


DATE	
BY	
SURVEYED	
PLANT	
TEMPLATE	
NOTE BOOK	
AREAS	
CHECKED	
NO.	

DATE	
BY	
SURVEYED	
PLANT	
TEMPLATE	
NOTE BOOK	
AREAS	
CHECKED	
NO.	

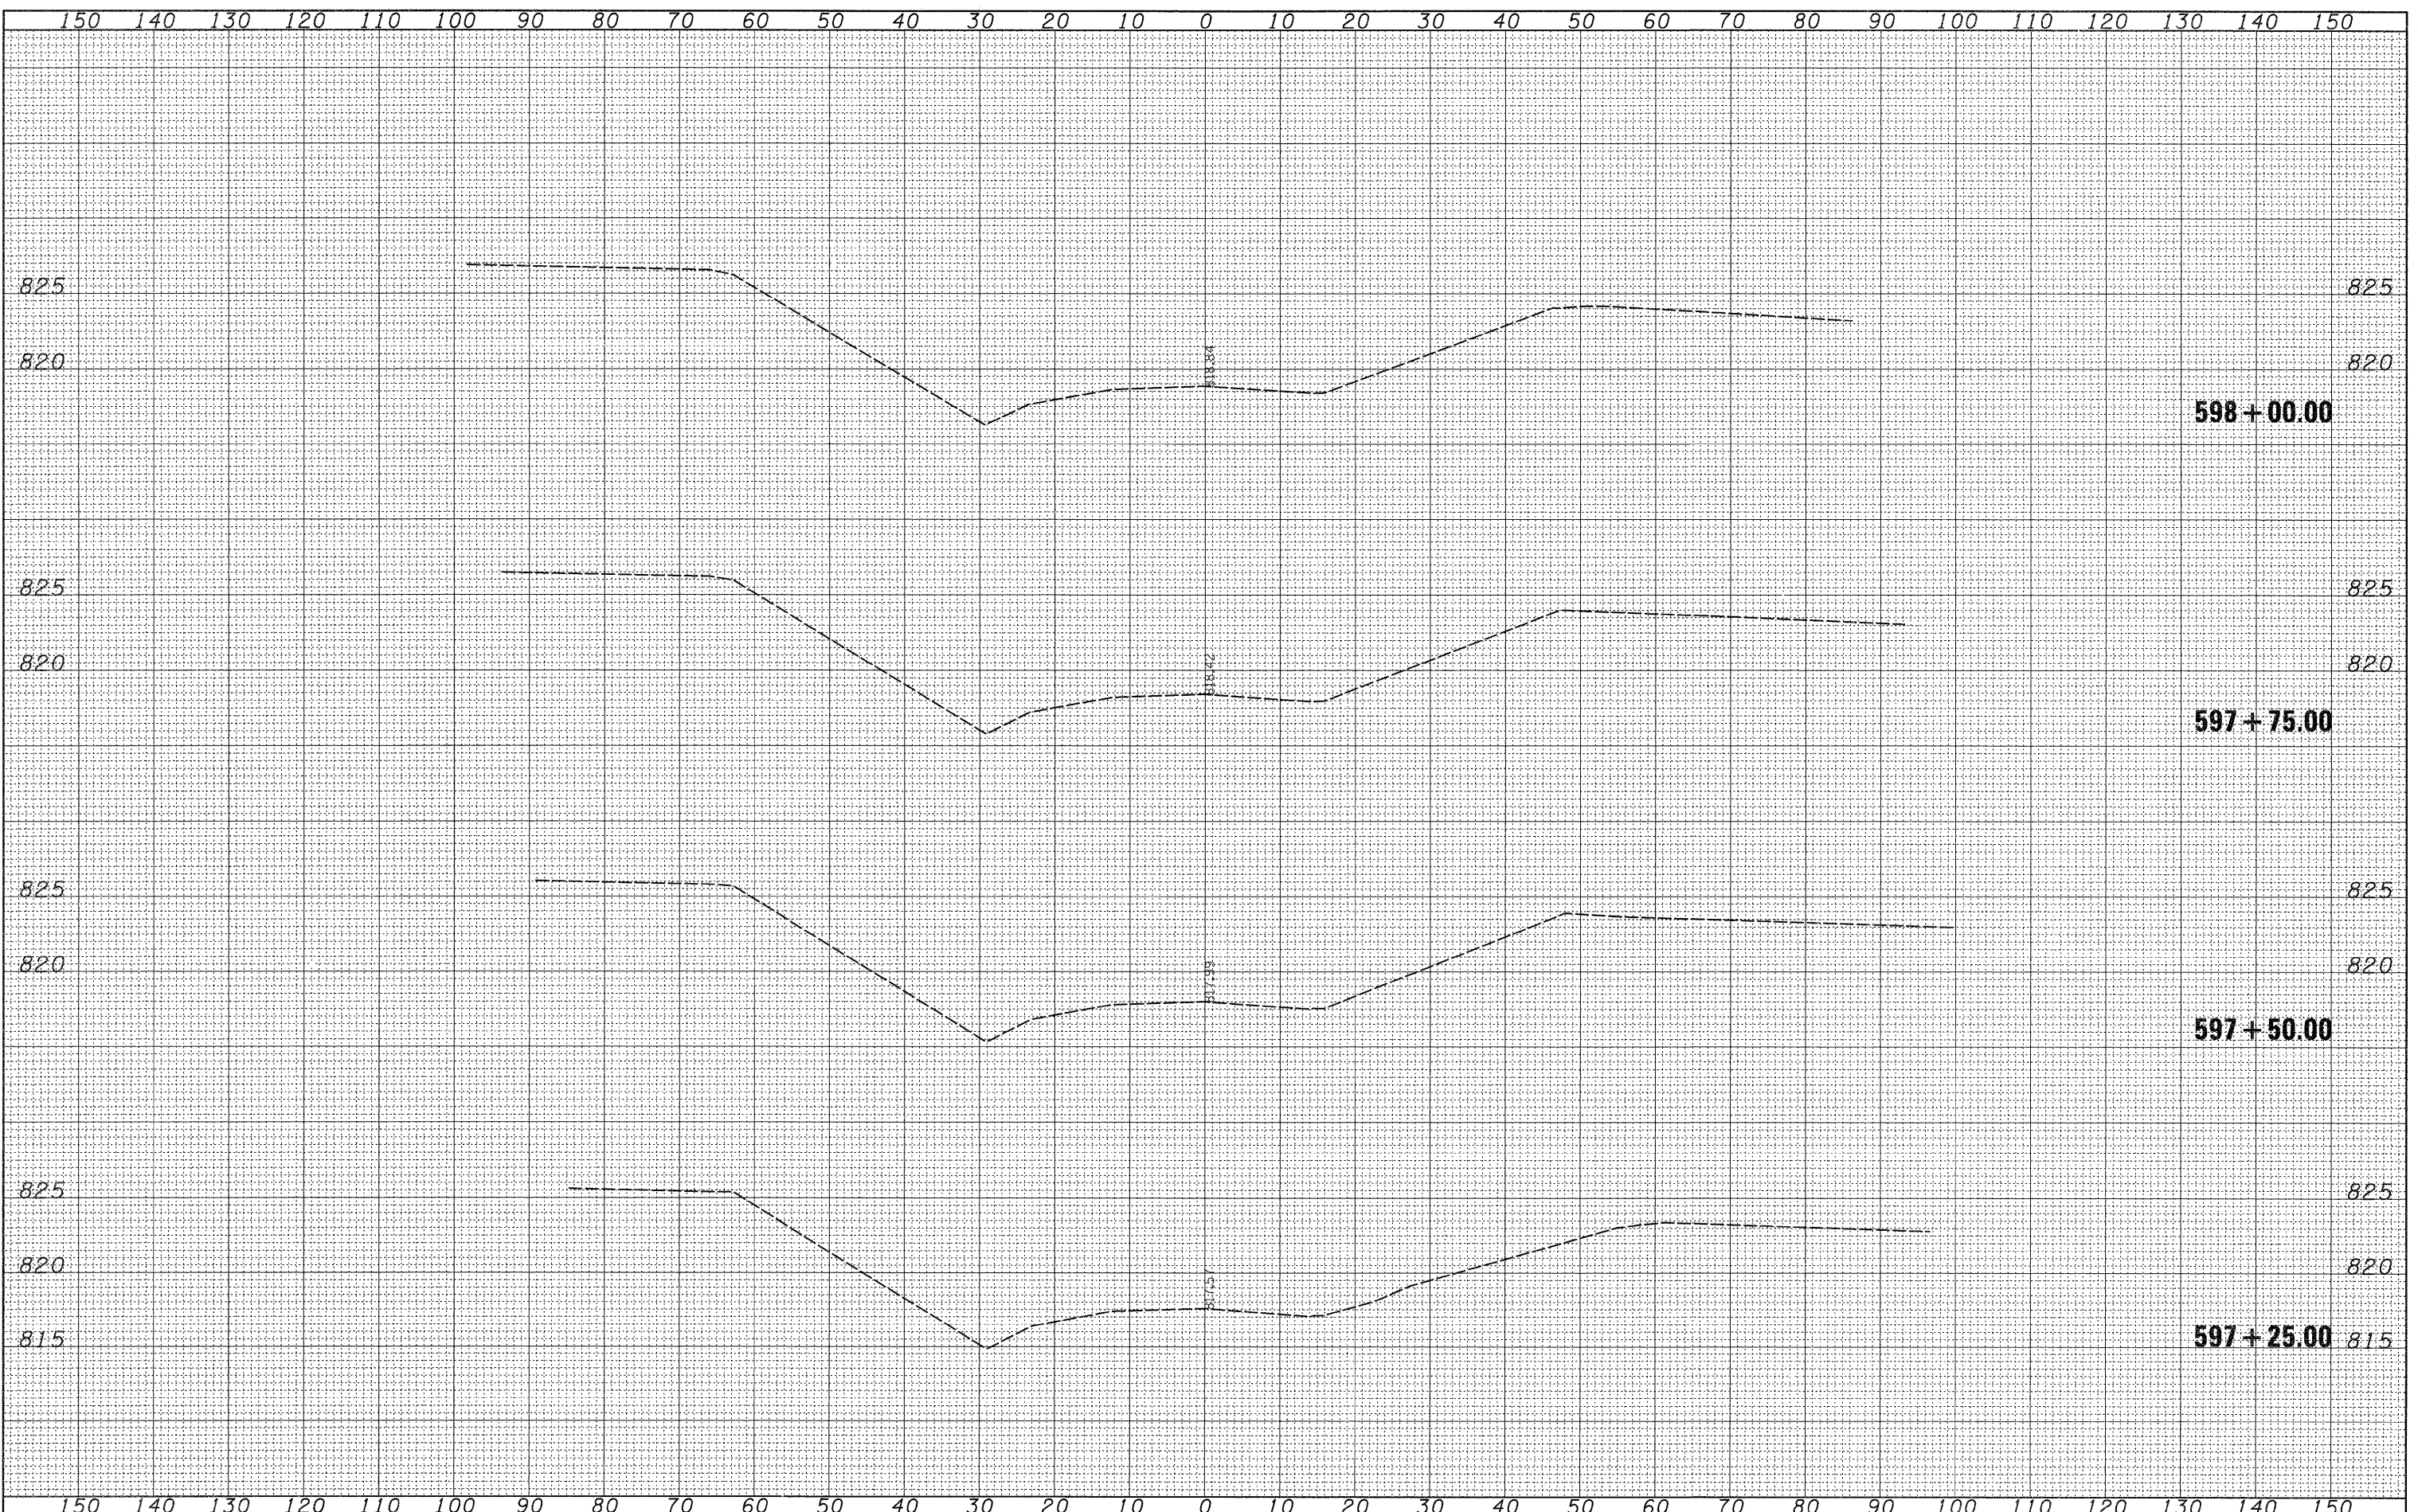

FILE NAME = c:\pw\work\pwsdot\goff\j\1\0142204\04309\03.dwg

USER NAME = goffjl
 PLOT SCALE = 10,0000' / IN.
 PLOT DATE = Fri Oct 09 13:14:17 2009

DESIGNED -	REVISED -
DRAWN -	REVISED -
CHECKED -	REVISED -
DATE -	REVISED -

**STATE OF ILLINOIS
 DEPARTMENT OF TRANSPORTATION**

N.MERIDIAN CROSS SECTIONS

SCALE: SHEET NO. OF SHEETS STA. 597+25.00 TO STA. 598+00.00

F.A.P. RTE. 505	SECTION 155RS-2	COUNTY WINNEBAGO	TOTAL SHEETS 120	SHEET NO. 93
				CONTRACT NO. 64E89
ILLINOIS FED. AID PROJECT				