


DATE	
BY	
SURVEYED	
TEMPLATE	
NOTE BOOK	
AREAS CHECKED	

DATE	
BY	
SURVEYED	
TEMPLATE	
NOTE BOOK	
AREAS CHECKED	

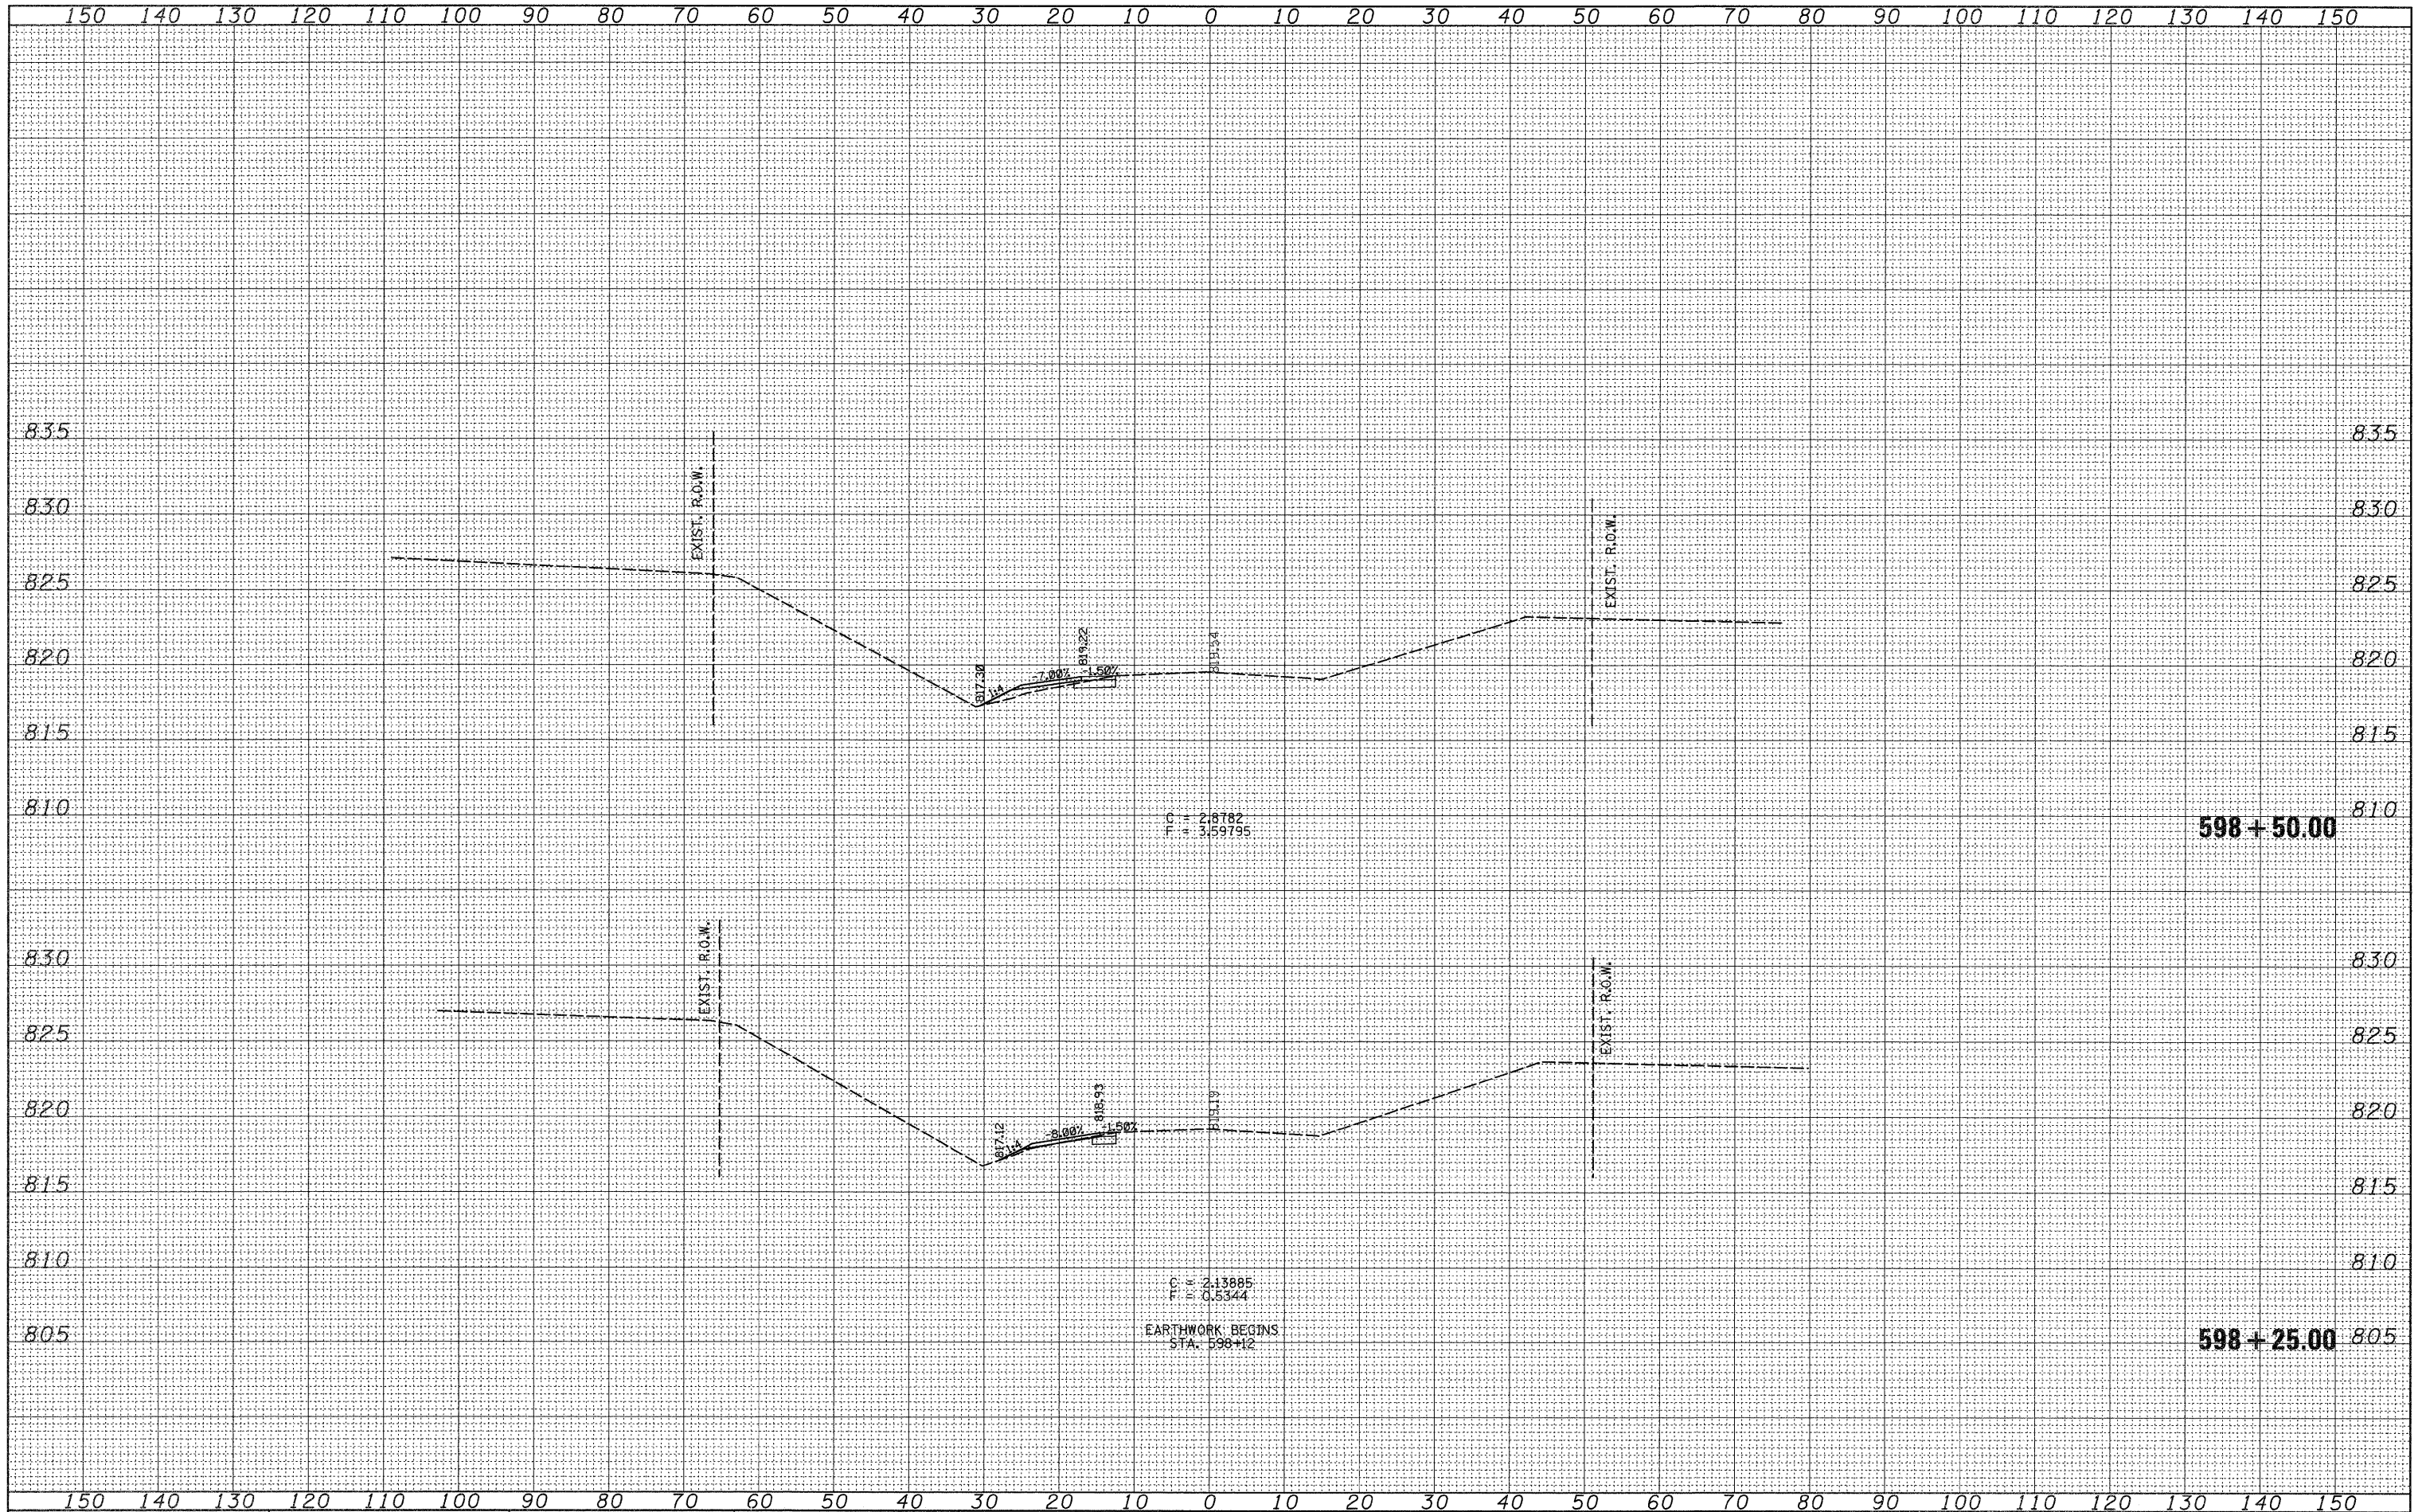

FILE NAME =
 c:\pw_work\pw\dot\goff_jl\d0142204\d0430%cd3.dgn

USER NAME = goff_jl
 PLOT SCALE = 10,0000 ' / IN.
 PLOT DATE = Fri Oct 09 13:14:18 2009

DESIGNED -
 DRAWN -
 CHECKED -
 DATE -

REVISED -
 REVISED -
 REVISED -
 REVISED -

**STATE OF ILLINOIS
 DEPARTMENT OF TRANSPORTATION**

N.MERIDIAN CROSS SECTIONS

SCALE: SHEET NO. OF SHEETS STA. 598+25.00 TO STA. 598+50.00

F.A.P. RTE.	SECTION	COUNTY	TOTAL SHEETS	SHEET NO.
505	115RS-2	WINNEBAGO	120	94
CONTRACT NO. 64E89				

ILLINOIS FED. AID PROJECT