


FINAL SURVEY	DATE
SURVEYED	BY
FIELD	
NOTE BOOK	
NO.	
AREAS CHECKED	
AREAS	
TEMP. DATE	

ORIGINAL SURVEY	DATE
SURVEYED	BY
FIELD	
NOTE BOOK	
NO.	
AREAS CHECKED	
AREAS	
TEMP. DATE	

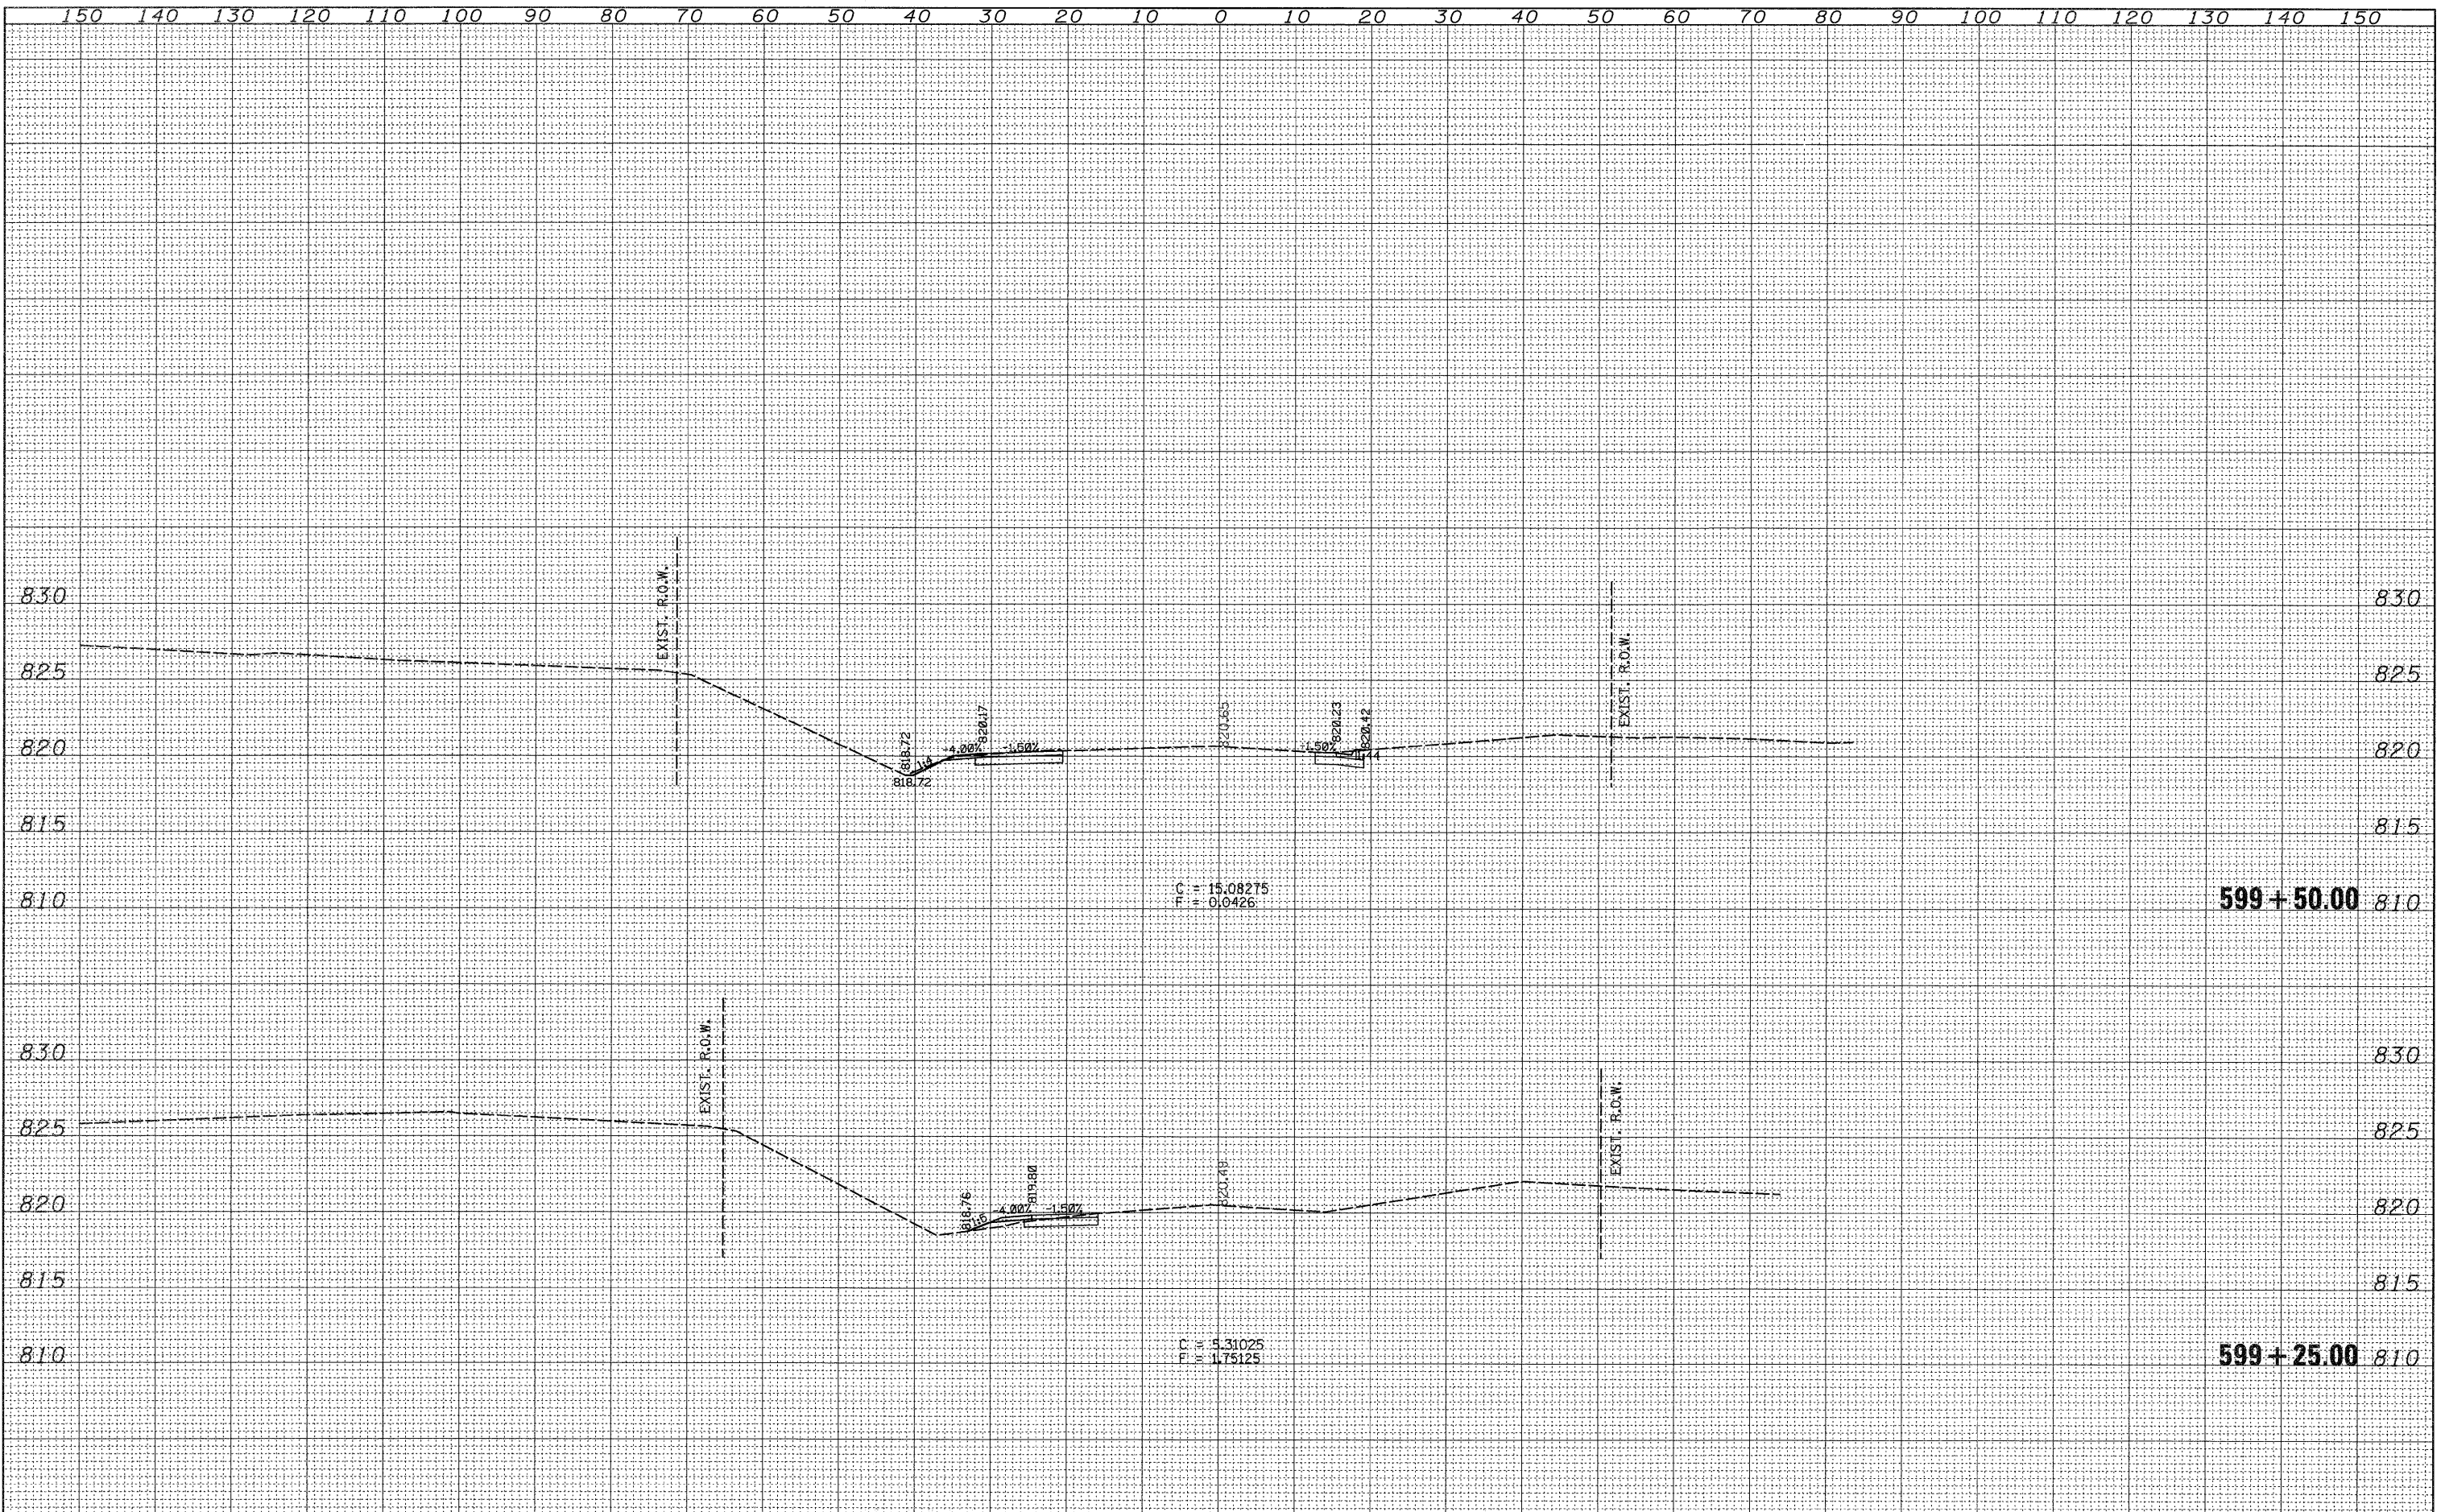

FILE NAME =	USER NAME = goffjl	DESIGNED -	REVISED -	STATE OF ILLINOIS DEPARTMENT OF TRANSPORTATION				N.MERIDIAN CROSS SECTIONS				F.A.P. RTE.	SECTION	COUNTY	TOTAL SHEETS	SHEET NO.
c:\pw\work\pwsdot\goffjl\d0142204\d04309\sd3.dgn		DRAWN -	REVISED -					SCALE:	SHEET NO.	OF	SHEETS	STA. 599+25.00	TO STA. 599+50.00	505	115RS-2	WINNEBAGO
PLOT SCALE = 10,0000' / IN.		CHECKED -	REVISED -									CONTRACT NO. 64E89				
PLOT DATE = Fri Oct 09 13:14:19 2009		DATE -	REVISED -									ILLINOIS FED. AID PROJECT				