


| | | |
|--------------|----|------|
| FINAL SURVEY | BY | DATE |
| SURVEYED | | |
| PLANNED | | |
| TEMPLATE | | |
| NOTE BOOK | | |
| AREAS | | |
| CHECKED | | |
| NO. | | |

| | | |
|-----------------|----|------|
| ORIGINAL SURVEY | BY | DATE |
| SURVEYED | | |
| PLANNED | | |
| TEMPLATE | | |
| NOTE BOOK | | |
| AREAS | | |
| CHECKED | | |
| NO. | | |

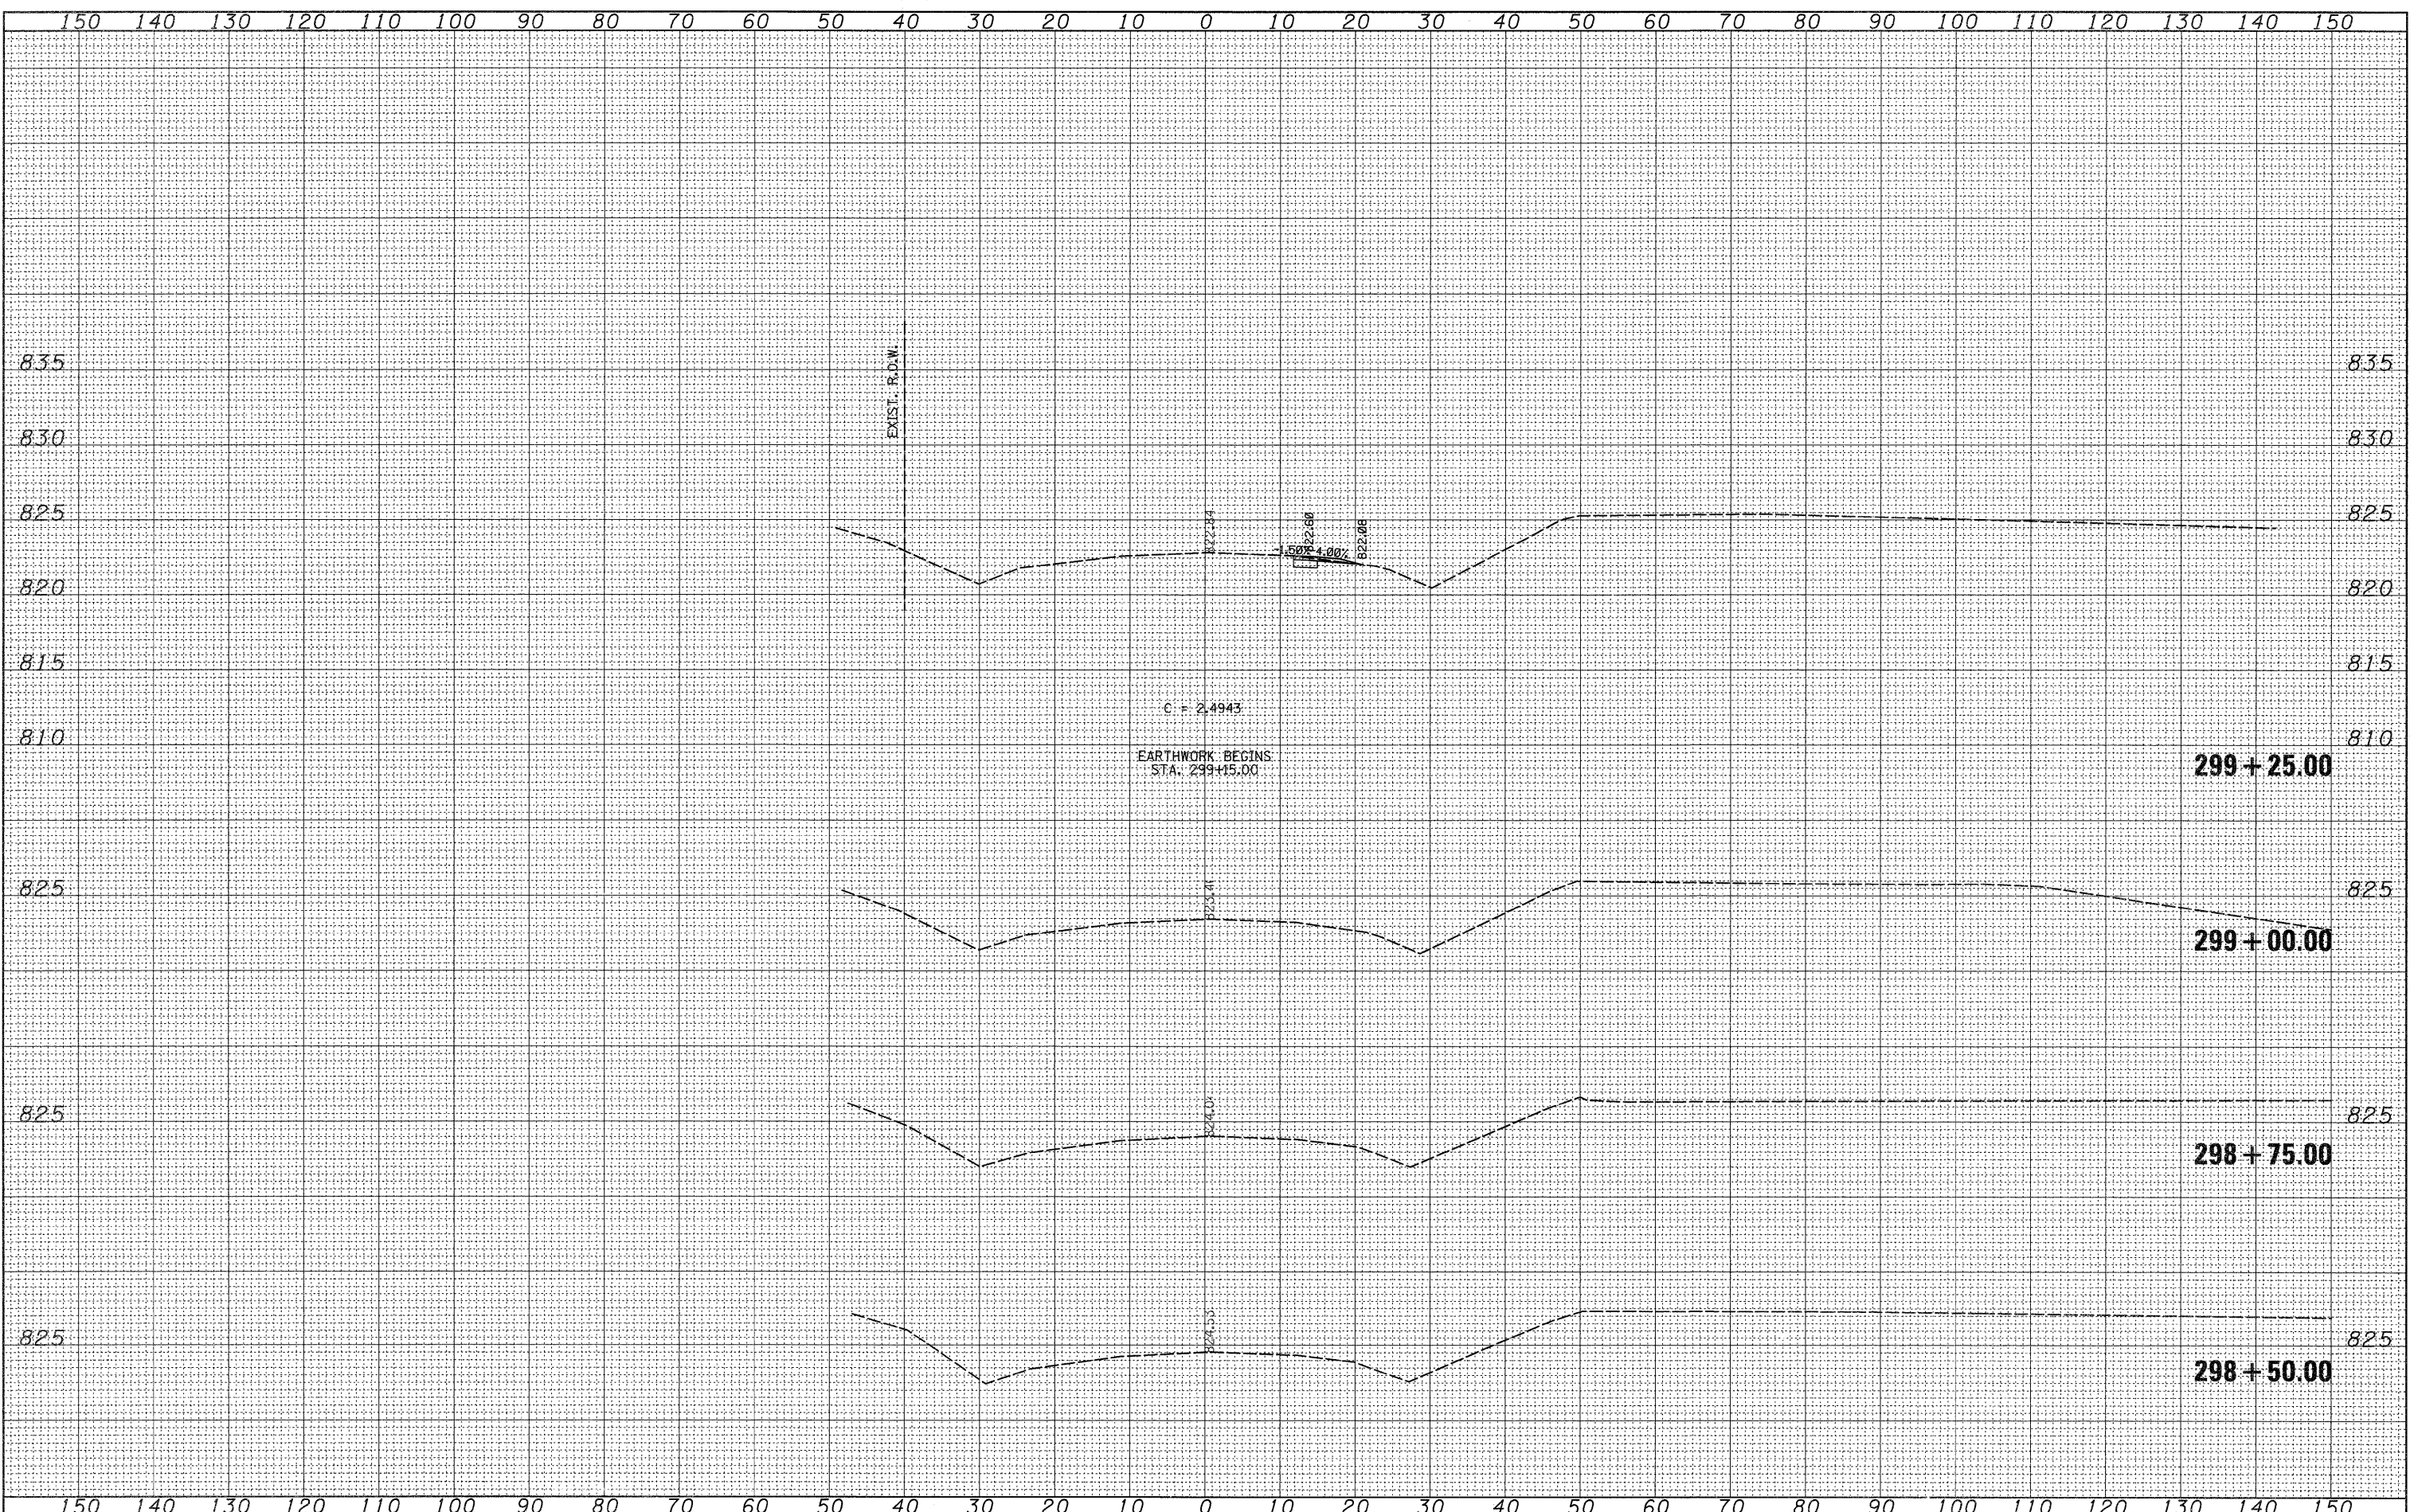

| | | | | | | | | | | | | | | | | |
|---|--------------------|------------|-----------|---|-----------|----|--------|--------------------------------|-------------------|--|--|---------------------------|---------|-----------|--------------|-----------|
| FILE NAME = | USER NAME = goffjl | DESIGNED - | REVISED - | STATE OF ILLINOIS DEPARTMENT OF TRANSPORTATION | | | | SHIRLAND CROSS SECTIONS | | | | F.A.P. RTE. | SECTION | COUNTY | TOTAL SHEETS | SHEET NO. |
| c:\p\work\psidot\goffjl\d0142204\d04309\sd4.dgn | | DRAWN - | REVISED - | | | | | | | | | 505 | 115RS-2 | WINNEBAGO | 120 | 99 |
| PLOT SCALE = 10.0000' / IN. | | CHECKED - | REVISED - | | | | | | | | | CONTRACT NO. 64E89 | | | | |
| PLOT DATE = Fri Oct 09 13:14:36 2009 | | DATE - | REVISED - | | | | | | | | | ILLINOIS FED. AID PROJECT | | | | |
| | | | | SCALE: | SHEET NO. | OF | SHEETS | STA. 298+50.00 | TO STA. 299+25.00 | | | | | | | |