


FINAL SURVEY	SURVEYED	BY	DATE
NOTE BOOK	TEMPLATE		
NO.	AREAS CHECKED		

ORIGINAL SURVEY	SURVEYED	BY	DATE
NOTE BOOK	TEMPLATE		
NO.	AREAS CHECKED		

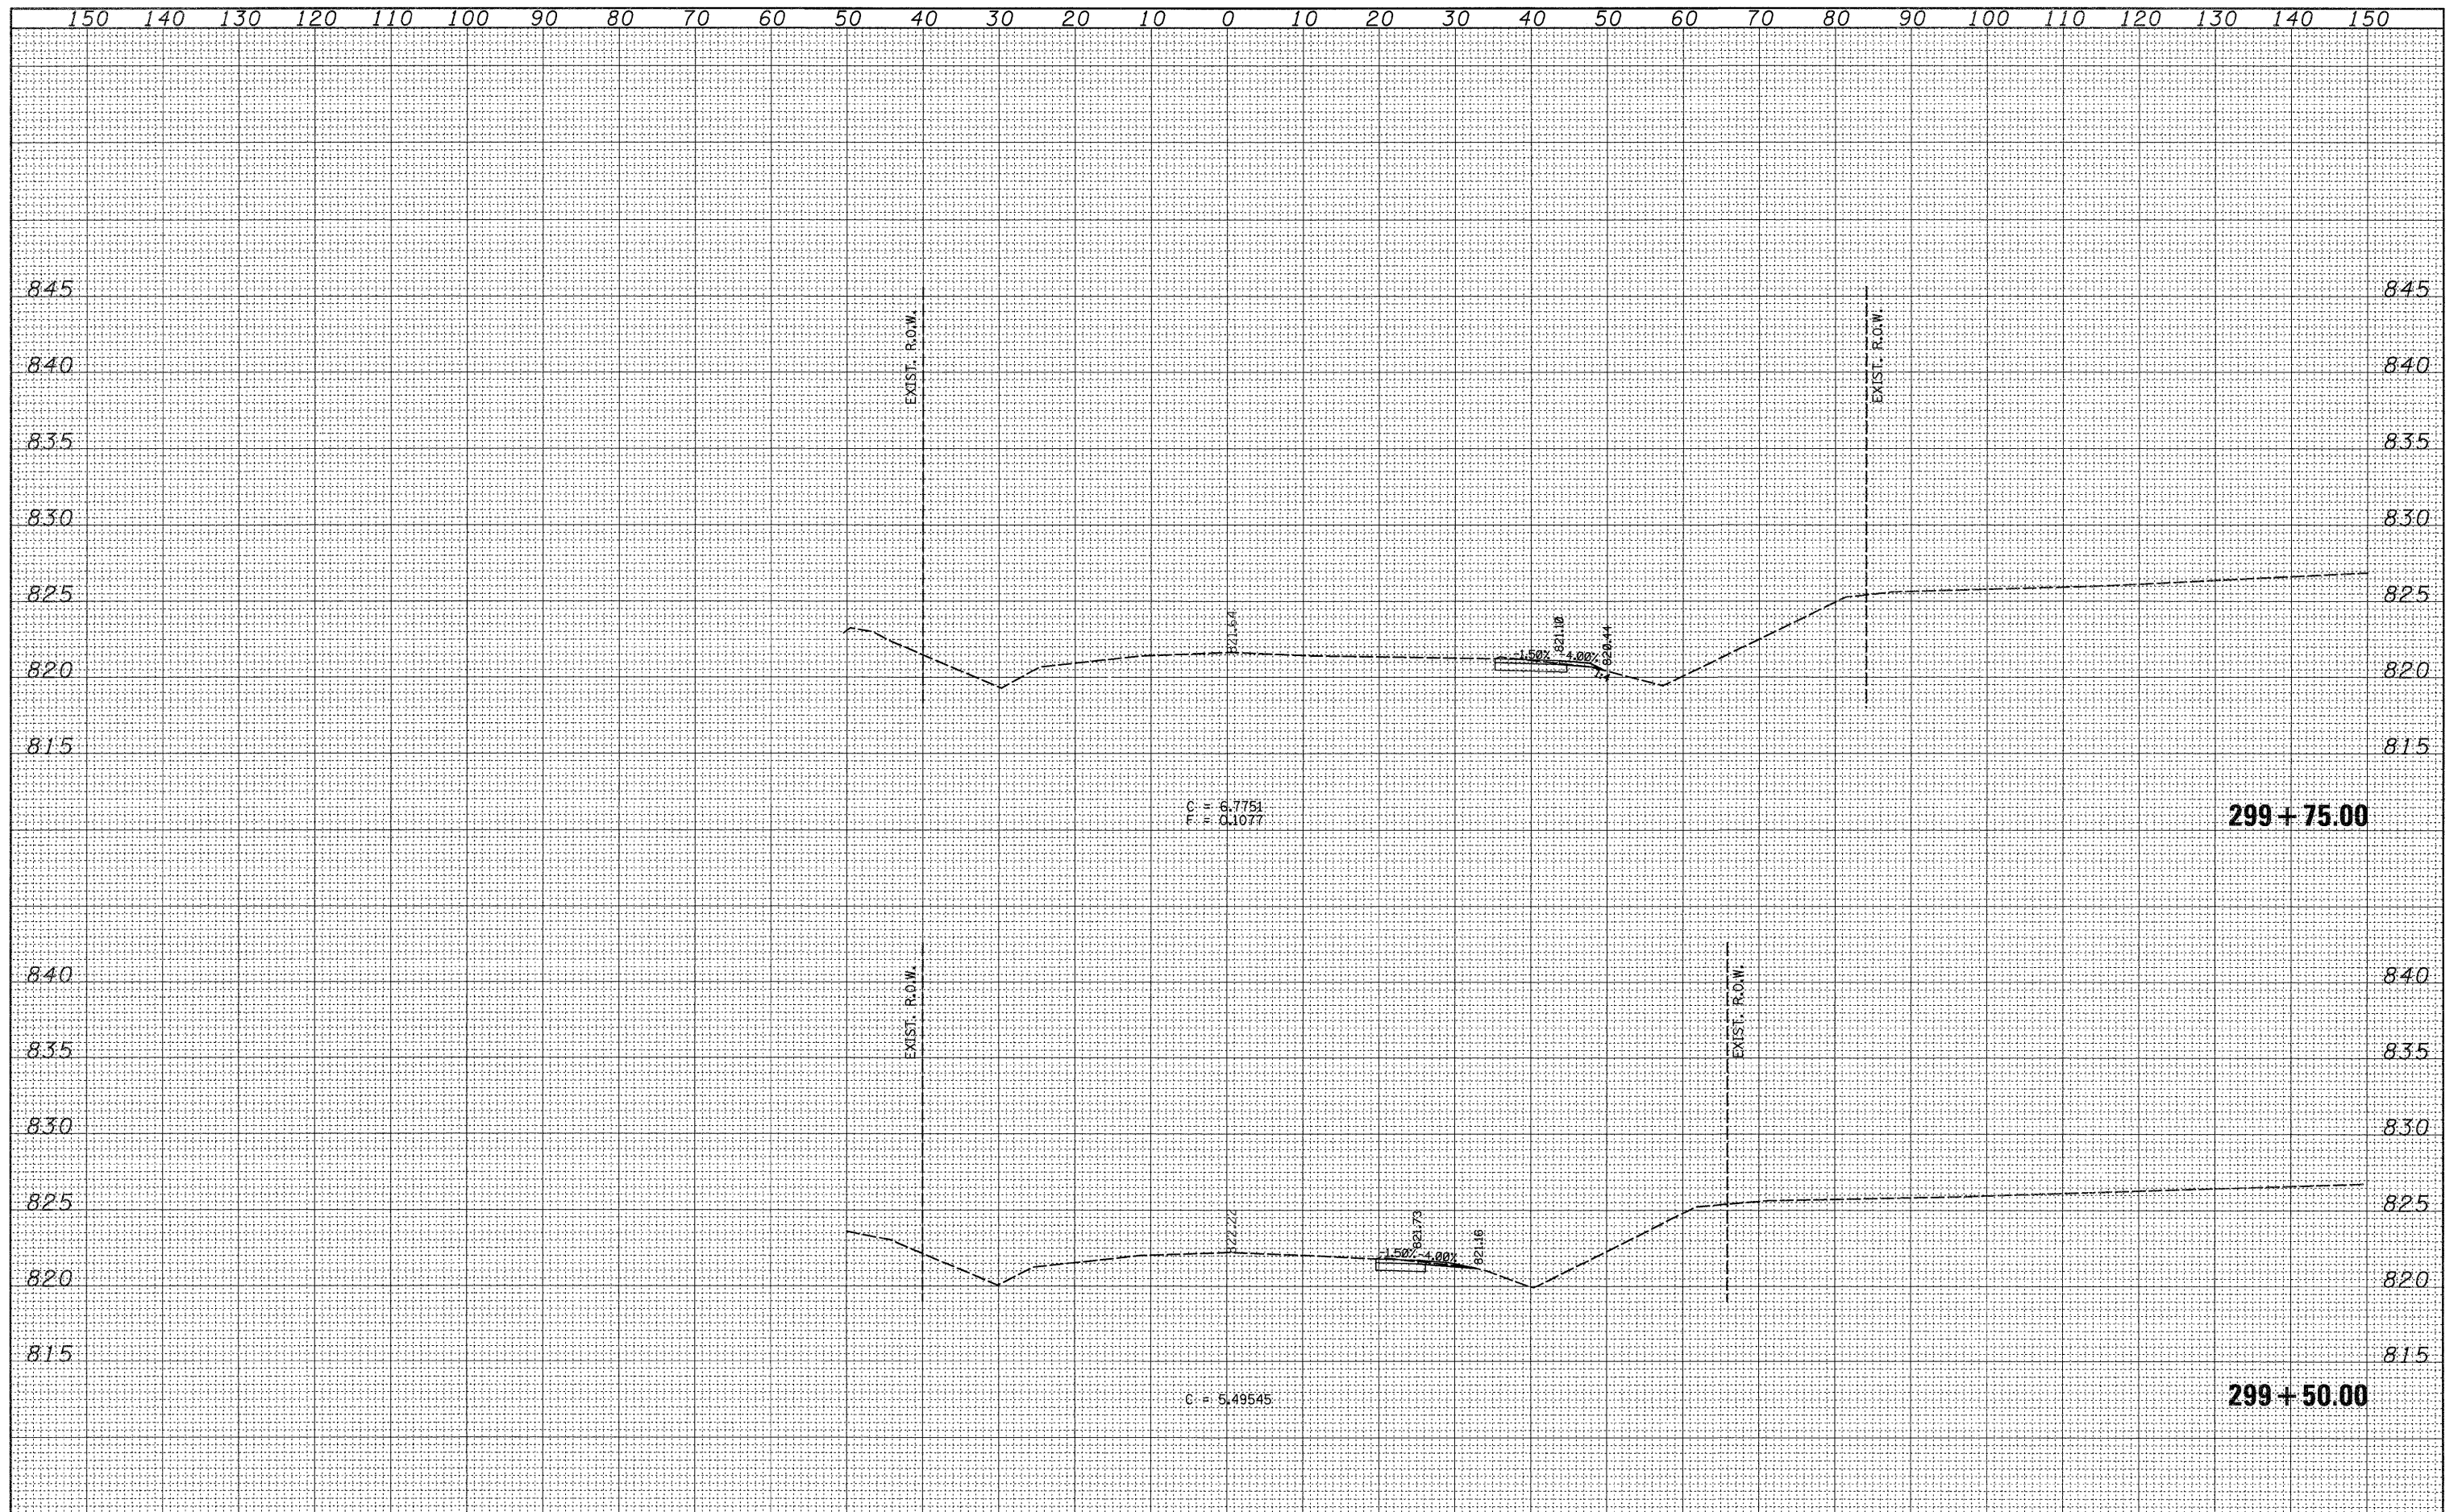

FILE NAME =	USER NAME = goffjl	DESIGNED -	REVISED -	STATE OF ILLINOIS DEPARTMENT OF TRANSPORTATION				SHIRLAND CROSS SECTIONS				F.A.P. RTE.	SECTION	COUNTY	TOTAL SHEETS	SHEET NO.
c:\pv_work\pwsdot\goffjl\d0142204\d0430%v.d4.dgn		DRAWN -	REVISED -									505	115RS-2	WINNEBAGO	120	100
PLOT SCALE = 10.0000' / IN.		CHECKED -	REVISED -									CONTRACT NO. 64E89				
PLOT DATE = Fri Oct 09 13:14:36 2009		DATE -	REVISED -									ILLINOIS FED. AID PROJECT				
				SCALE:				SHEET NO.	OF	SHEETS	STA. 299+50.00	TO	STA. 299+75.00			