


FINAL SURVEY	BY	DATE
SURVEYED		
NOTE BOOK		
TEMPLATE		
AREAS		
CHECKED		
NO.		

ORIGINAL SURVEY	BY	DATE
SURVEYED		
NOTE BOOK		
TEMPLATE		
AREAS		
CHECKED		
NO.		

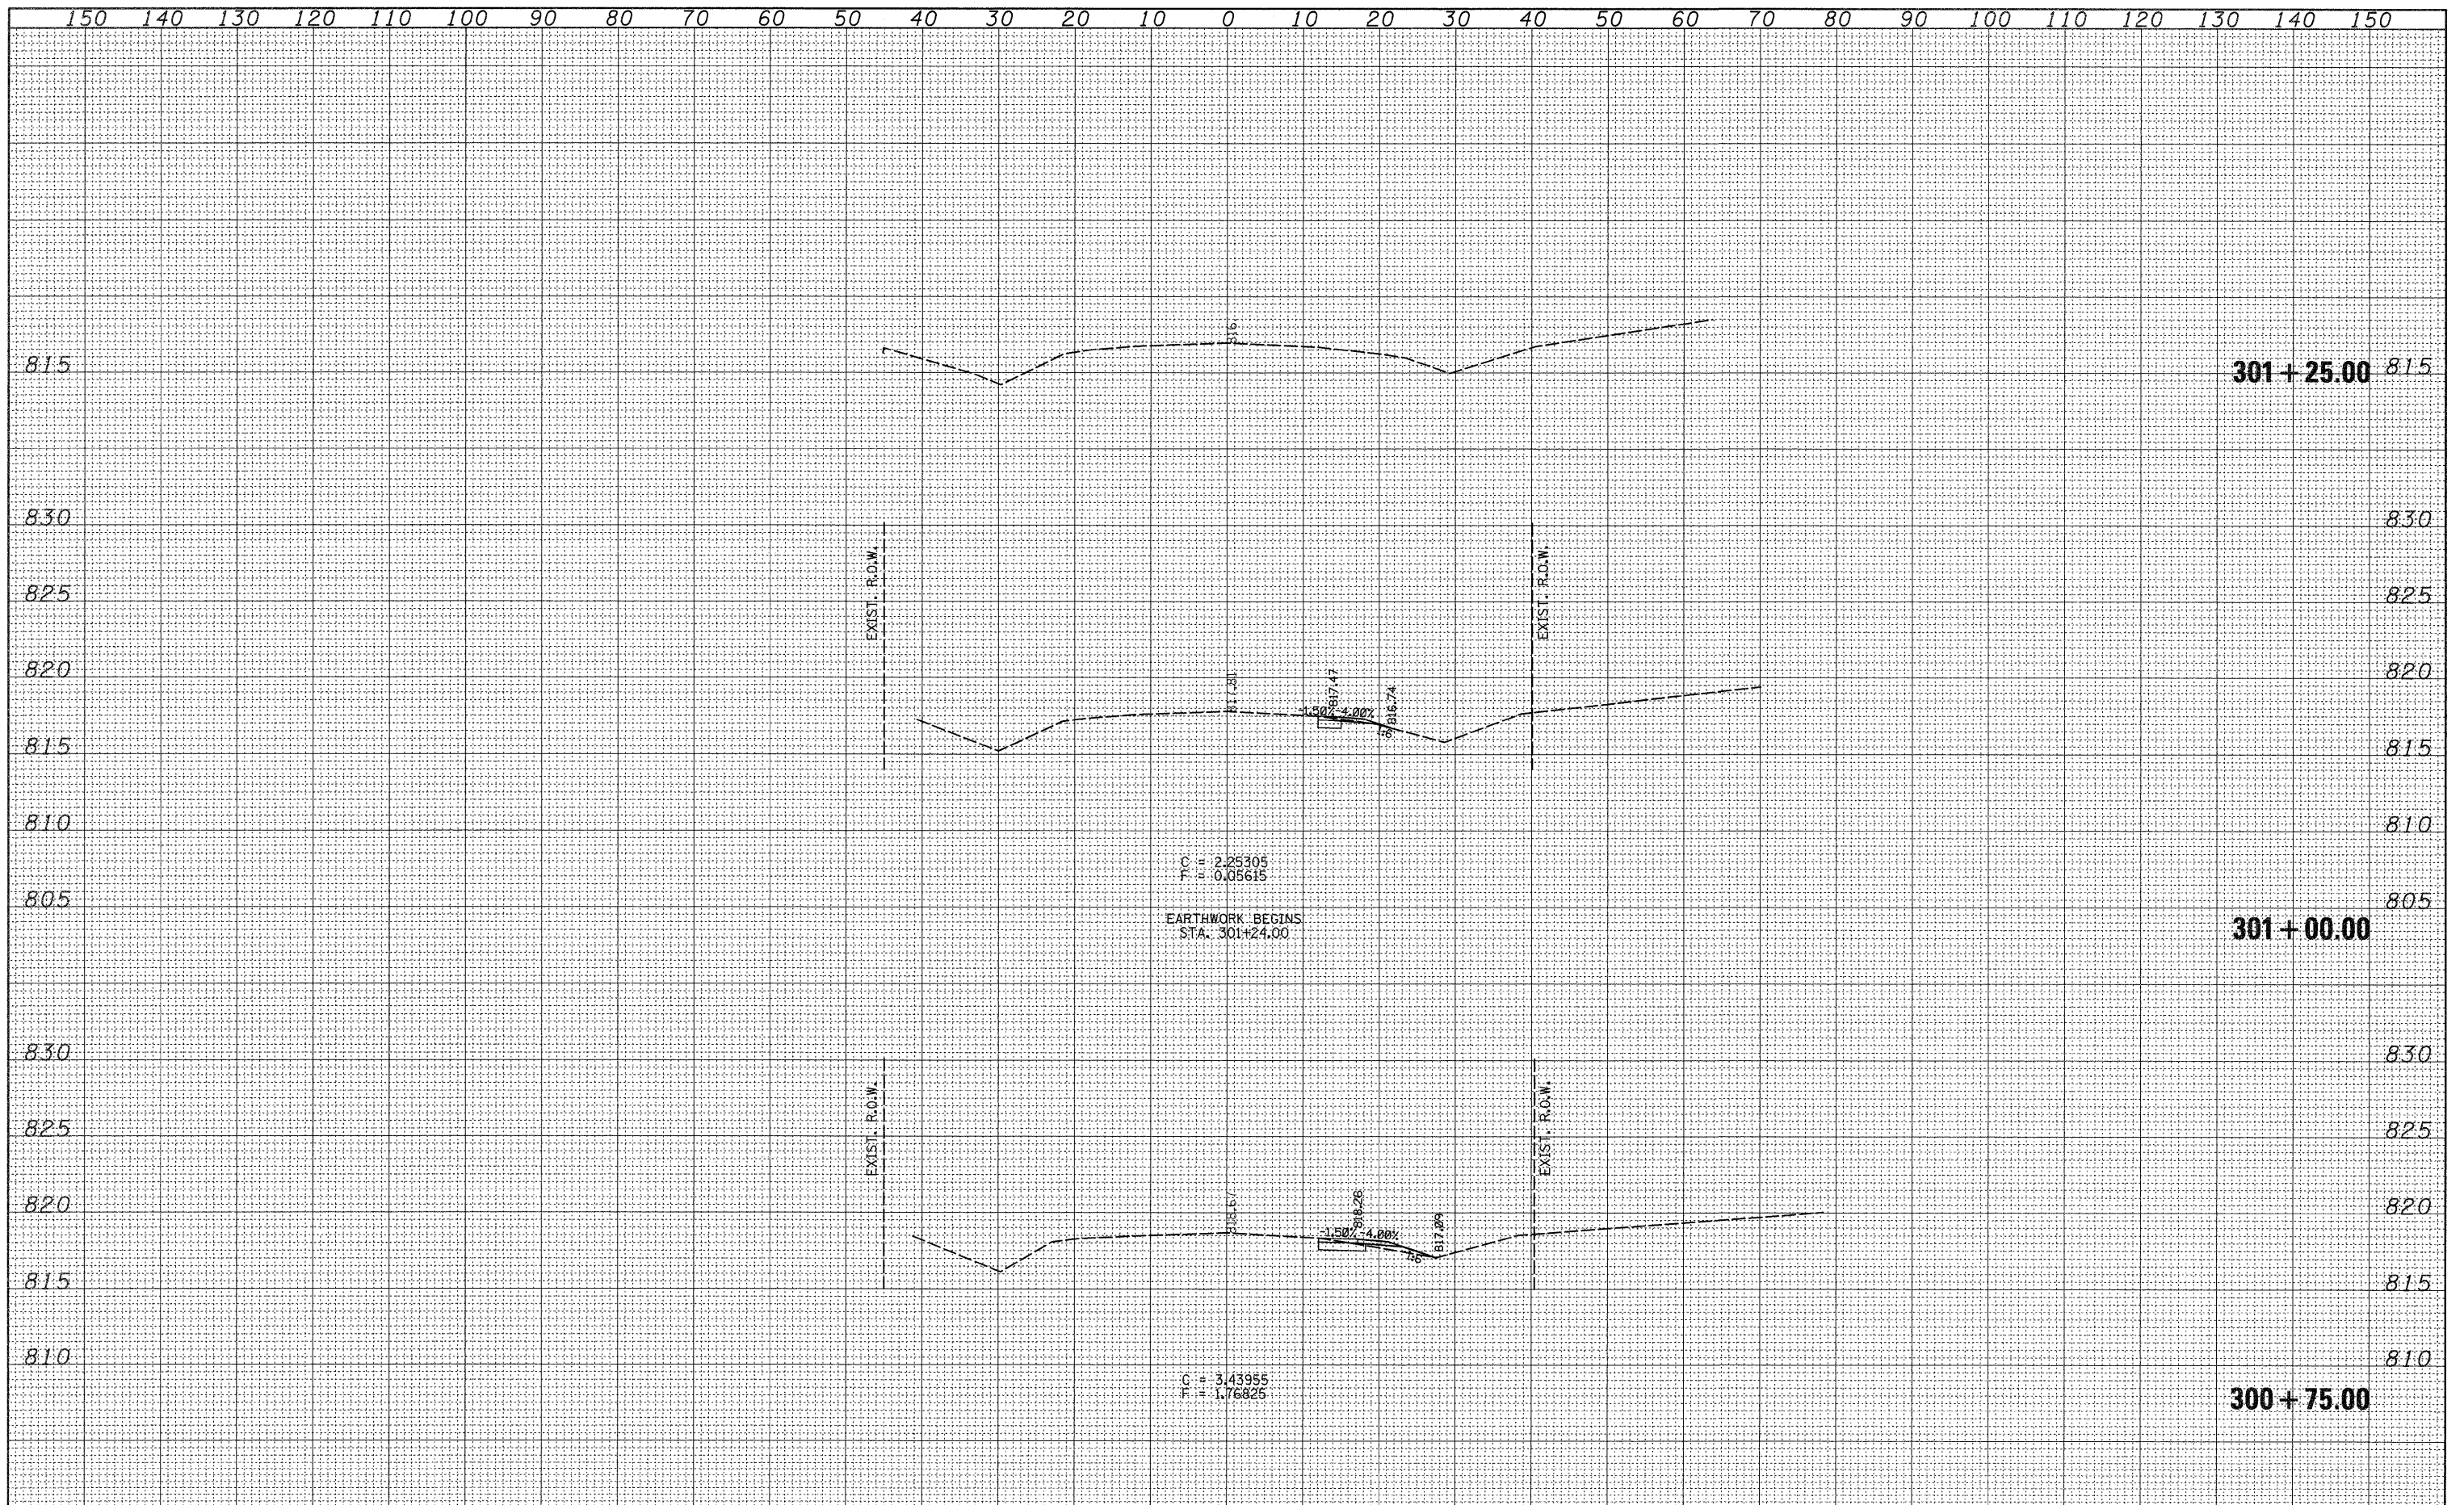

FILE NAME =	USER NAME = goffjl	DESIGNED -	REVISED -	STATE OF ILLINOIS DEPARTMENT OF TRANSPORTATION				SHIRLAND CROSS SECTIONS				F.A.P. RTE.	SECTION	COUNTY	TOTAL SHEETS	SHEET NO.
c:\pw_work\pwidat\goffjl\d0142284\d04309xd4.dgn		DRAWN -	REVISED -									505	115RS-2	WINNEBAGO	120	102
PLOT SCALE = 10,0000' / IN.		CHECKED -	REVISED -	SCALE:				SHEET NO.	OF	SHEETS	STA. 300+75.00	TO STA. 301+25.00	CONTRACT NO. 64E89			
PLOT DATE = Fri Oct 09 13:14:37 2009		DATE -	REVISED -	ILLINOIS FED. AID PROJECT												