


FINAL SURVEY	DATE
SURVEYED	BY
NOTE BOOK	
TEMPLATE	
AREAS	
AREAS CHECKED	
NO.	

ORIGINAL SURVEY	DATE
SURVEYED	BY
NOTE BOOK	
TEMPLATE	
AREAS	
AREAS CHECKED	
NO.	

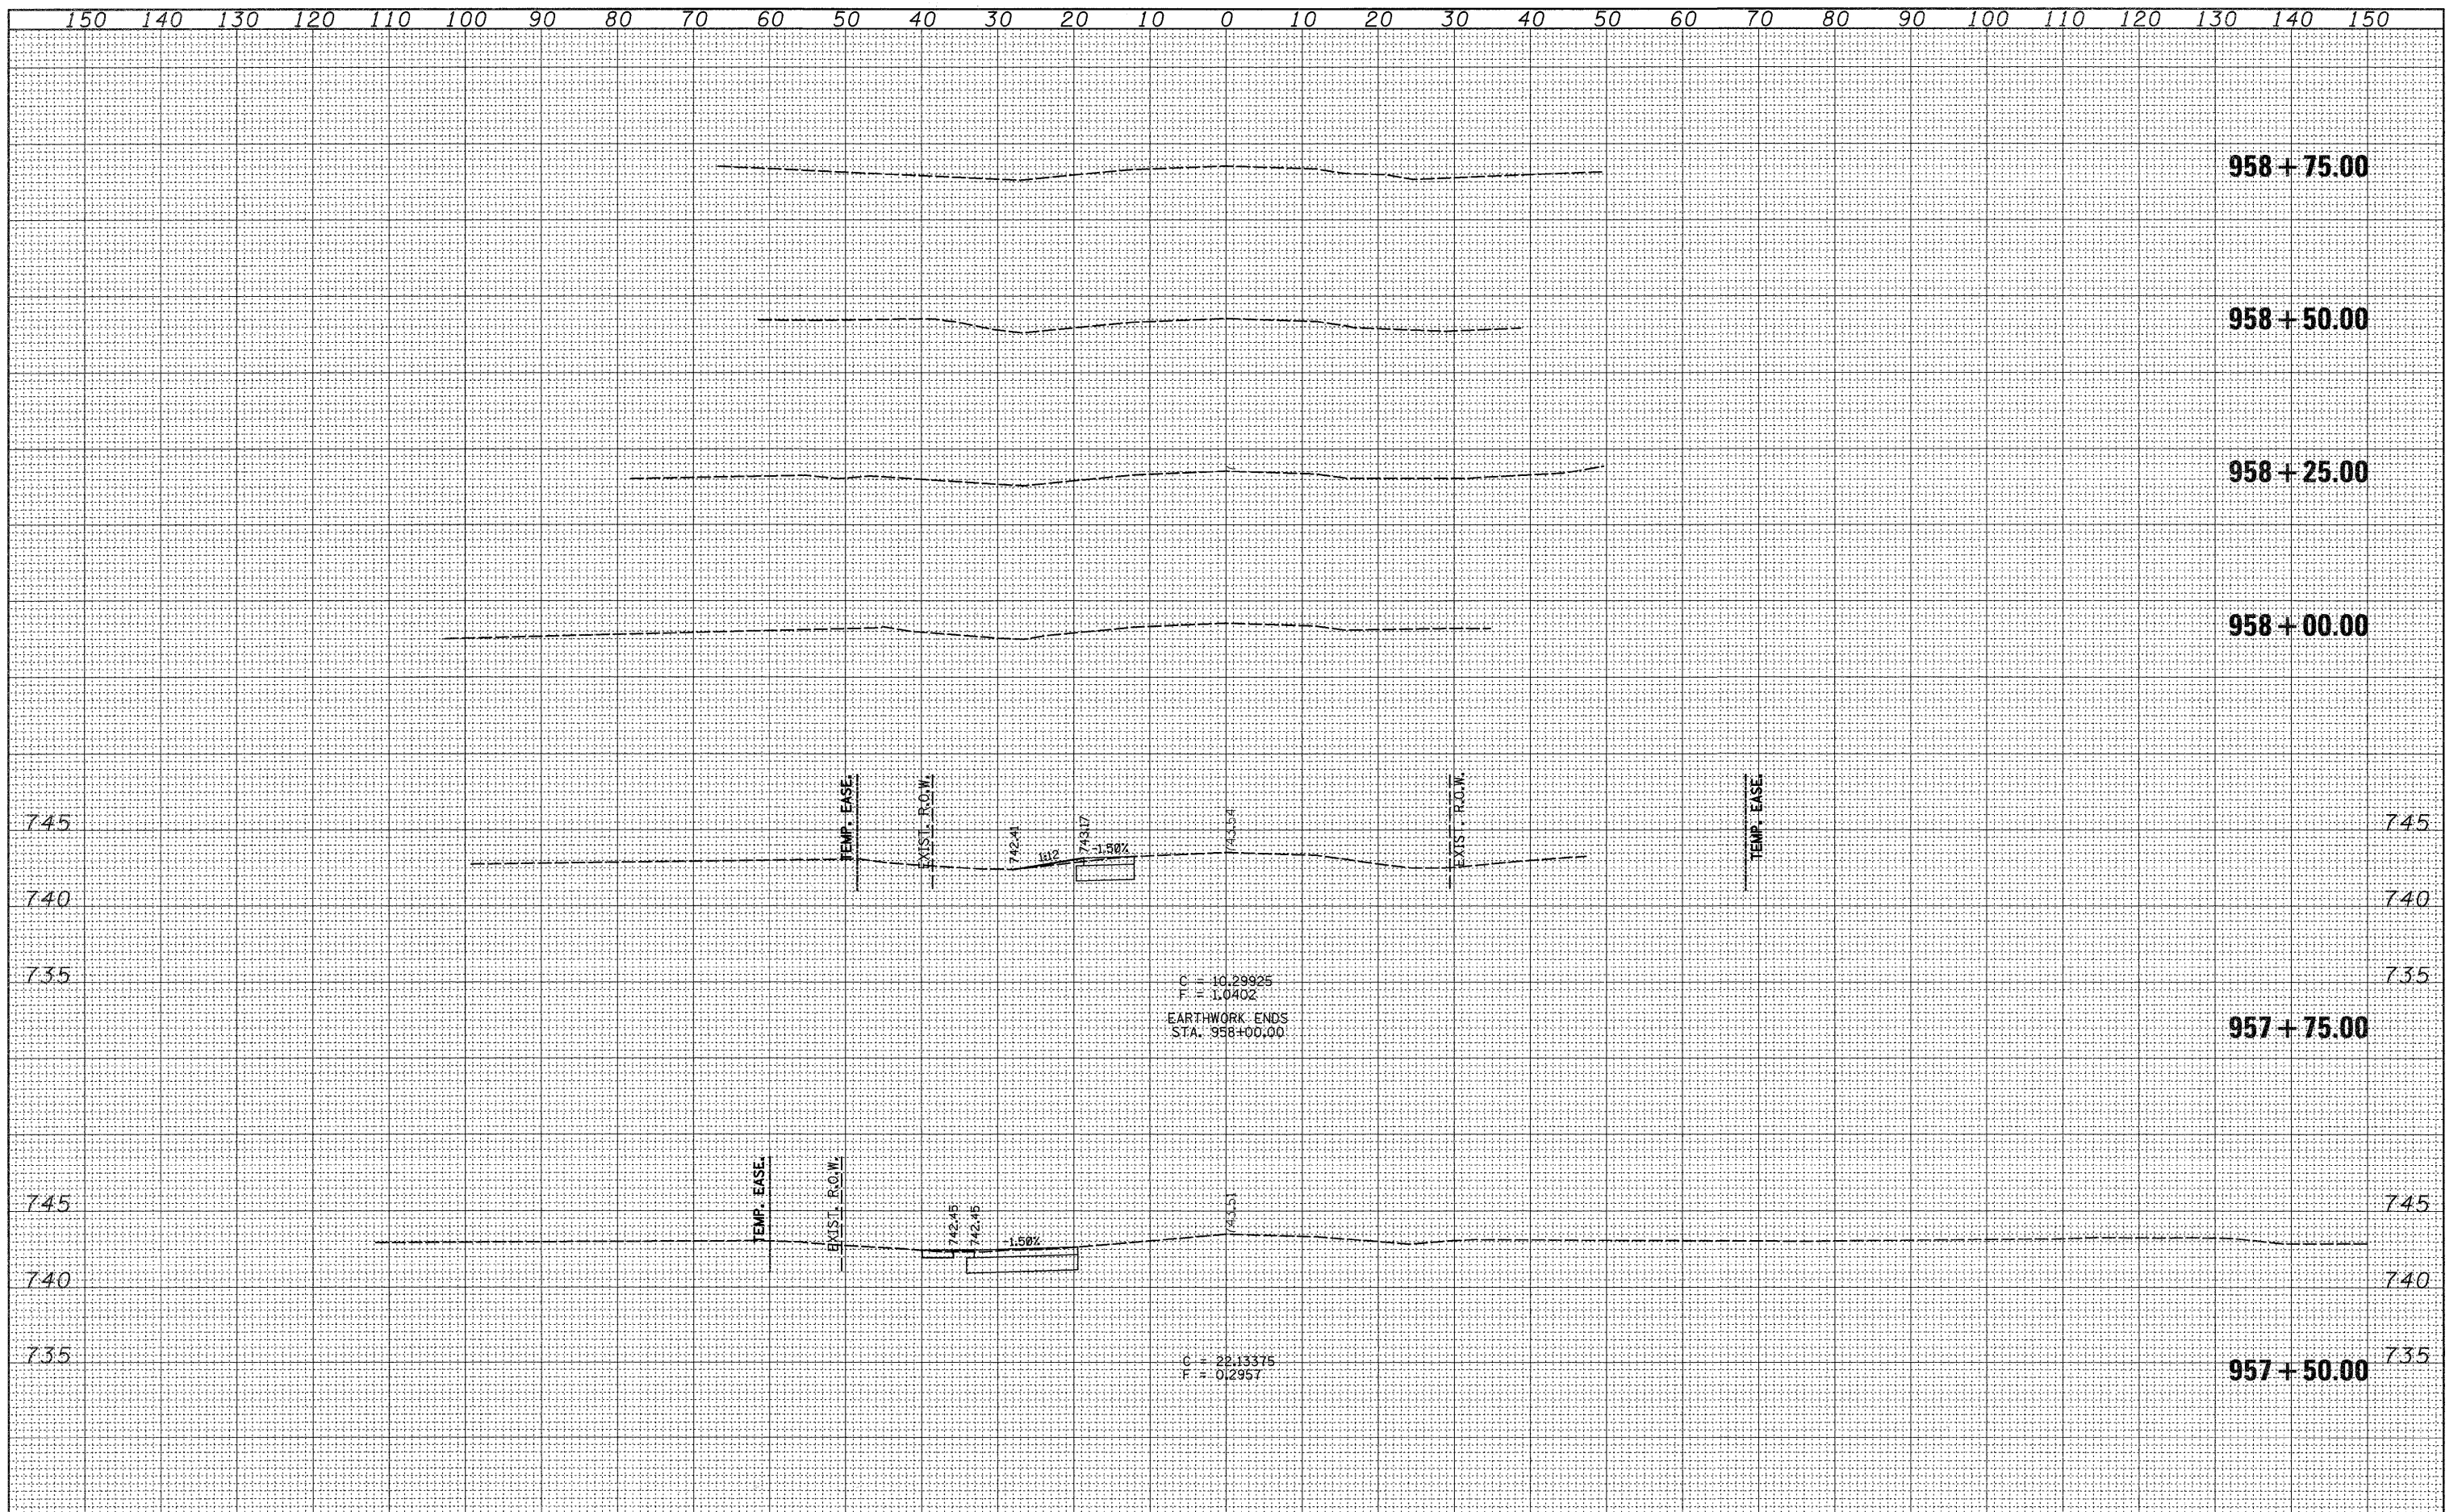

FILE NAME =	USER NAME = goffjl	DESIGNED -	REVISED -	STATE OF ILLINOIS DEPARTMENT OF TRANSPORTATION	IL 75 CROSS SECTIONS IN ROCKTON, IL			F.A.P. RTE.	SECTION	COUNTY	TOTAL SHEETS	SHEET NO.	
ct:\p_w\work\p\sdot\goffjl\ad8142284\d84389\ad6.dgn		DRAWN -	REVISED -		SCALE:	SHEET NO.	OF	SHEETS	505	115RS-2	WINNEBAGO	120	107
		PLOT SCALE = 10.0000' / IN.	REVISED -		STA. 957+50.00	TO STA. 958+75.00							
		PLOT DATE = Fri Oct 09 13:15:13 2009	REVISED -		CONTRACT NO. 64E89			ILLINOIS FED. AID PROJECT					