


BY	DATE
SURVEYED	
TEMPLATE	
NO. BOOK	
AREAS CHECKED	
NO.	

BY	DATE
SURVEYED	
TEMPLATE	
NO. BOOK	
AREAS CHECKED	
NO.	

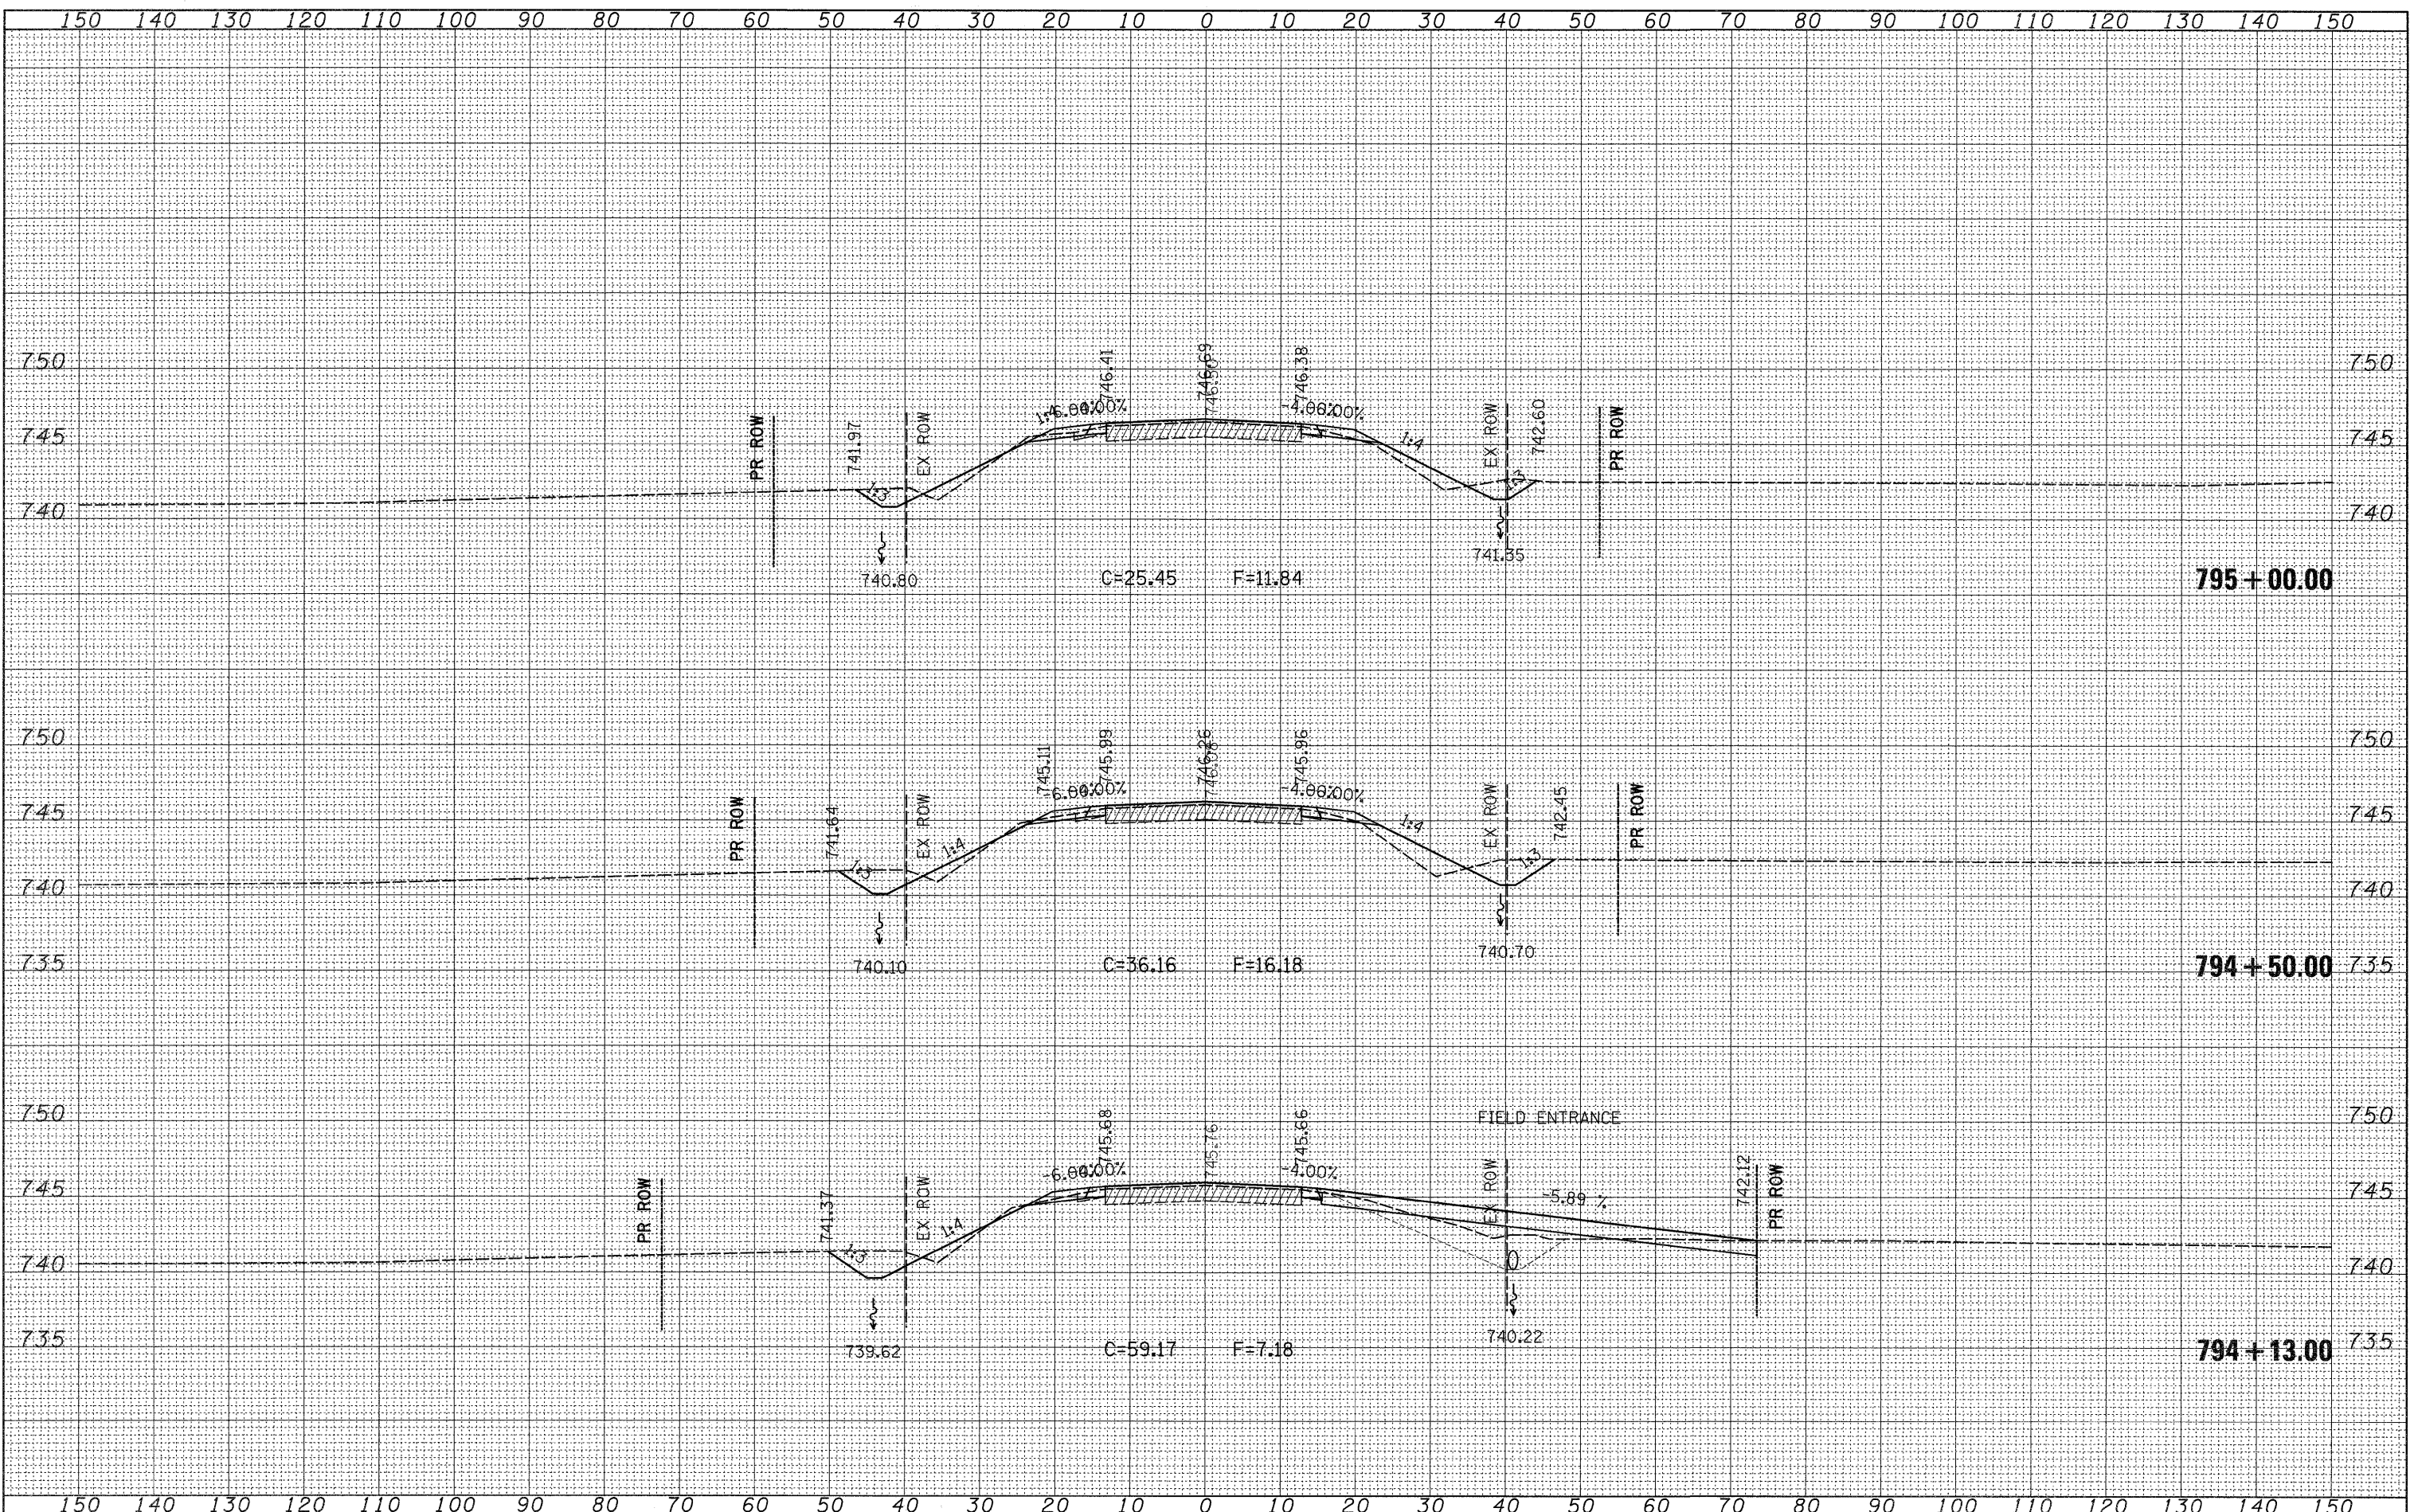

FILE NAME =
 c:\pwork\pwork\goffjl\142284\142284.dwg

USER NAME = goffjl
 DESIGNED -
 DRAWN -
 CHECKED -
 DATE -

REVISED -
 REVISED -
 REVISED -
 REVISED -

**STATE OF ILLINOIS
 DEPARTMENT OF TRANSPORTATION**

IL ROUTE 75

SCALE: SHEET NO. OF SHEETS STA. 794+13.00 TO STA. 795+00.00

F.A.P. RTE. 505	SECTION 115RS-2	COUNTY Winnebago	TOTAL SHEETS 120	SHEET NO. 111
CONTRACT NO. 64E89				
ILLINOIS FED. AID PROJECT				