


DATE	
BY	
SURVEYED	
TEMPLATE	
NOTE BOOK	
AREAS CHECKED	
NO.	

DATE	
BY	
ORIGINAL SURVEY	
NOTE BOOK	
AREAS CHECKED	
NO.	

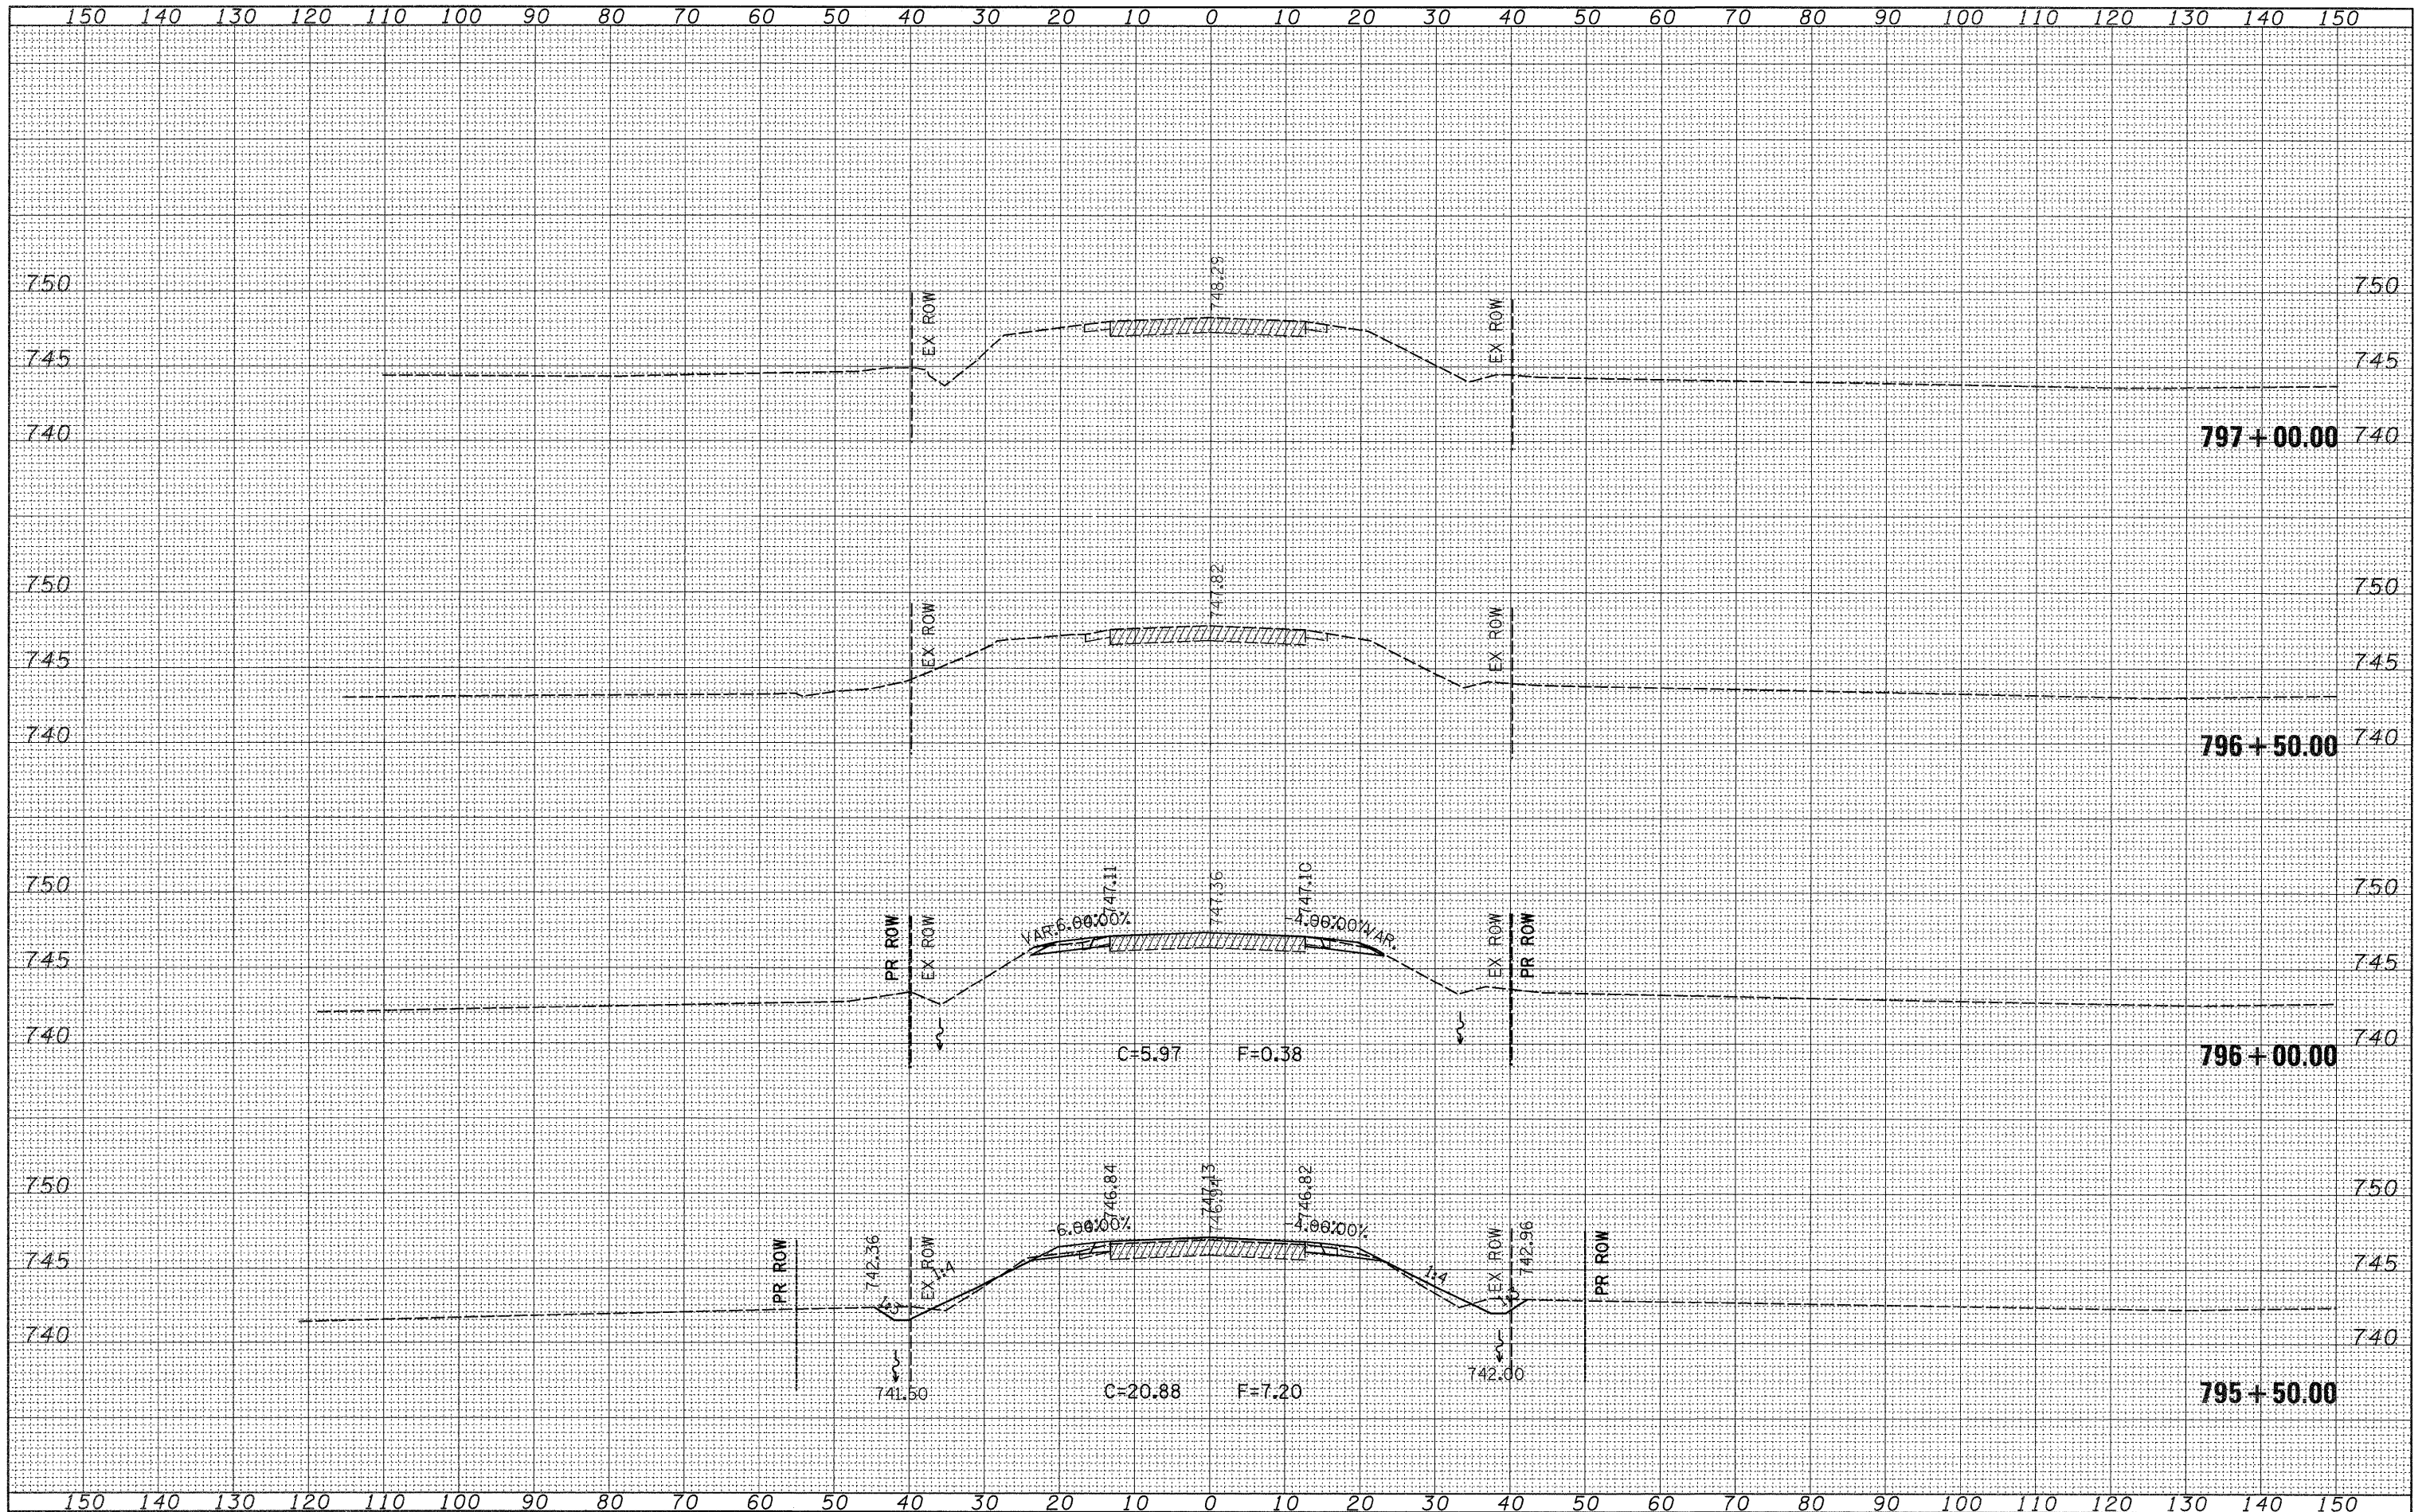

FILE NAME = c:\pwork\psidot\goffjl\d0142204\d01430.xml.dgn

USER NAME = goffjl  
 PLOT SCALE = 10.0000' / IN.  
 PLOT DATE = Fri Oct 09 13:15:29 2009

DESIGNED -  
 DRAWN -  
 CHECKED -  
 DATE -

REVISED -  
 REVISED -  
 REVISED -  
 REVISED -

STATE OF ILLINOIS  
 DEPARTMENT OF TRANSPORTATION

IL ROUTE 75

SCALE: SHEET NO. OF SHEETS STA. 795+50.00 TO STA. 797+00.00

F.A.P. RTE. 505	SECTION 115RS-2	COUNTY Winnebago	TOTAL SHEETS 120	SHEET NO. 112
CONTRACT NO. 64E89				
ILLINOIS FED. AID PROJECT				