


| | |
|---------------|--|
| DATE | |
| BY | |
| FINAL SURVEY | |
| NOTE BOOK | |
| AREAS CHECKED | |

| | |
|-----------------|--|
| DATE | |
| BY | |
| ORIGINAL SURVEY | |
| NOTE BOOK | |
| AREAS CHECKED | |

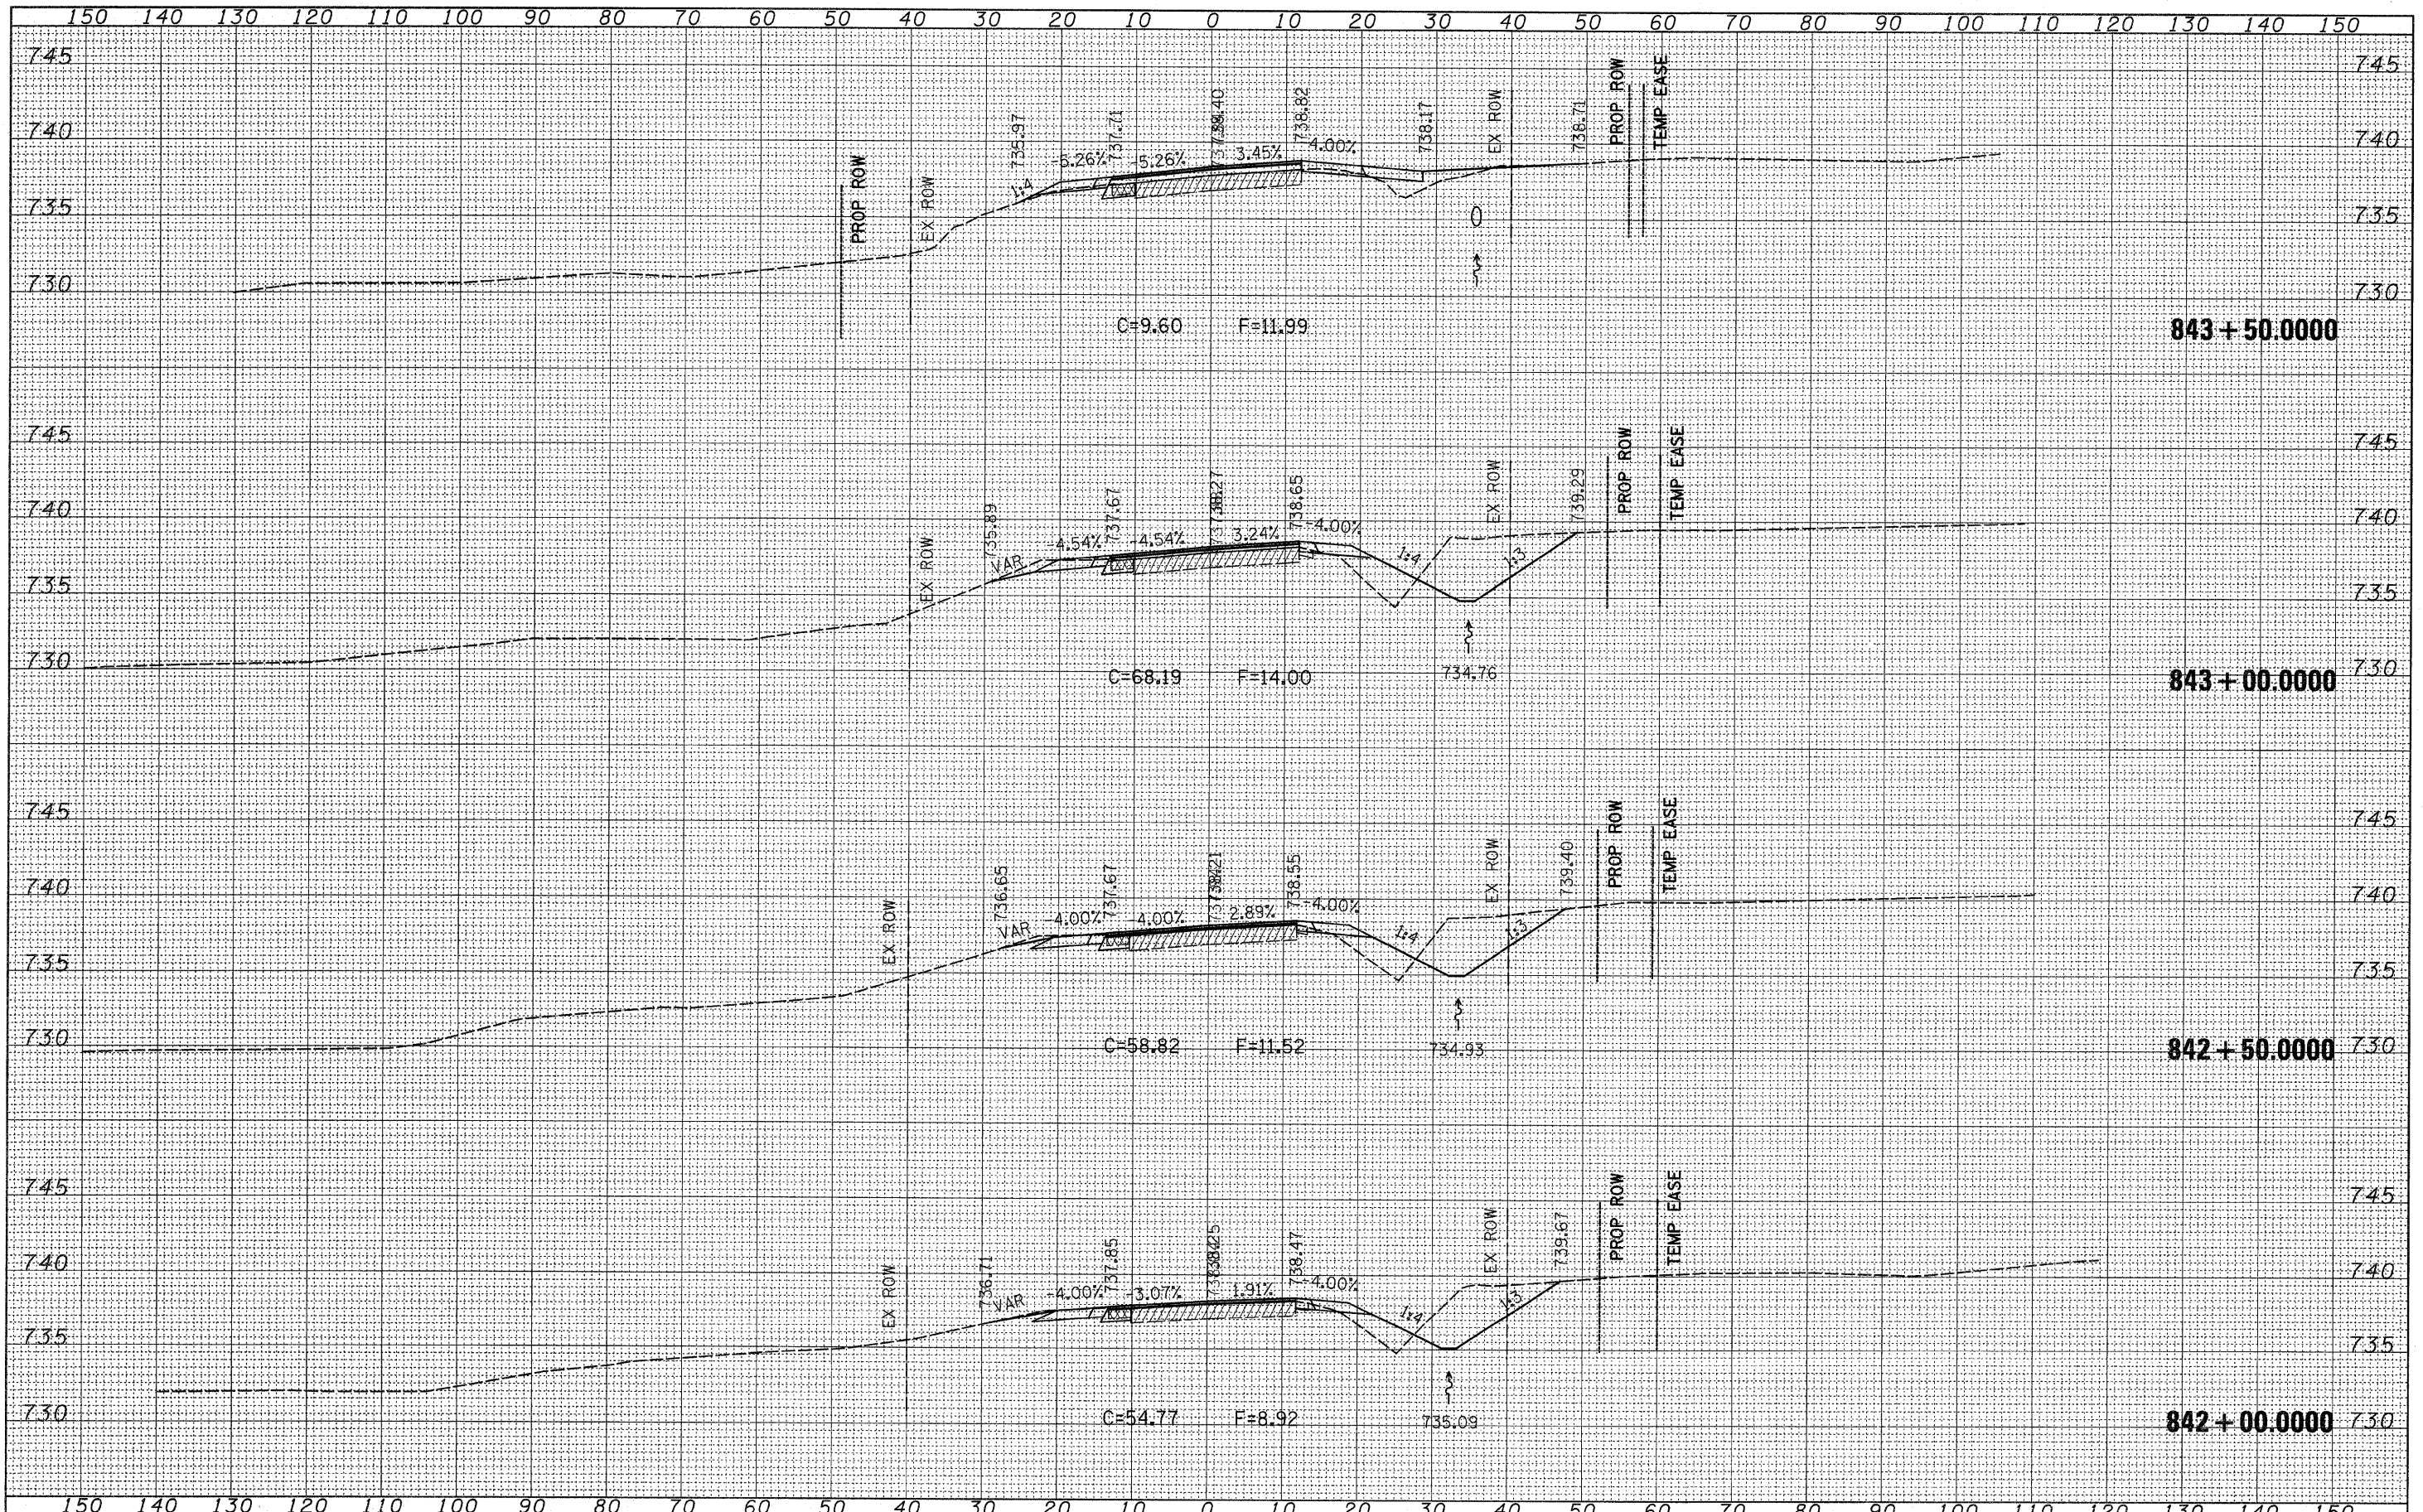

| | | | | | | | | | | |
|--|--------------------------------------|------------|-----------|---|--------------------|---------------------------|---------|-----------|--------------------------------------|-----------|
| FILE NAME = | USER NAME = dssdd | DESIGNED - | REVISED - | STATE OF ILLINOIS DEPARTMENT OF TRANSPORTATION | IL ROUTE 75 | F.A.P. RTE. | SECTION | COUNTY | TOTAL SHEETS | SHEET NO. |
| et\pwwork\pwwdot\dssdd\vd0142204\vd04309.xml.dwg | PLOT SCALE = 10.0000' / IN. | DRAWN - | REVISED - | | | 505 | 115RS-2 | Winnebago | 120 | 114 |
| | PLOT DATE = Thu Nov 12 14:51:57 2009 | CHECKED - | REVISED - | | | CONTRACT NO. 64E89 | | | | |
| | | DATE - | REVISED - | | | ILLINOIS FED. AID PROJECT | | | | |
| SCALE: | | | | | | SHEET NO. | OF | SHEETS | STA. 842+00.0000 TO STA. 843+50.0000 | |