


DATE	
BY	
FINAL SURVEY	
REVISED SURVEY	
NOTE BOOK	
PLATE	
AREAS CHECKED	
NO.	

DATE	
BY	
ORIGINAL SURVEY	
REVISED SURVEY	
NOTE BOOK	
PLATE	
AREAS CHECKED	
NO.	

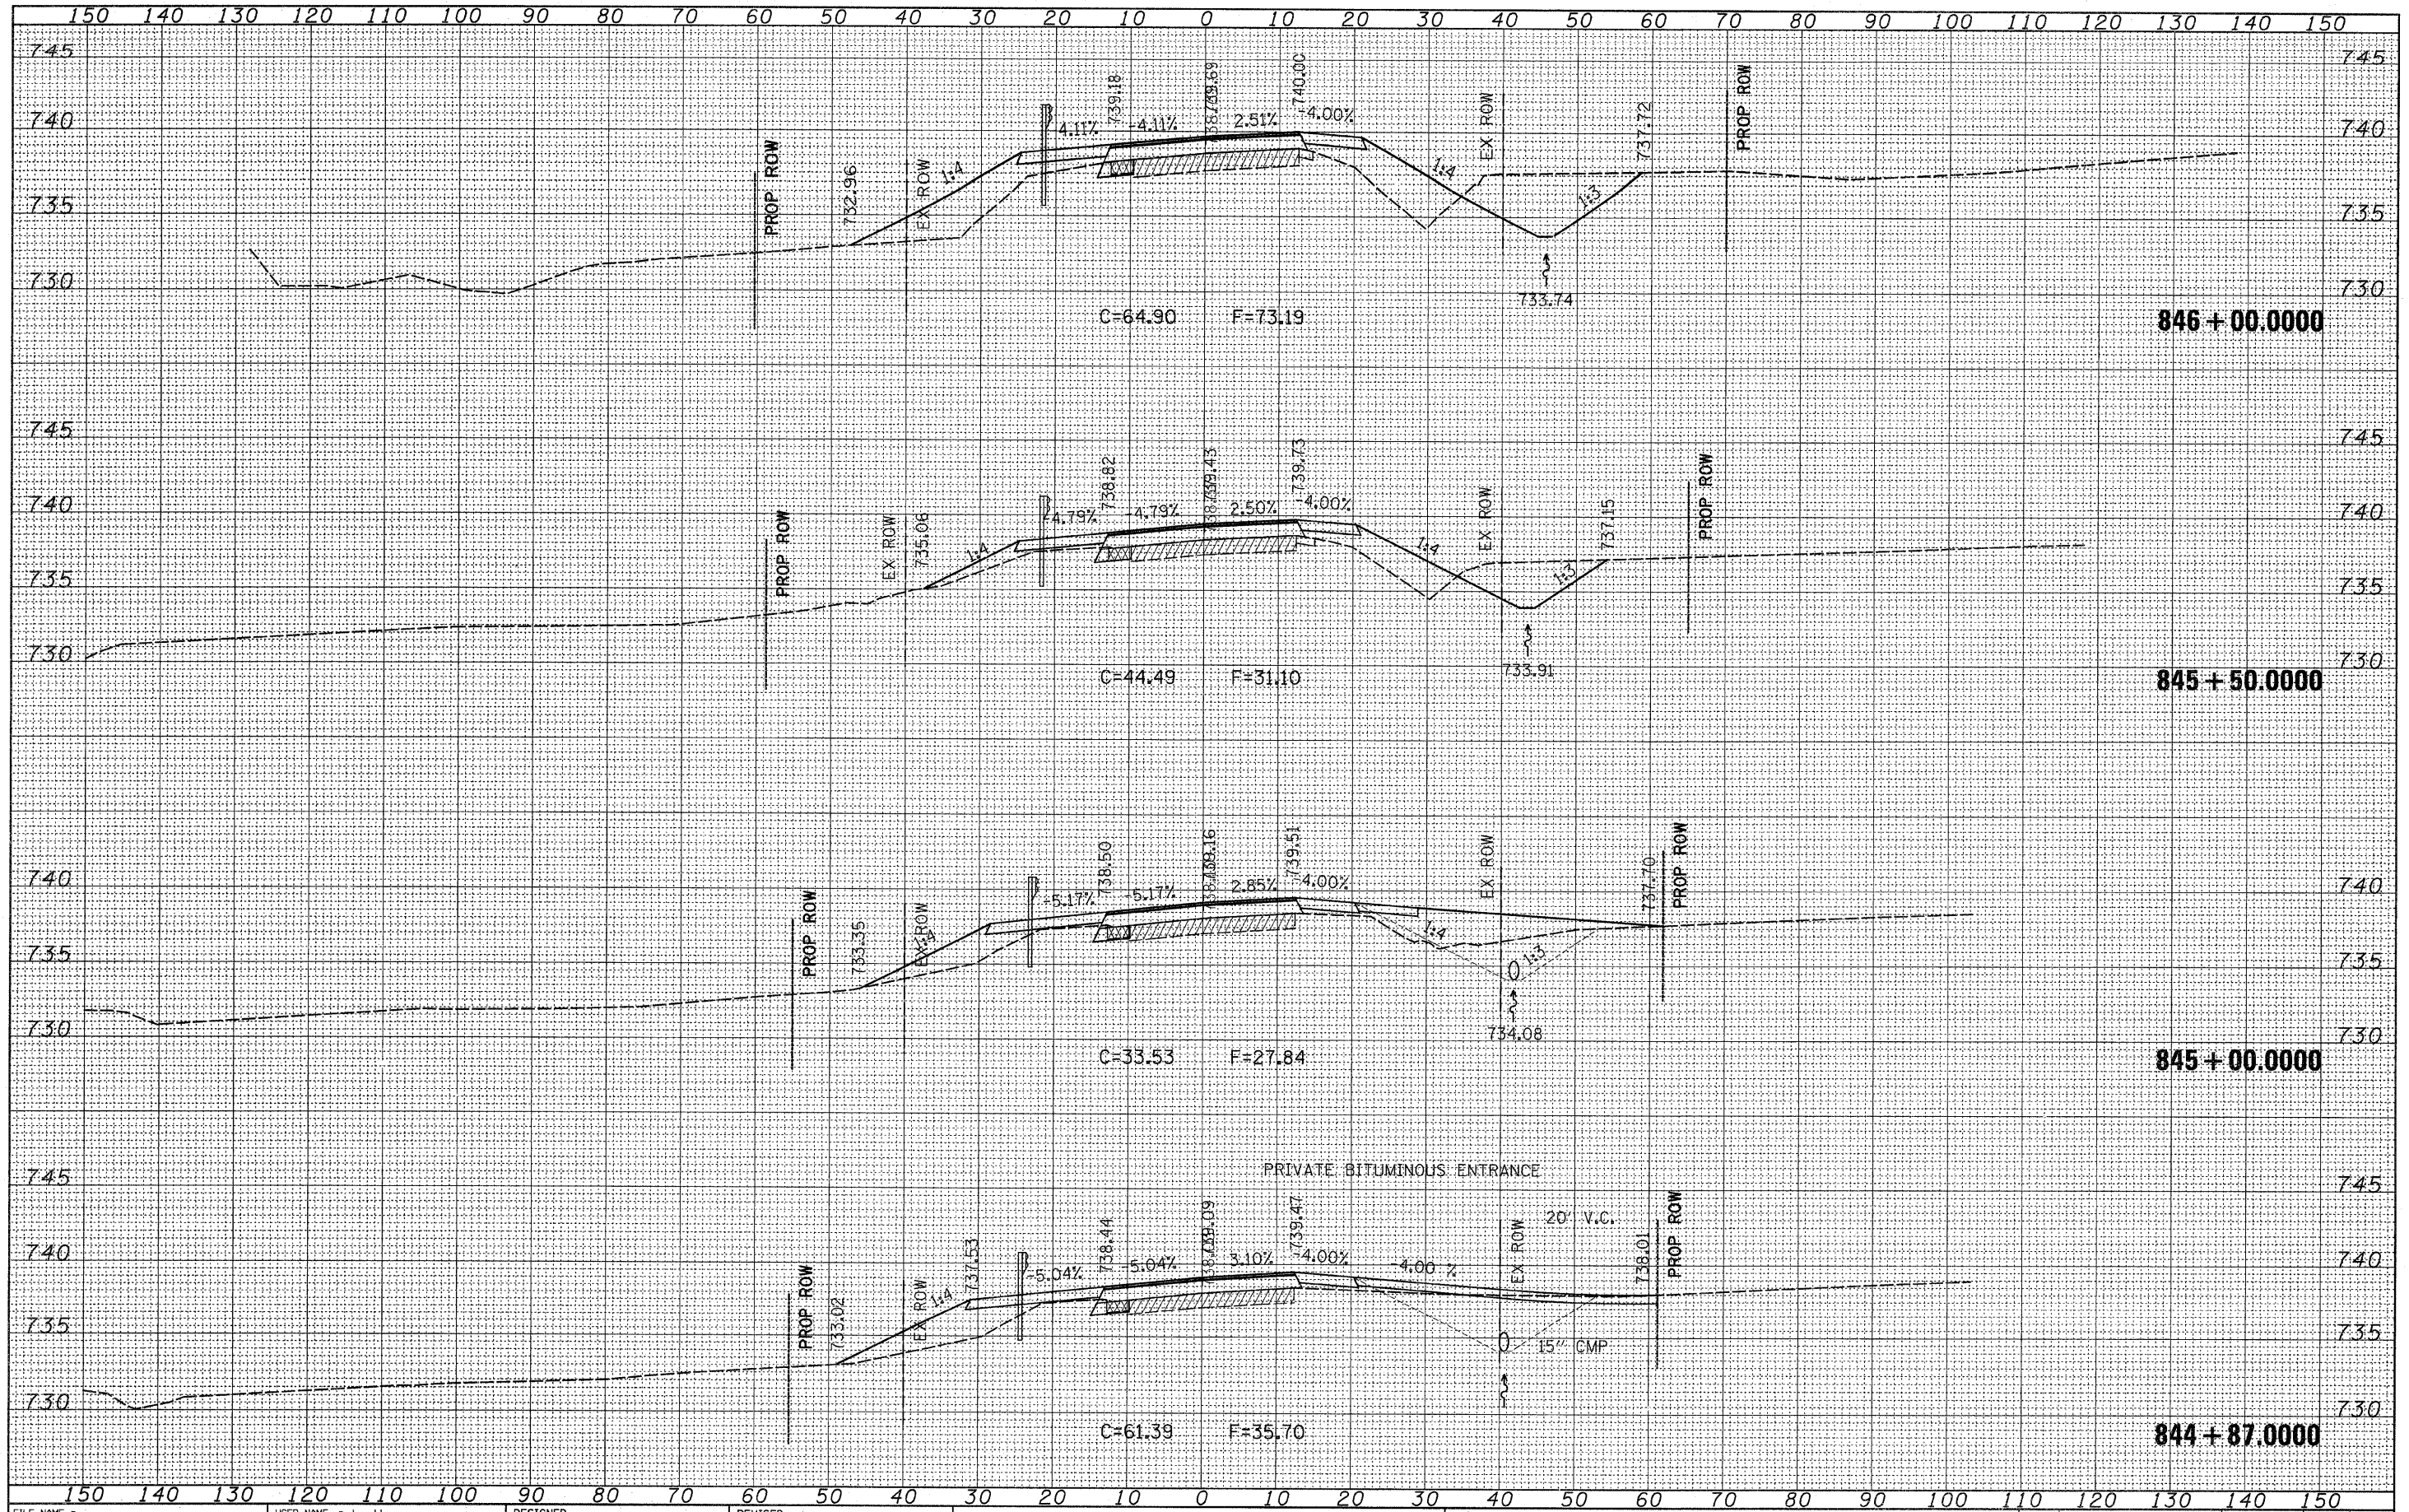

FILE NAME =  
 es:\pwwork\p\p\d0t\doasdd\08142204\084309.xml.dwg

USER NAME = doasdd	DESIGNED -	REVISED -
PLOT SCALE = 10.0000' / IN.	DRAWN -	REVISED -
PLOT DATE = Thu Nov 12 14:51:59 2009	CHECKED -	REVISED -
	DATE -	REVISED -

STATE OF ILLINOIS  
 DEPARTMENT OF TRANSPORTATION

IL ROUTE 75	
SCALE:	SHEET NO. OF SHEETS
	STA. 844+87.0000 TO STA. 846+00.0000

F.A.P. RTE.	SECTION	COUNTY	TOTAL SHEETS	SHEET NO.
505	115RS-2	Winnebago	120	116
CONTRACT NO. 64E89			ILLINOIS FED. AID PROJECT	