


DATE	
BY	
FINAL SURVEY	
NOTED SURVEY	
NOTE BOOK	
TEMPLATE	
AREAS	
AREAS CHECKED	
NO.	

DATE	
BY	
ORIGINAL SURVEY	
NOTED SURVEY	
NOTE BOOK	
TEMPLATE	
AREAS	
AREAS CHECKED	
NO.	

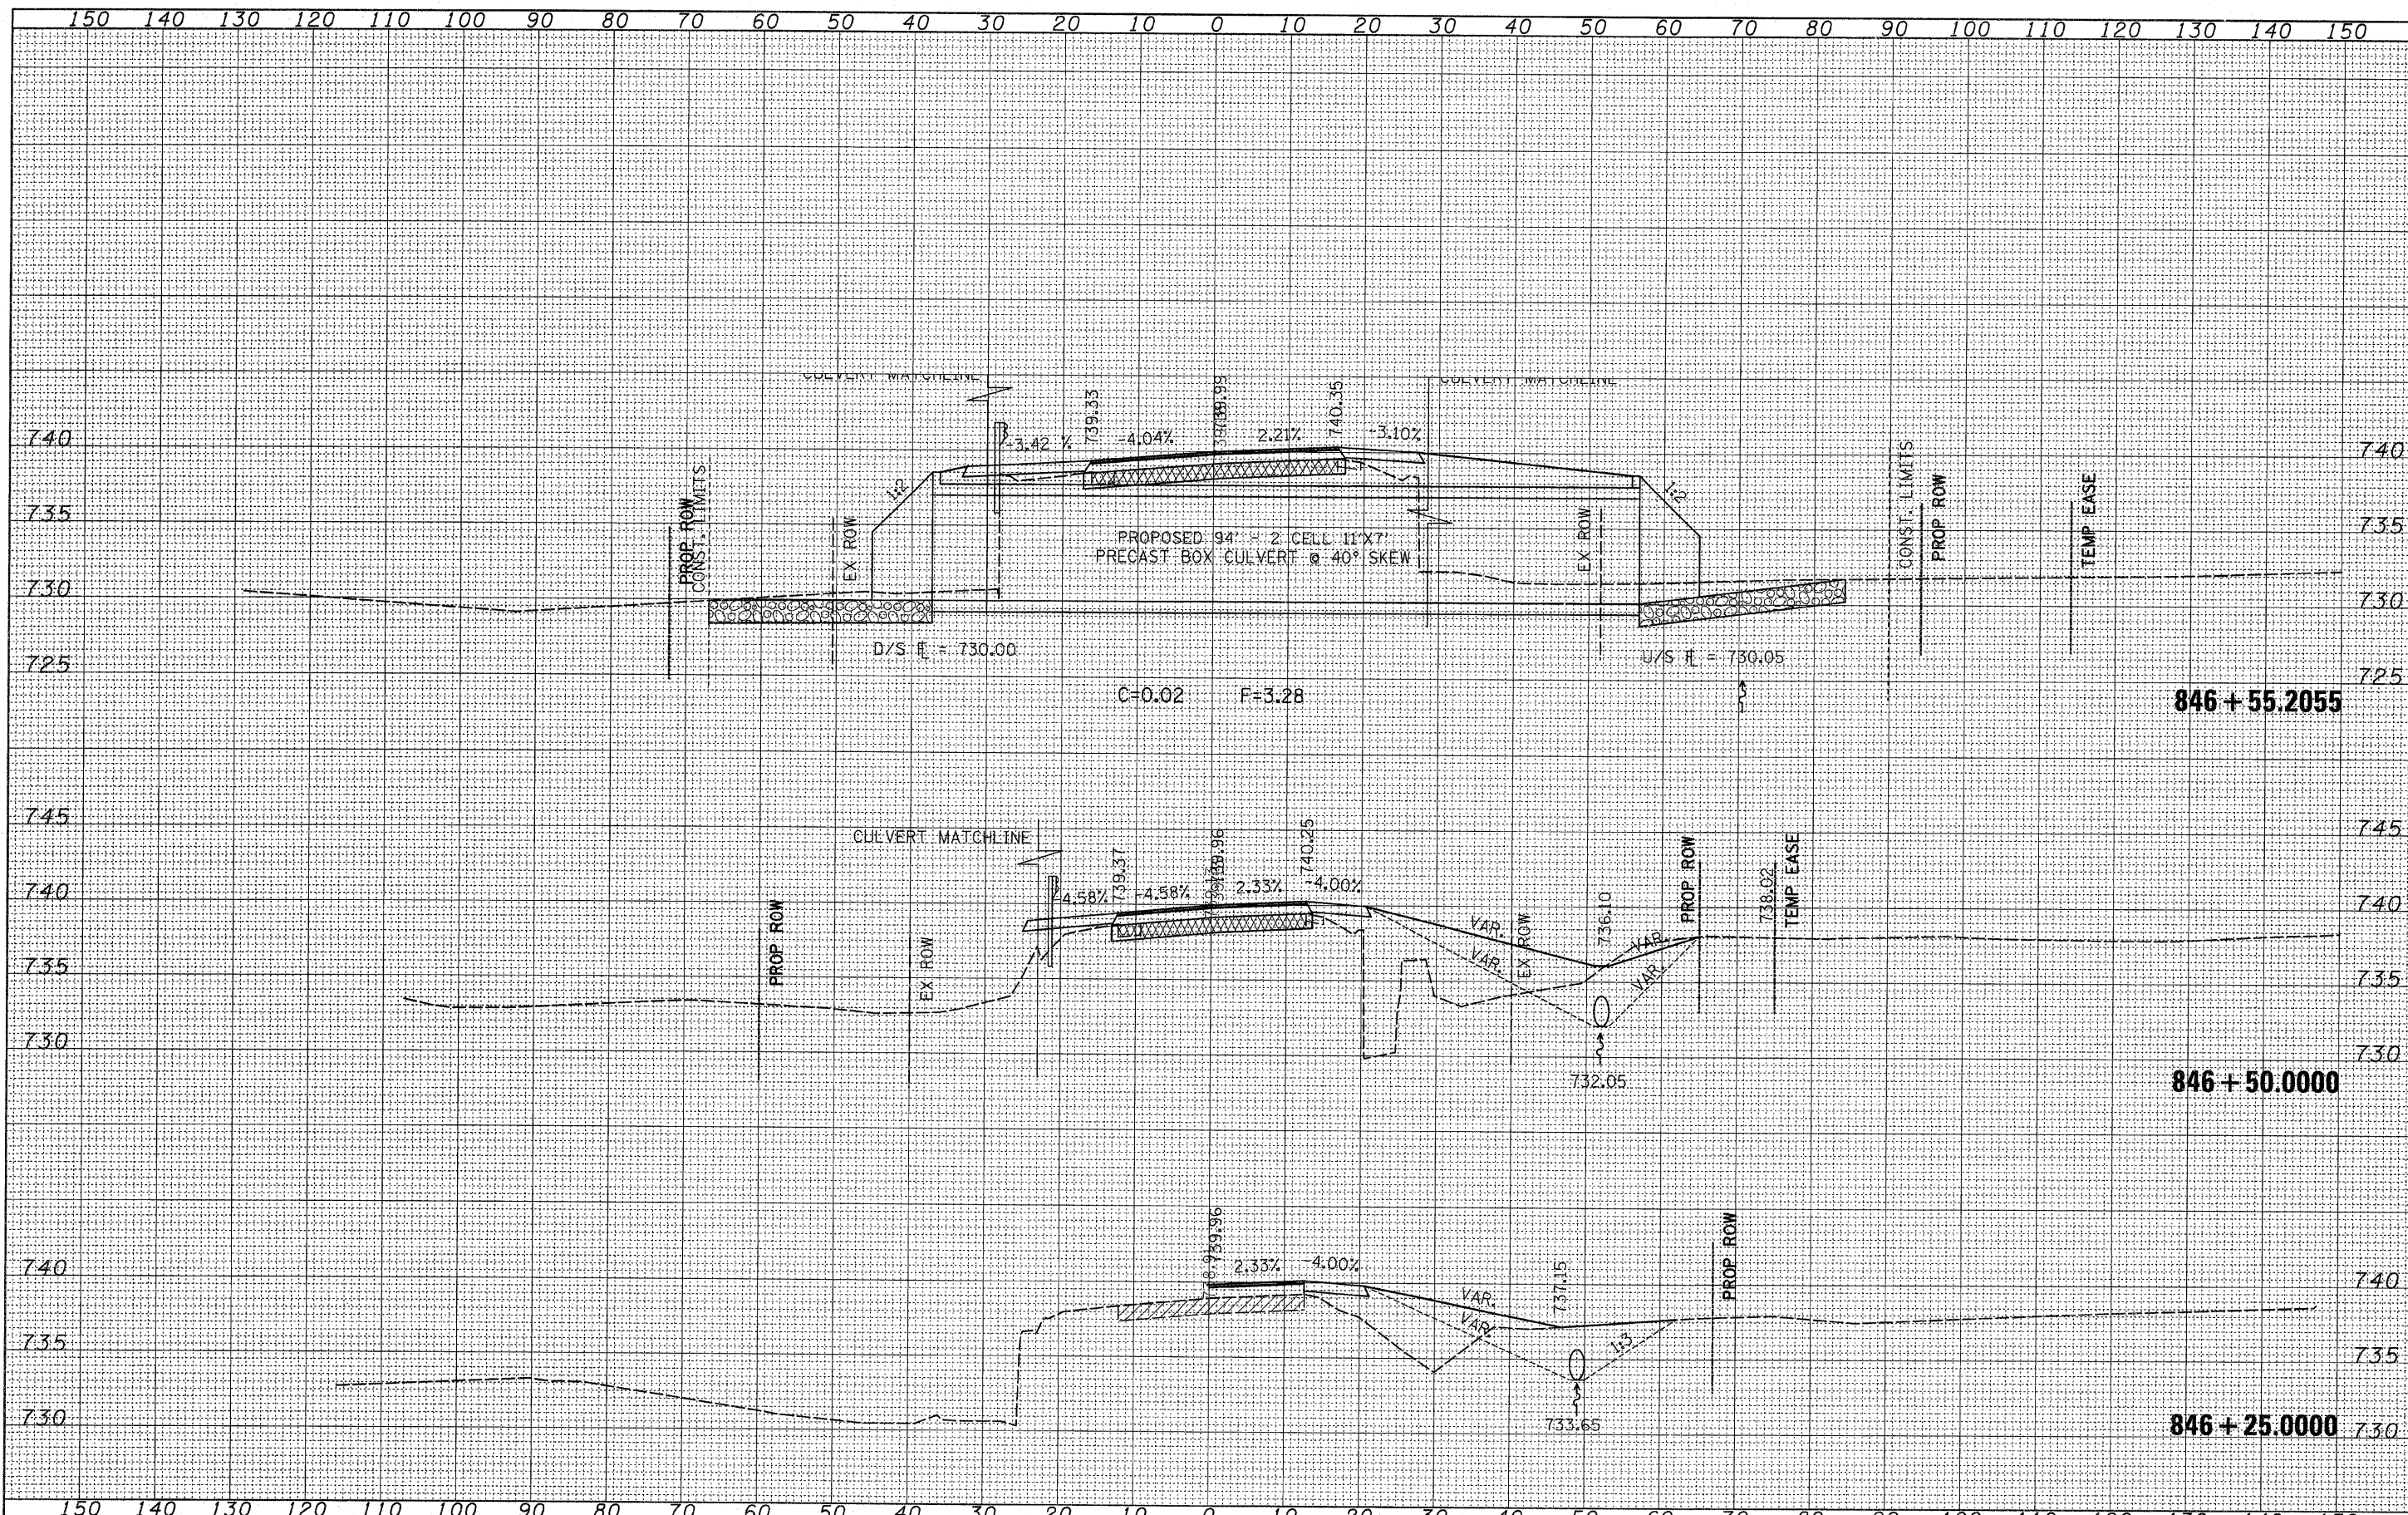

FILE NAME =	USER NAME = dosadd	DESIGNED -	REVISED -	<b>STATE OF ILLINOIS</b> <b>DEPARTMENT OF TRANSPORTATION</b>	<b>IL ROUTE 75</b>		F.A.P. RTE.	SECTION	COUNTY	TOTAL SHEETS	SHEET NO.	
cr:\pw\work\pwsdot\dosadd\142284\1424389.xml.dgn		DRAWN -	REVISED -		505	115RS-2	Winnebago	120	117			
		CHECKED -	REVISED -		SCALE:		SHEET NO. OF SHEETS		STA. 846+25.000 TO STA. 846+55.2055		CONTRACT NO. 64E89	
		DATE -	REVISED -		ILLINOIS FED. AID PROJECT							