


DATE	
BY	
FINAL SURVEY	
SURVEY	
NOTE BOOK	
NO.	
AREAS CHECKED	

DATE	
BY	
ORIGINAL SURVEY	
COPIED	
PLOTTED	
NOTE BOOK	
NO.	
AREAS CHECKED	

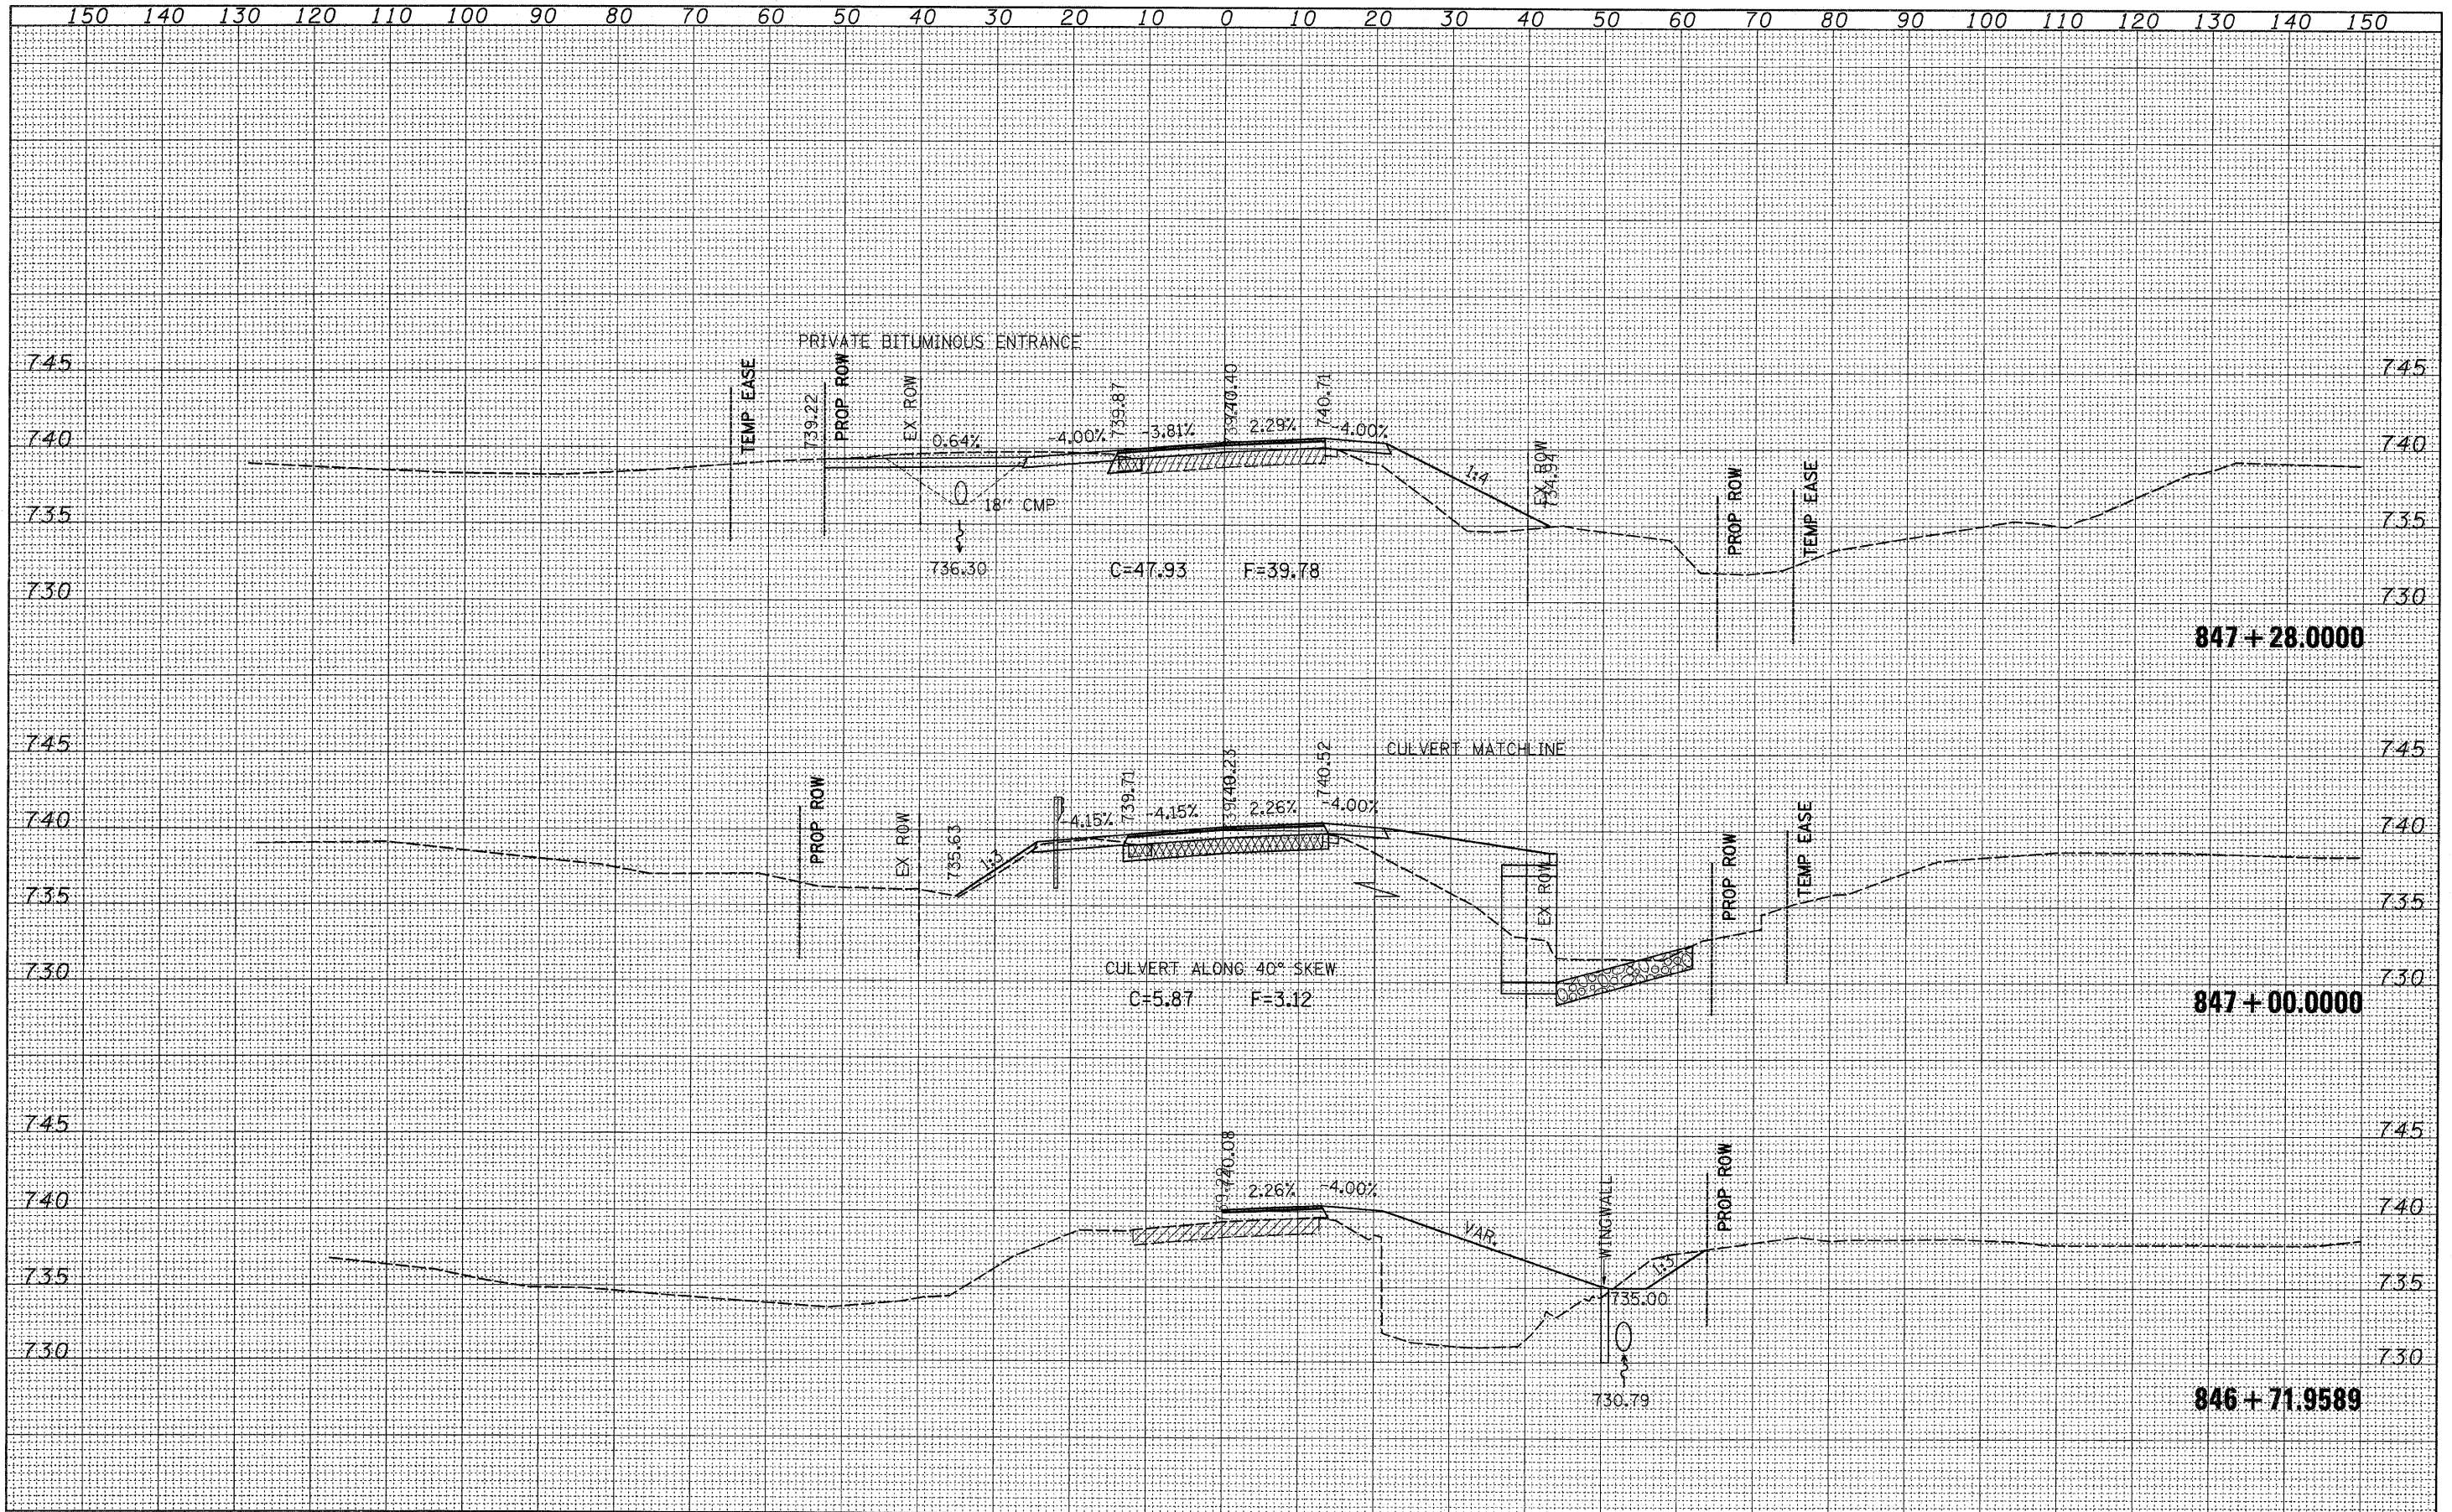

847 + 28.0000

847 + 00.0000

846 + 71.9589

FILE NAME =	USER NAME = d0sadd	DESIGNED -	REVISED -	<p align="center"><b>STATE OF ILLINOIS</b> <b>DEPARTMENT OF TRANSPORTATION</b></p> <p align="center"><b>IL ROUTE 75</b></p>	F.A.P. RTE.	SECTION	COUNTY	TOTAL SHEETS	SHEET NO.
et\pwwork\pwwork\d0sadd\d0142204\d04309\m1.dgn		DRAWN -	REVISED -		505	115RS-2	Winnebago	120	118
PLOT SCALE = 18.0000' / IN.		CHECKED -	REVISED -		CONTRACT NO. 64E89				
PLOT DATE = Thu Nov 12 14:52:01 2009		DATE -	REVISED -		ILLINOIS FED. AID PROJECT				

SCALE: SHEET NO. OF SHEETS STA. 846+71.9589 TO STA. 847+28.0000