


DATE	
BY	
FINAL SURVEY	
REVISED SURVEY	
NOTE BOOK	
TEMPLATE	
AREAS CHECKED	
NO.	

DATE	
BY	
ORIGINAL SURVEY	
REVISED SURVEY	
NOTE BOOK	
TEMPLATE	
AREAS CHECKED	
NO.	

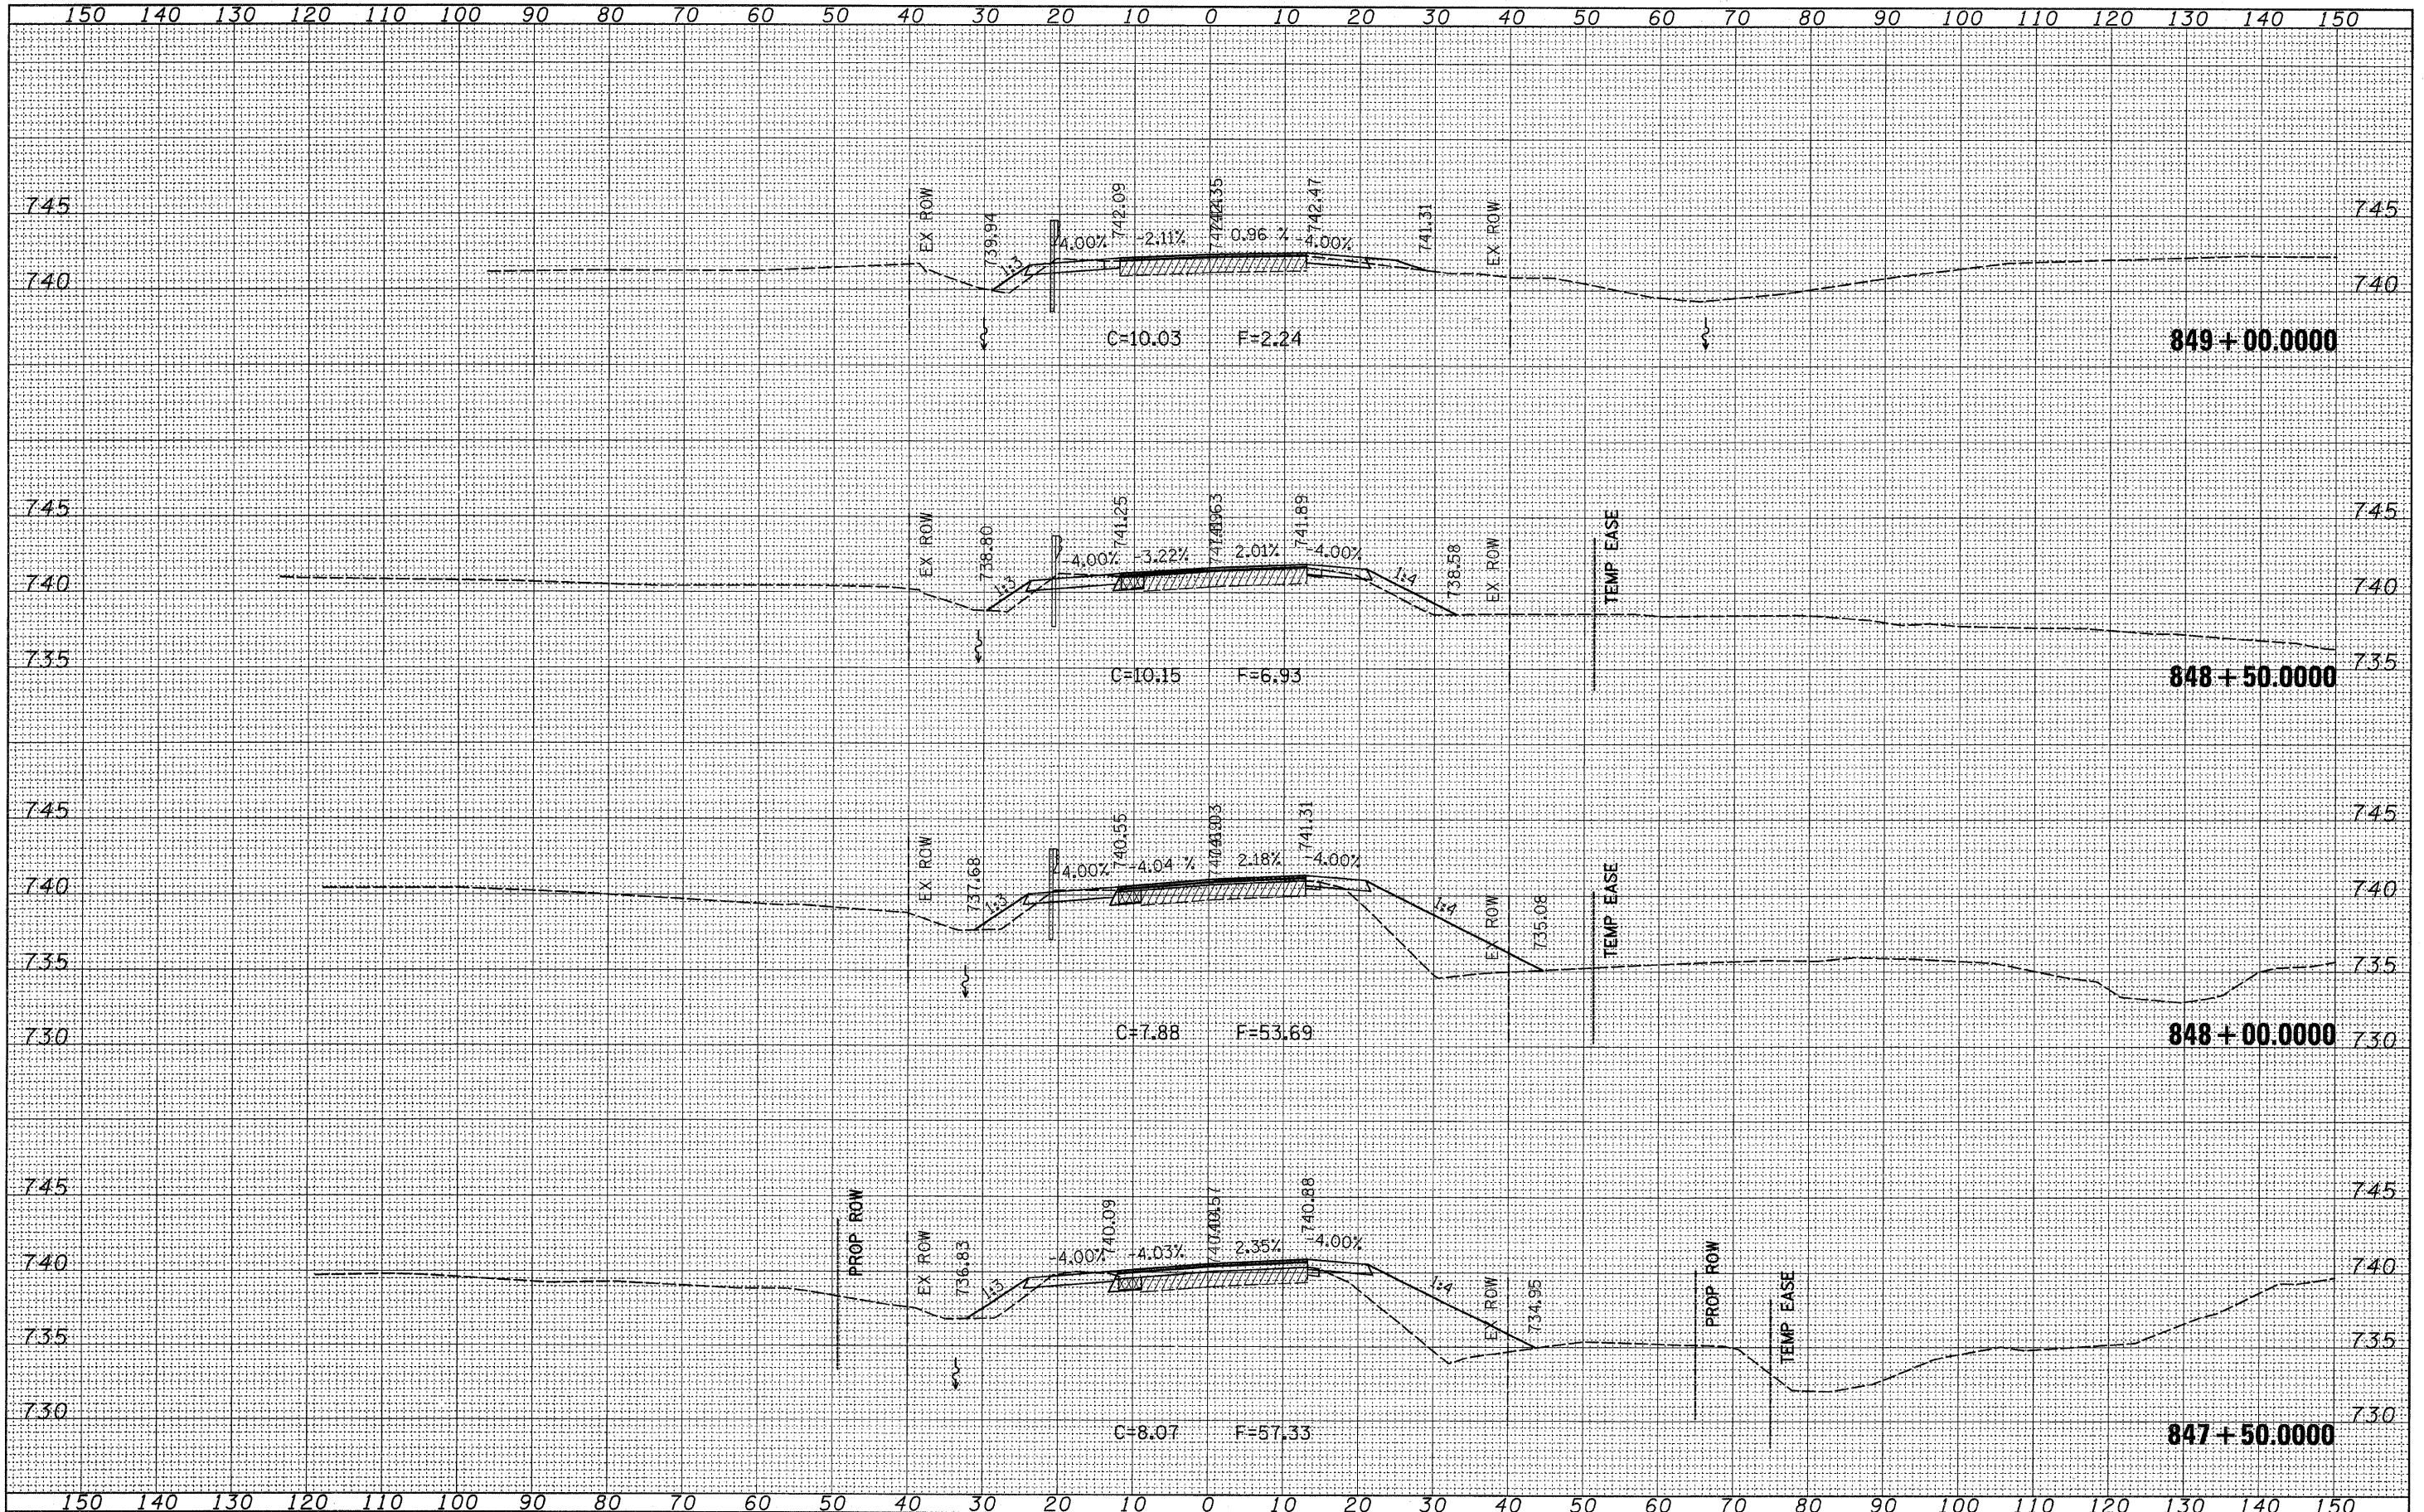

FILE NAME =  
 USER NAME = dssdd  
 PLOT SCALE = 10.0000' / IN.  
 PLOT DATE = Thu Nov 12 14:52:02 2009

DESIGNED -	REVISED -
DRAWN -	REVISED -
CHECKED -	REVISED -
DATE -	REVISED -

STATE OF ILLINOIS  
 DEPARTMENT OF TRANSPORTATION

IL ROUTE 75

SCALE: SHEET NO. OF SHEETS STA. 847+50.0000 TO STA. 849+00.0000

F.A.P. RTE.	SECTION	COUNTY	TOTAL SHEETS	SHEET NO.
505	115RS-2	Winnebago	120	119
CONTRACT NO. 64E89				ILLINOIS FED. AID PROJECT