


DATE	
BY	
SURVEYED	
NOTE BOOK	
PLATE	
AREAS CHECKED	
NO.	

DATE	
BY	
SURVEYED	
NOTE BOOK	
PLATE	
AREAS CHECKED	
NO.	

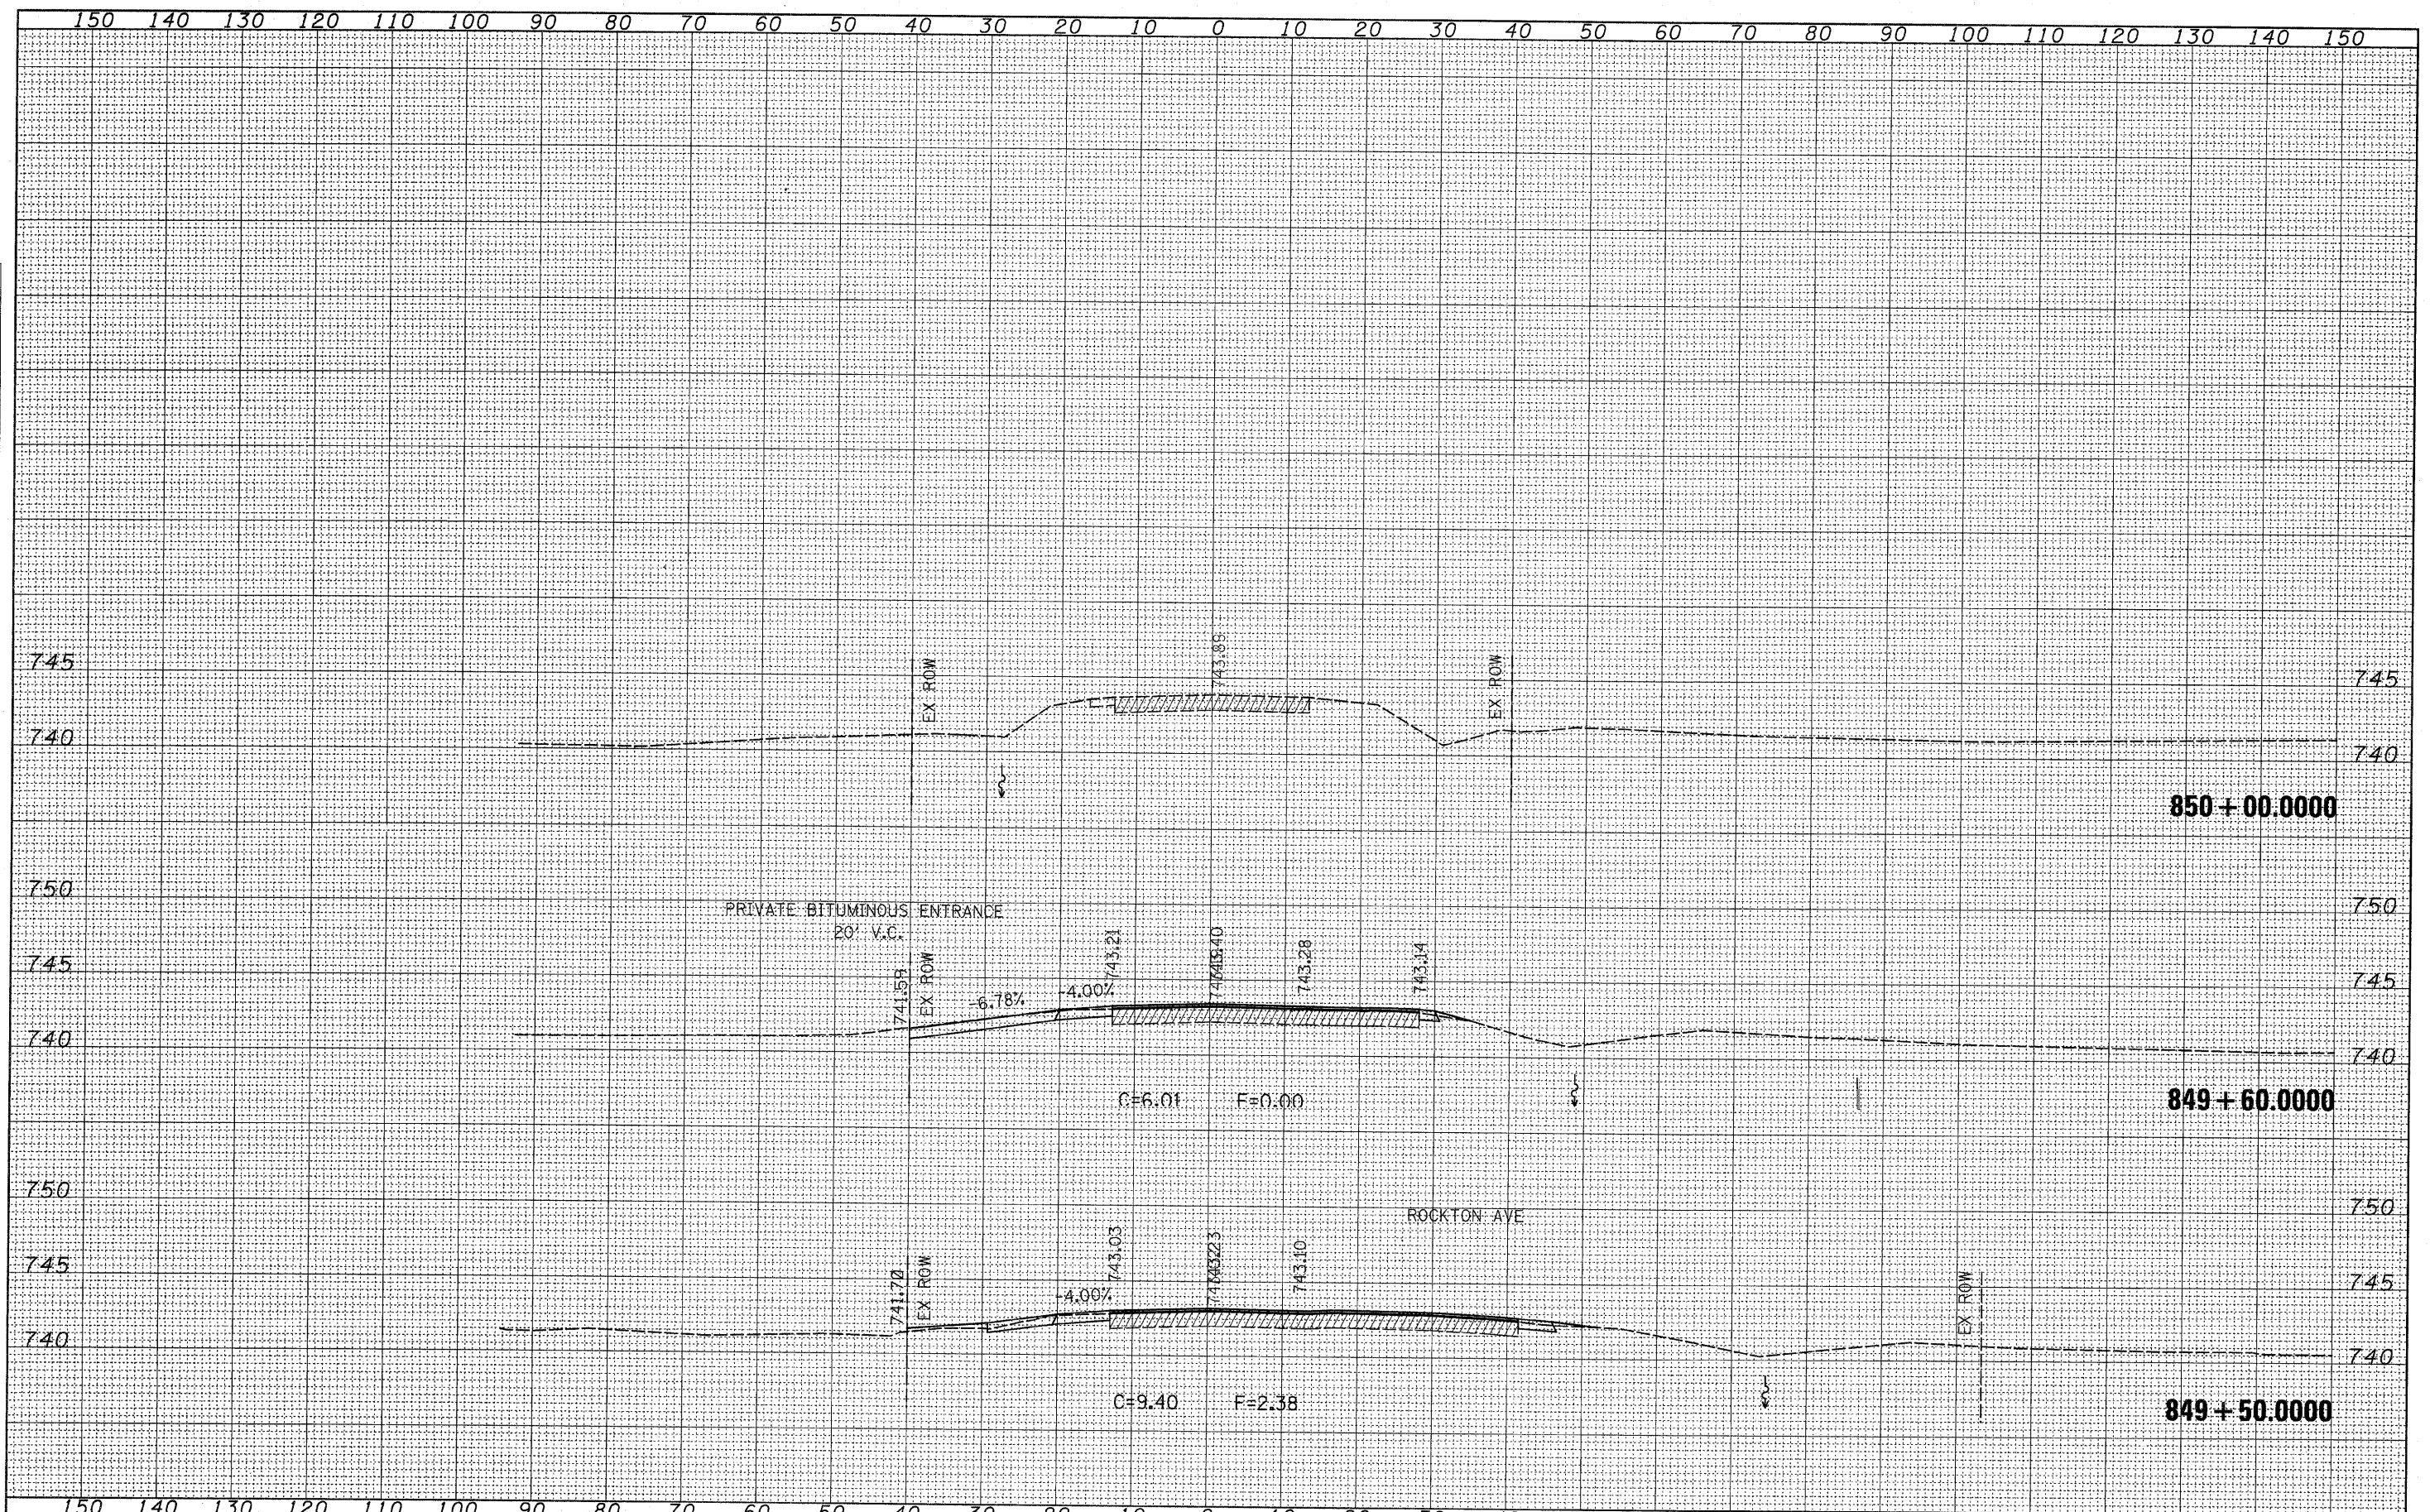

FILE NAME =	USER NAME = dosidd	DESIGNED -	REVISED -	<p align="center">STATE OF ILLINOIS DEPARTMENT OF TRANSPORTATION</p> <p align="center">IL ROUTE 75</p>	F.A.P. RTE.	SECTION	COUNTY	TOTAL SHEETS	SHEET NO.
c:\pwwork\pwwork\dosidd\d0142284\d04389.xml.dgn		DRAWN -	REVISED -		505	115RS-2	Winnebago	120	120
		CHECKED -	REVISED -		CONTRACT NO. 64E89				
		DATE -	REVISED -		ILLINOIS FED. AID PROJECT				