


Legend
 Potential Deck Slab Repair (Partial)
 Date of Survey 10/2009

PLAN
 Areas shown for repair are potential areas of deck slab repair. Actual locations and quantities to be determined in the field. Resident Engineer to contact District Bridge Office for assistance with locating patches.

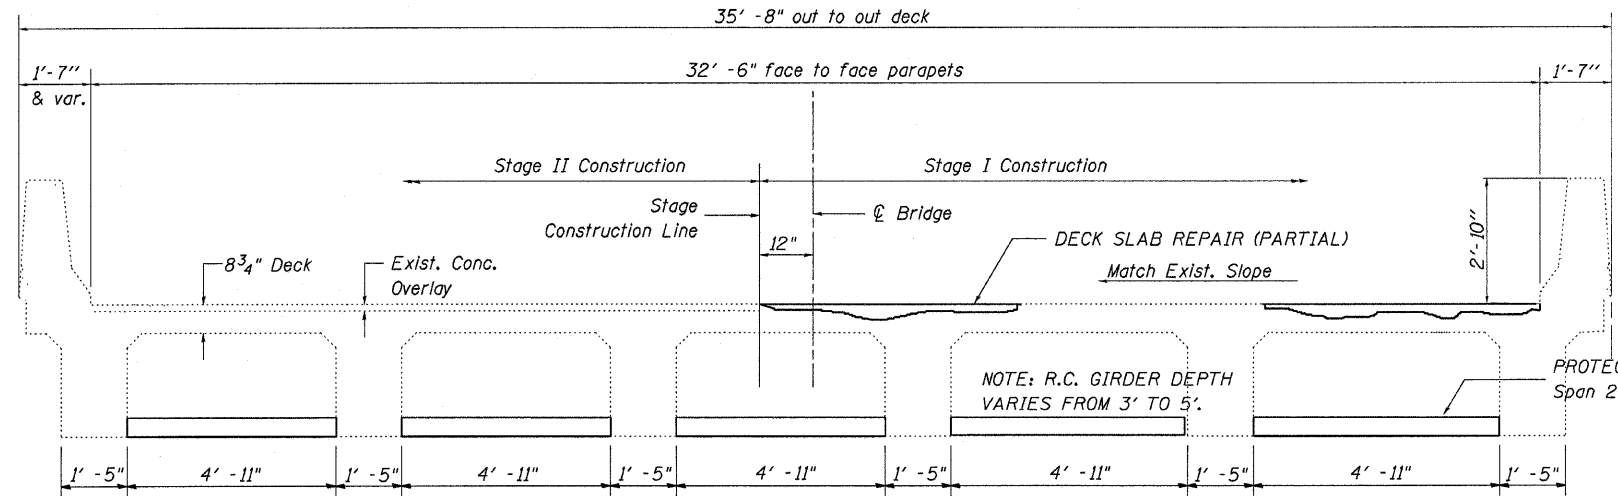

CROSS SECTION
 (Looking East)

BILL OF MATERIAL
 Eastbound

ITEM	UNIT	QUANTITY
PROTECTIVE SHIELD	SQ YD	193
DECK SLAB REPAIR (FULL DEPTH)	SQ YD	33
DECK SLAB REPAIR (PARTIAL)	SQ YD	101

Contractor is not allowed to drill into the stems of the T-girders in order to anchor the required Protective Shield system.

SUPERSTRUCTURE
EAST BOUND LANES
STRUCTURE NO. 081-0022 (E.B.)
FAI ROUTE 280 Section D2 Br Wear Surf I-280
Rock Island County
Sta. 254+98.87

FILE NAME = G:\BRY\CADD plans\Rock Island County\2010	USER NAME = llnkdj	DESIGNED -	REVISED -	STATE OF ILLINOIS DEPARTMENT OF TRANSPORTATION	SUPERSTRUCTURE 081-0022	F.A.I. RTE. 280	SECTION *	COUNTY ROCK ISLAND	TOTAL SHEETS 19	SHEET NO. 12	
280 deck repair\PLANeng.dgn	DRAWN -	REVISED -	SCALE: _____			SHEET NO. _____ OF _____ SHEETS	STA. _____ TO STA. _____	ILLINOIS FED. AID PROJECT		CONTRACT NO. 64F92	
PLOT SCALE = 50,0000' / IN.	CHECKED -	REVISED -									
PLOT DATE = Thu Nov 05 11:02:31 2009	DATE -	REVISED -									