


**Legend**

Potential Deck Slab Repair (Partial)

Date of Survey 10/2009

**PLAN**

Areas shown for repair are potential areas of deck slab repair. Actual locations and quantities to be determined in the field. Resident Engineer to contact District Bridge Office for assistance with locating patches.

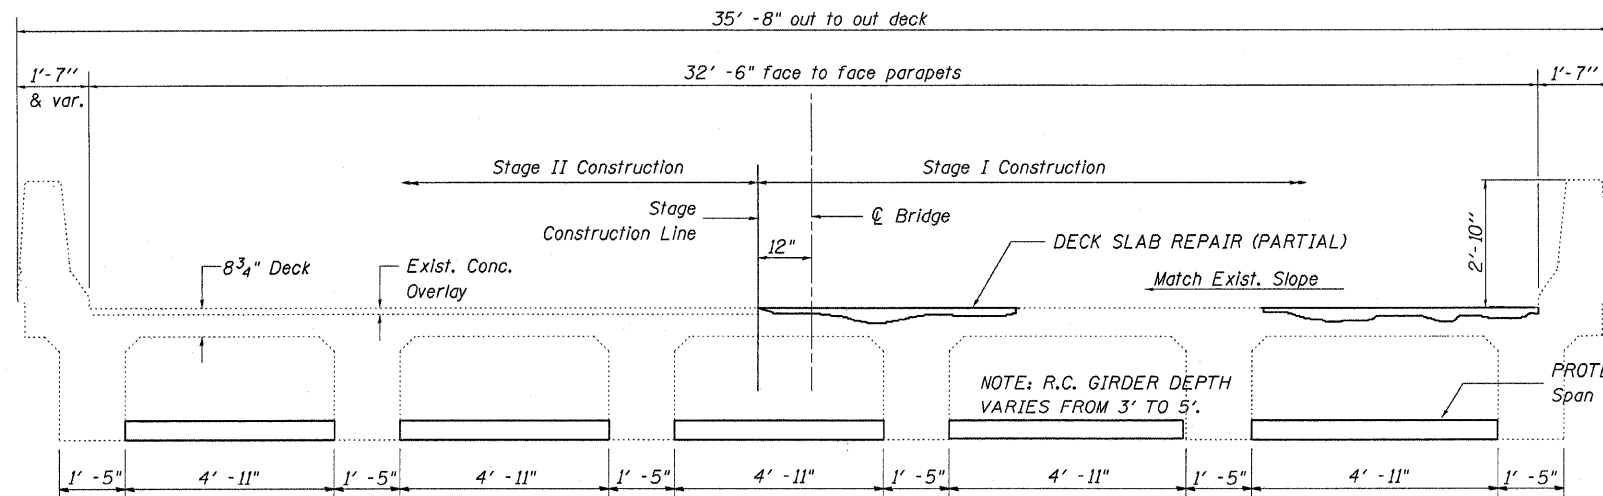

**CROSS SECTION**  
(Looking West)

**BILL OF MATERIAL**

Westbound

ITEM	UNIT	QUANTITY
PROTECTIVE SHIELD	SQ YD	193
DECK SLAB REPAIR (FULL DEPTH)	SQ YD	33
DECK SLAB REPAIR (PARTIAL)	SQ YD	110

**SUPERSTRUCTURE**  
**WEST BOUND LANES**

STRUCTURE NO. 081-0023 (W.B.)  
FAI ROUTE 280 Section D2 Br Wear Surf I-280  
Rock Island County  
Sta. 254+98.87

Contractor is not allowed to drill into the stems of the T-girders in order to anchor the required Protective Shield system.

FILE NAME =	USER NAME = linkdj	DESIGNED -	REVISD -	<b>STATE OF ILLINOIS</b> <b>DEPARTMENT OF TRANSPORTATION</b>	<b>SUPERSTRUCTURE</b> <b>081-0023</b>	F.A.I. RTE.	SECTION	COUNTY	TOTAL SHEET	SHEET NO.	
D:\BRV\CADD plans\Rock Island County\2010	280 deck repair\PLANeng.dgn	DRAWN -	REVISD -			280	*	ROCK ISLAND	19	13	
PLOT SCALE = 58.0000' / IN.		CHECKED -	REVISD -			CONTRACT NO. 64F92					
PLOT DATE = Thu Nov 05 11:03:00 2009		DATE -	REVISD -			ILLINOIS FED. AID PROJECT					