


Legend

Potential Deck Slab Repair (Partial)

Date of Survey 10/2009

PLAN

Areas shown for repair are potential areas of deck slab repair. Actual locations and quantities to be determined in the field. Resident Engineer to contact District Bridge Office for assistance with locating patches.

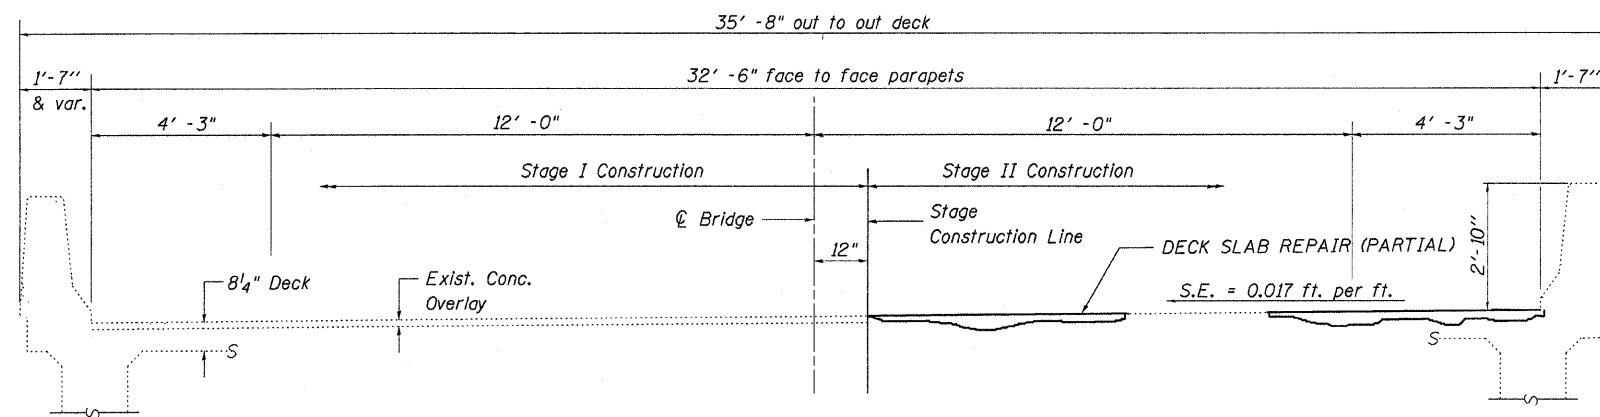

CROSS SECTION
(Looking East)

BILL OF MATERIAL
Eastbound

DECK SLAB REPAIR (FULL DEPTH)	SQ YD	43
DECK SLAB REPAIR (PARTIAL)	SQ YD	177

SUPERSTRUCTURE
EAST BOUND LANES
STRUCTURE NO. 081-0026 (E.B.)
FAI ROUTE 280 Section D2 Br Wear Surf I-280
Rock Island County
Sta. 286+90

FILE NAME = G:\BR\CADD plans\Rock Island County\2010\280 deck repair\PLANeng.dgn	USER NAME = linkdj	DESIGNED -	REVISED -	STATE OF ILLINOIS DEPARTMENT OF TRANSPORTATION	SUPERSTRUCTURE 081-0026	F.A.I. RTE. 280	SECTION *	COUNTY ROCK ISLAND	TOTAL SHEETS 19	SHEET NO. 18	
PLOT SCALE = 50.0000' / IN.	CHECKED -	REVISED -	SCALE: _____			SHEET NO. _____ OF _____ SHEETS	STA. _____ TO STA. _____	ILLINOIS FED. AID PROJECT			
PLOT DATE = Thu Nov 05 11:03:36 2009	DATE -	REVISED -	CONTRACT NO. 64F92								
* D2 BR WEAR SURF I-280											