


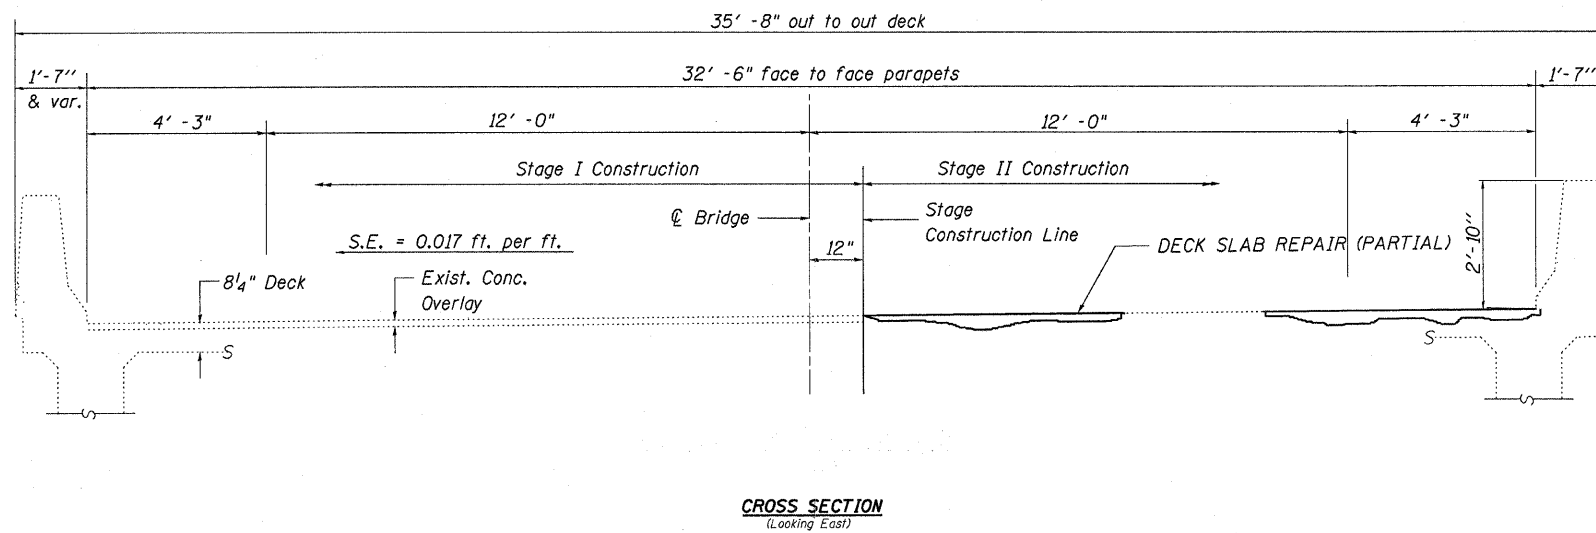
**Legend**

 Potential Deck Slab Repair (Partial)

Date of Survey 10/2009

**PLAN**

Areas shown for repair are potential areas of deck slab repair. Actual locations and quantities to be determined in the field. Resident Engineer to contact District Bridge Office for assistance with locating patches.



**CROSS SECTION**  
(Looking East)

**BILL OF MATERIAL**  
Westbound

Item	Unit	Quantity
DECK SLAB REPAIR (FULL DEPTH)	SQ YD	43
DECK SLAB REPAIR (PARTIAL)	SQ YD	200

**SUPERSTRUCTURE**  
**WEST BOUND LANES**  
STRUCTURE NO. 081-0027 (W.B.)  
FAI ROUTE 280 Section D2 Br Wear Surf I-280  
Rock Island County  
Sta. 286+90

FILE NAME = G:\BRV\ADD plans\Rock Island County\2010	USER NAME = linkdj	DESIGNED -	REVISED -	<b>STATE OF ILLINOIS</b> <b>DEPARTMENT OF TRANSPORTATION</b>	<b>SUPERSTRUCTURE</b> <b>081-0027</b>	F.A.I. RTE. = 280	SECTION = *	COUNTY = ROCK ISLAND	TOTAL SHEETS = 19	SHEET NO. = 19
280 deck repair\PLANeng.dgn		DRAWN -	REVISED -			CONTRACT NO. 64F92				
PLOT SCALE = 58.0000' / IN.		CHECKED -	REVISED -			ILLINOIS FED. AID PROJECT				
PLOT DATE = Thu Nov 05 11:03:44 2009		DATE -	REVISED -							