

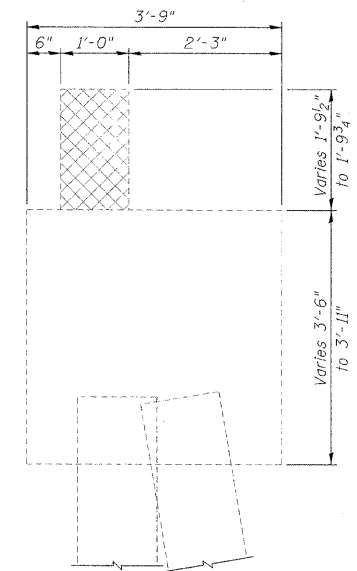


STATE OF ILLINOIS
DEPARTMENT OF TRANSPORTATION

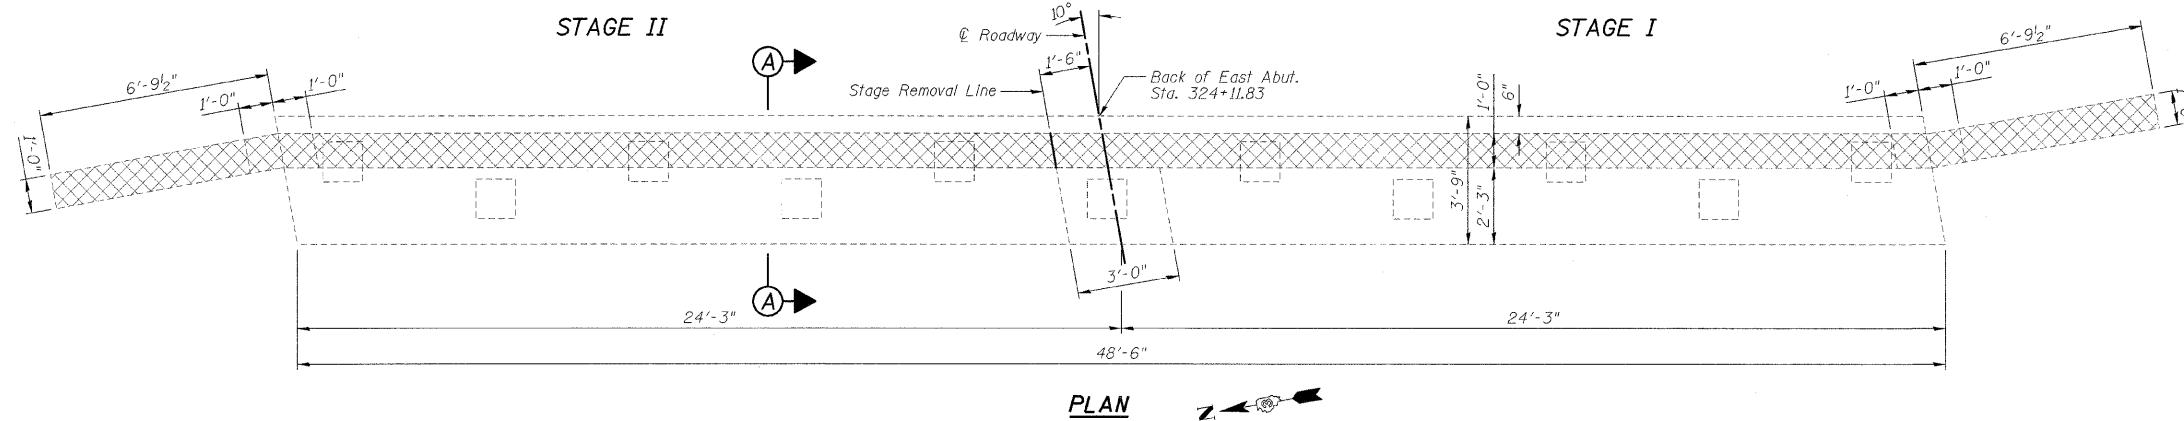

SECTION A-A
(@ Rt. L's)

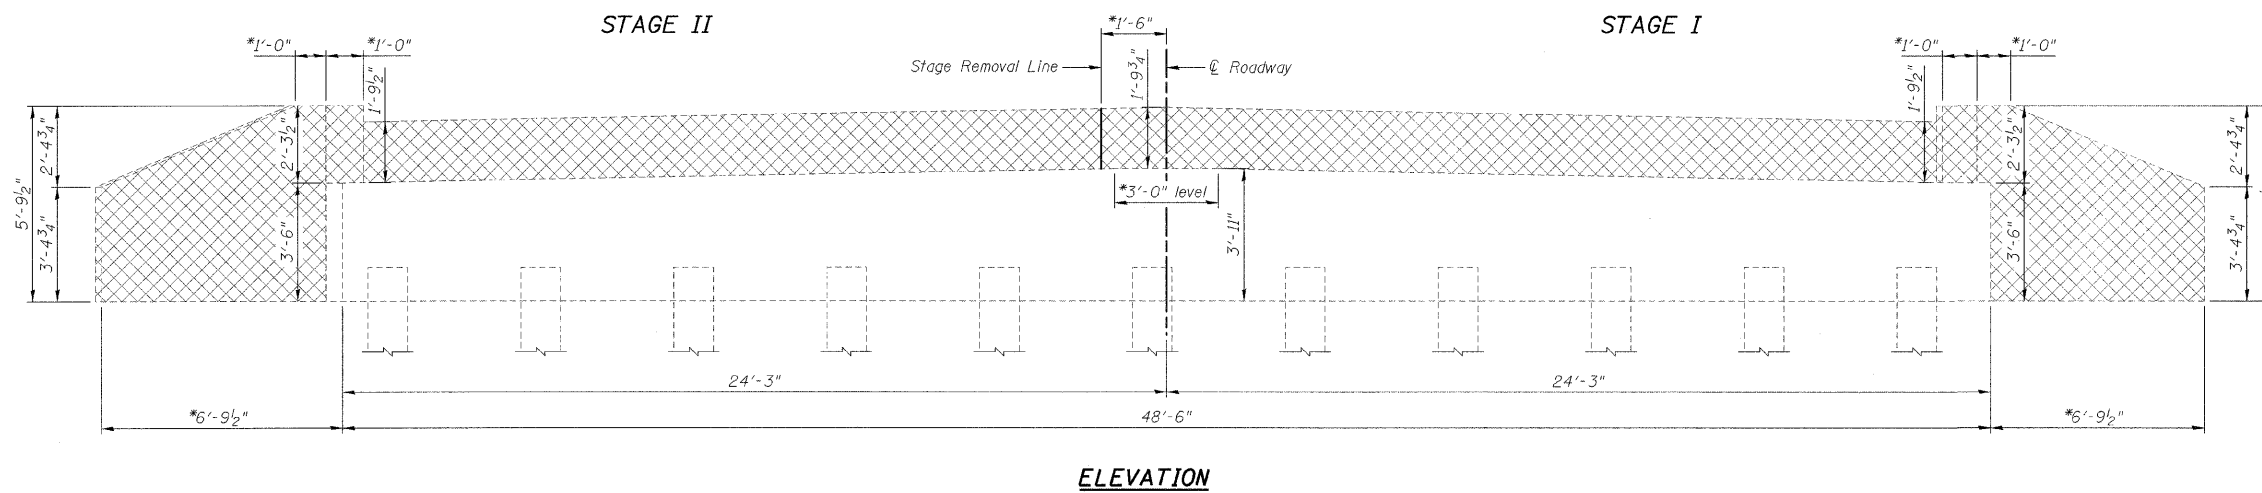

BILL OF MATERIAL

Item	Unit	Total
Concrete Removal	Cu. Yd.	5.7

DESIGNED	SDH
CHECKED	JML
DRAWN	JWK/DJM
CHECKED	MSW

DATE 10/07/09

FARNSWORTH GROUP, INC.

LEGEND

Concrete Removal

**EAST ABUTMENT REMOVAL
STRUCTURE NO. 053-0150**

SHEET NO. B24	F.A.P. RTE.	SECTION	COUNTY	TOTAL SHEETS	SHEET NO.
	41	15BR-2	LIVINGSTON	64	40
34 SHEETS	CONTRACT NO. 66691				
FED. ROAD DIST. NO.		ILLINOIS	FED. AID PROJECT		