


FINAL SURVEY	SURVEYED	BY	DATE
NOTE BOOK NO.	PLOTTED		
AREAS CHECKED	REVISÉ		
AREAS CHECKED	REVISÉ		

ORIGINAL SURVEY	SURVEYED	BY	DATE
NOTE BOOK NO.	PLOTTED		
AREAS CHECKED	REVISÉ		
AREAS CHECKED	REVISÉ		

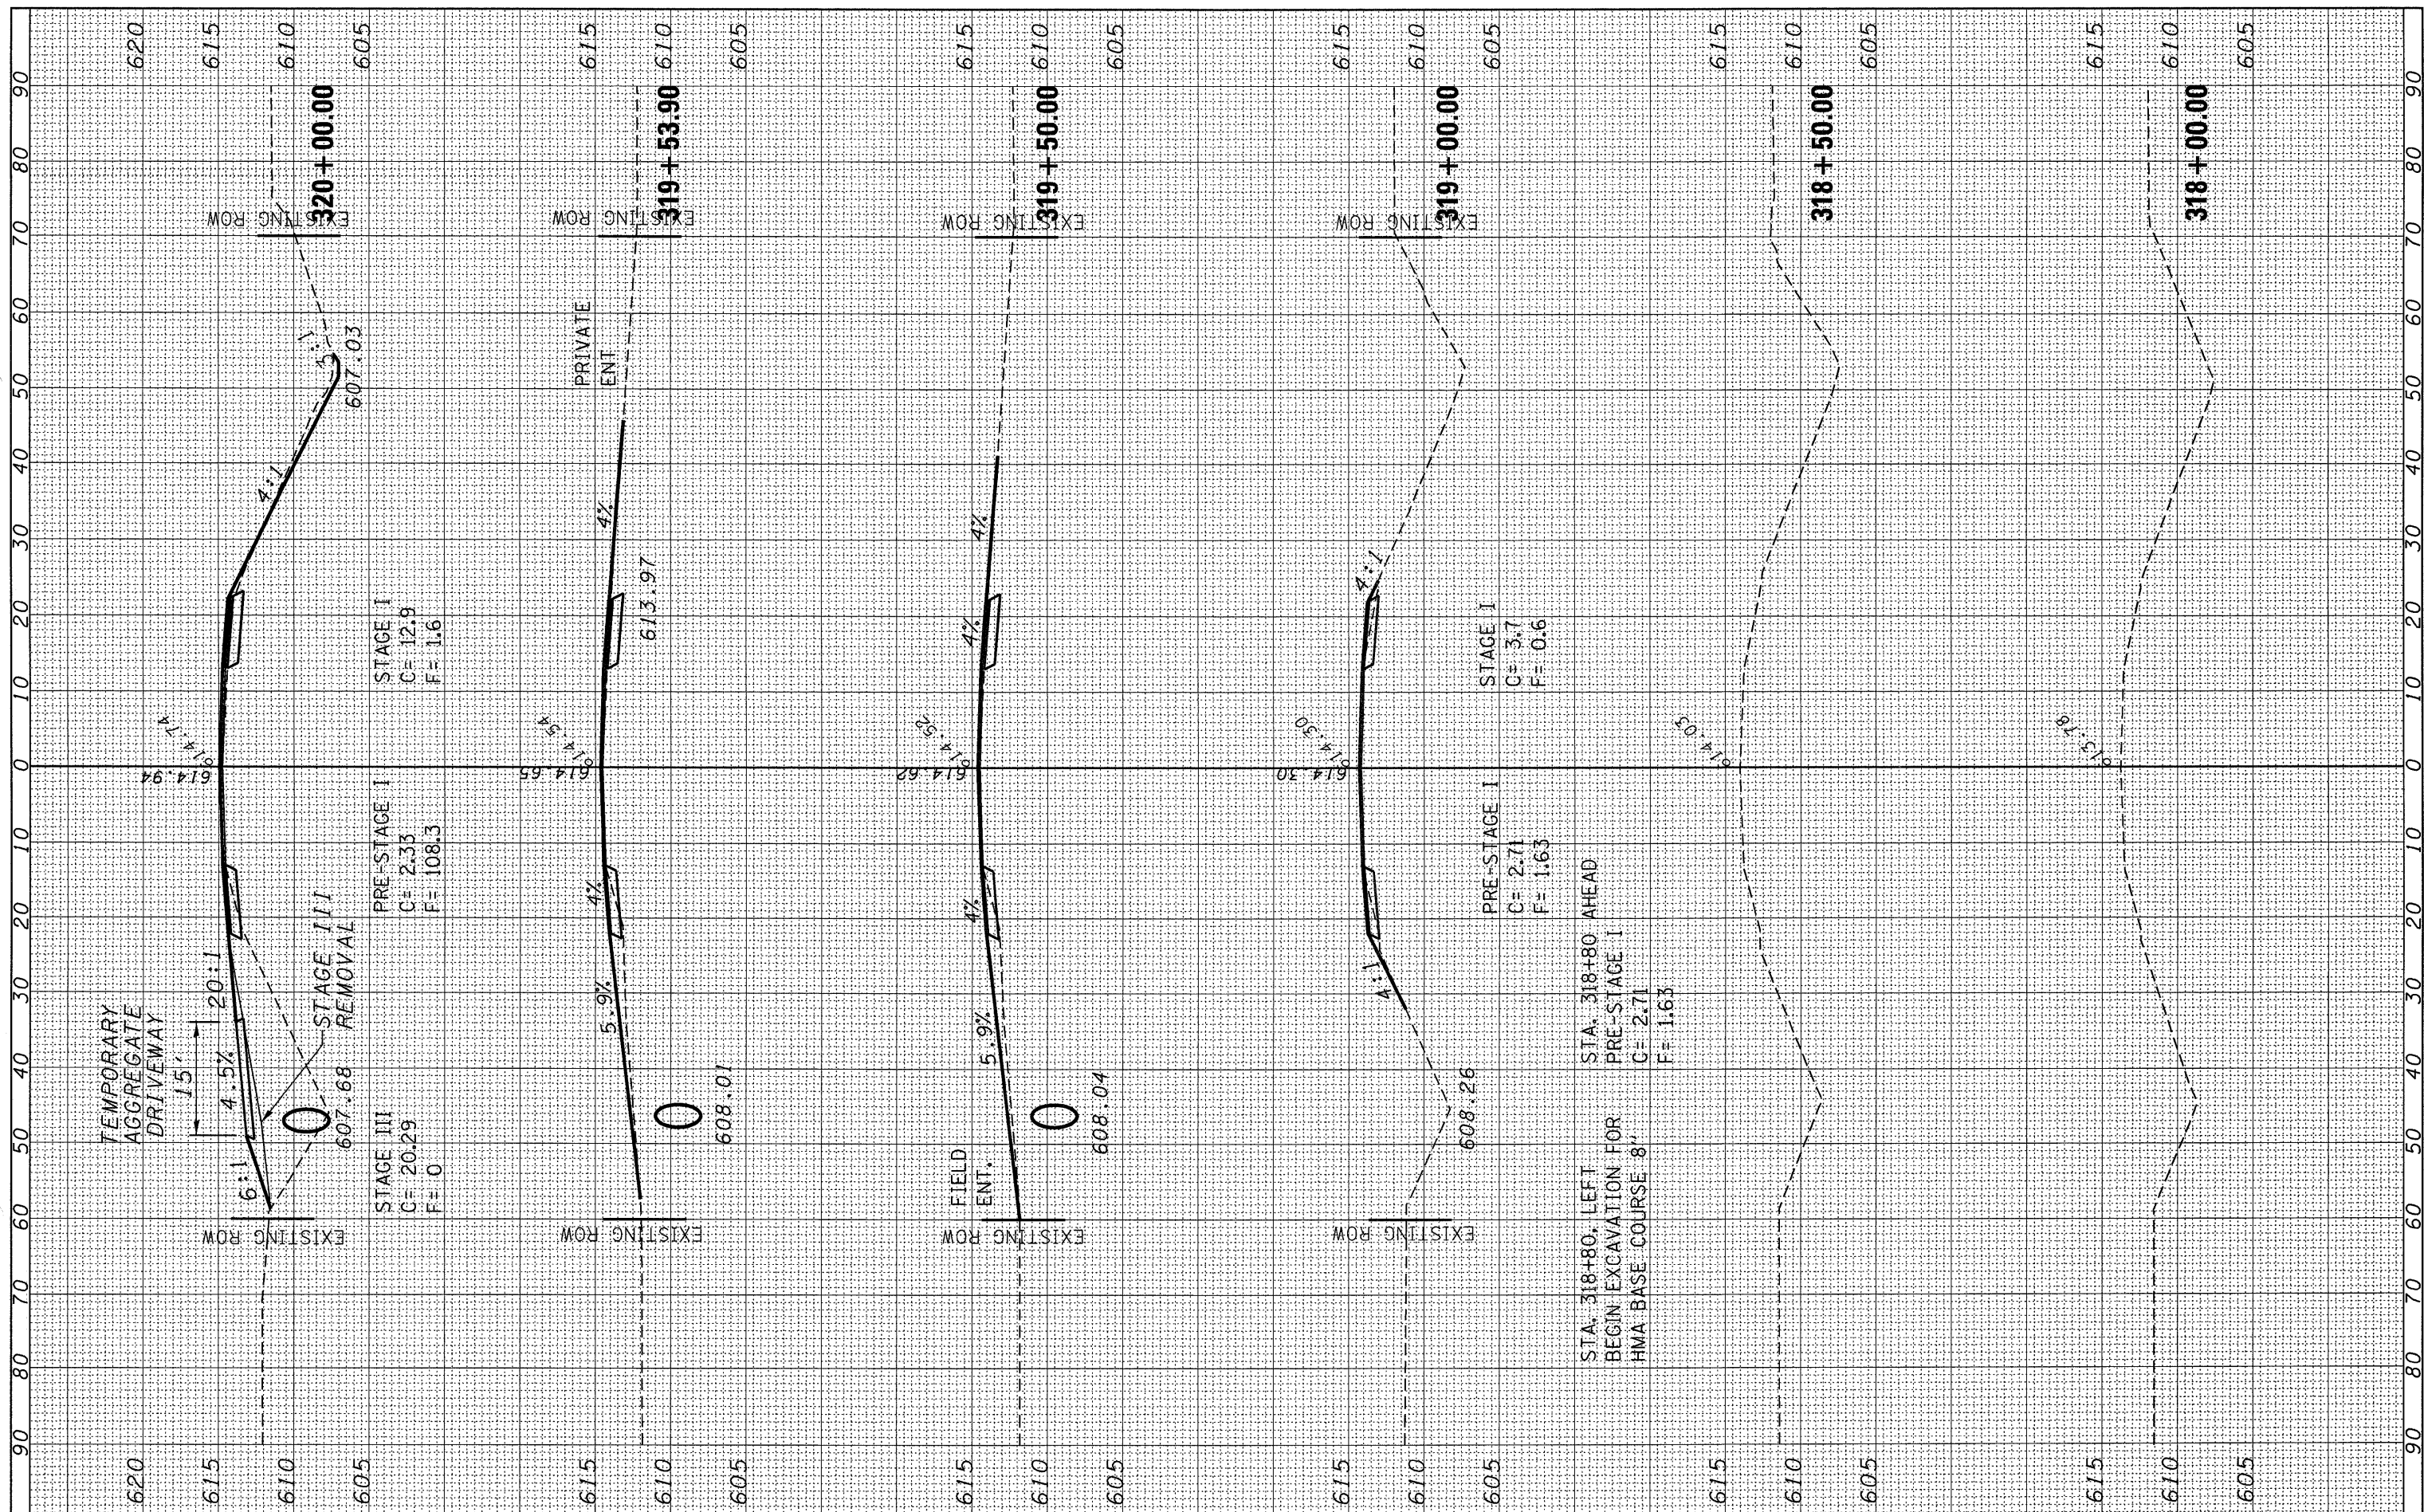

FILE NAME = c:\pw\work\pwidot\schwankerg\dms73146\xxsh1.dgn
 USER NAME = schwankerg
 DESIGNED -
 DRAWN -
 CHECKED -
 DATE -

REVISÉ -
 REVISÉ -
 REVISÉ -
 REVISÉ -

STAGE III
 C= 20.29
 F= 0

PRE-STAGE I
 C= 2.35
 F= 108.3

STAGE I
 C= 12.9
 F= 1.6

STAGE III
 C= 20.29
 F= 0

PRE-STAGE I
 C= 2.35
 F= 108.3

STAGE I
 C= 12.9
 F= 1.6

FIELD ENT.
 C= 20.29
 F= 0

PRE-STAGE I
 C= 2.71
 F= 1.63

STAGE I
 C= 3.7
 F= 0.6

STA. 318+80, LEFT
 BEGIN EXCAVATION FOR
 HMA BASE COURSE 8"

STA. 318+80 AHEAD
 PRE-STAGE I

STA. 318+80 AHEAD
 PRE-STAGE I
 C= 2.71
 F= 1.63

F.A.P. RTE.	SECTION	COUNTY	TOTAL SHEETS	SHEET NO.
41	15 BR-2	LIVINGSTON	64	59
CONTRACT NO. 66691				
FED. ROAD DIST. NO. [ILLINOIS] FED. AID PROJECT				

STATE OF ILLINOIS
 DEPARTMENT OF TRANSPORTATION

CROSS SECTIONS

SCALE: SHEET NO. OF SHEETS STA. 318+00.00 TO STA. 320+00.00