


FINAL SURVEY	BY	DATE
SURVEYED		
PLOTTED		
NOTE BOOK		
AREAS CHECKED		
NO.		

ORIGINAL SURVEY	BY	DATE
SURVEYED		
PLOTTED		
NOTE BOOK		
AREAS CHECKED		
NO.		

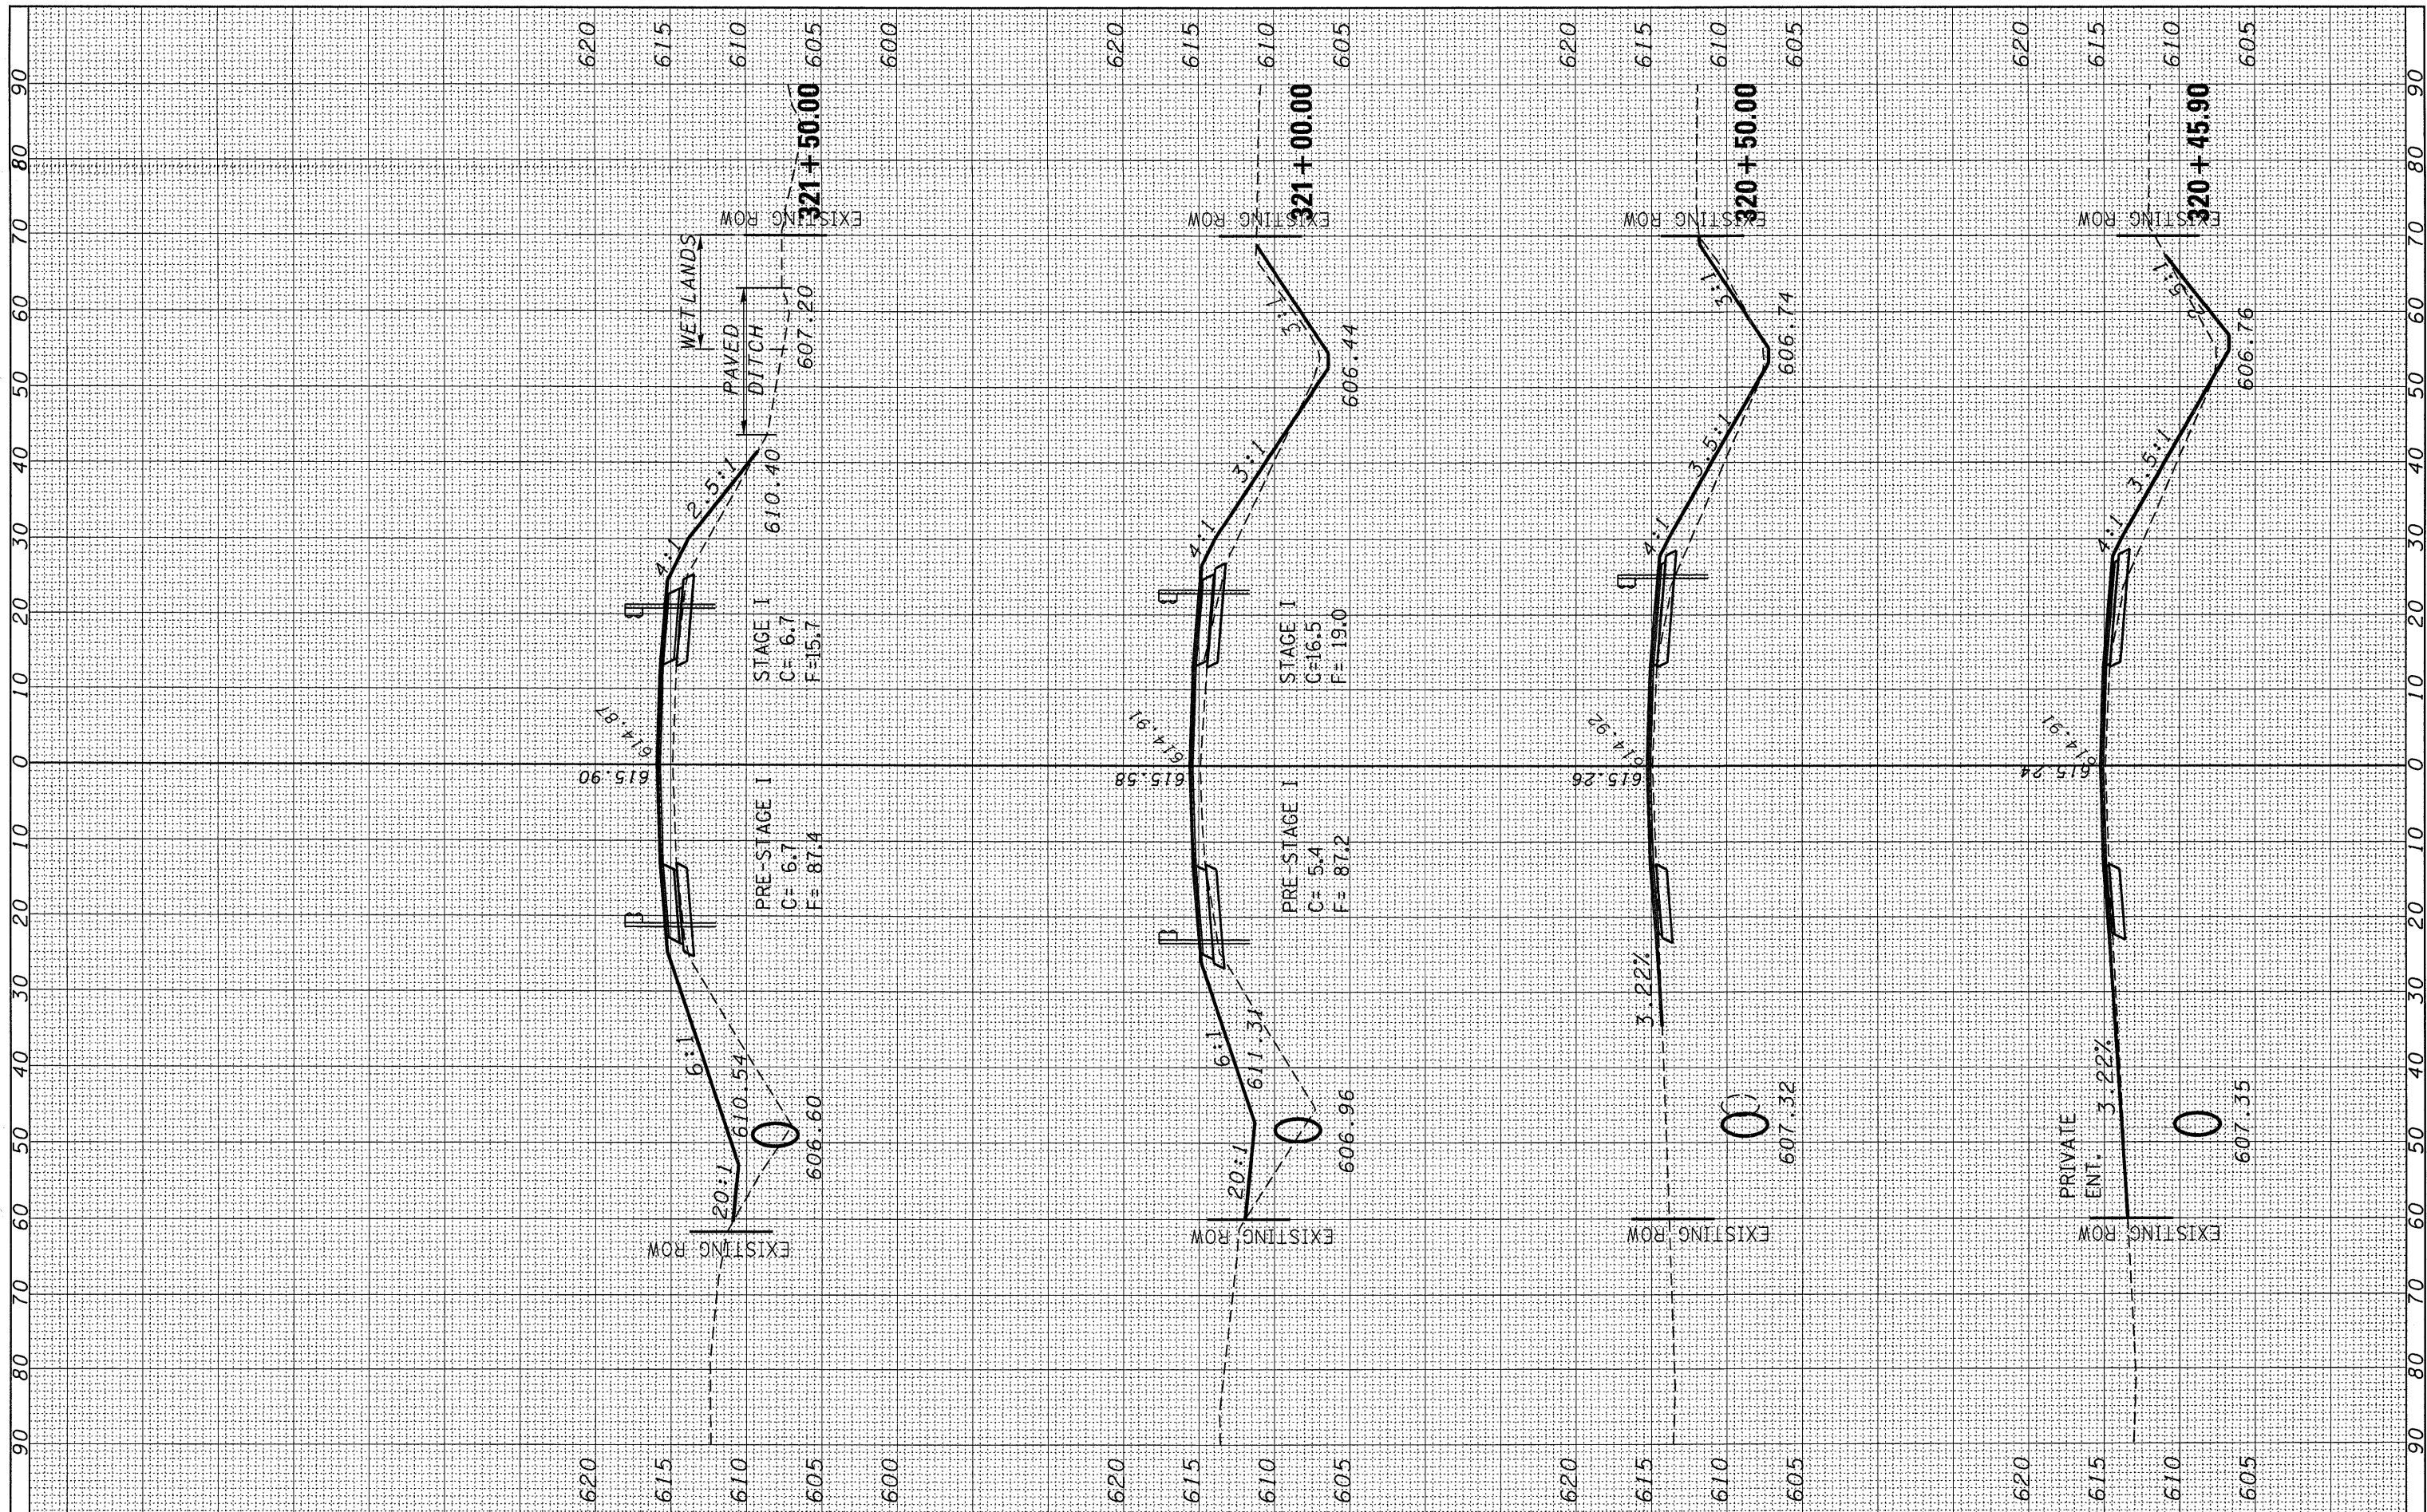

FILE NAME = c:\pwwork\pwwork\schwankerg\dms73146\xxsh1.dgn

USER NAME = schwankerg  
 DESIGNED -  
 DRAWN -  
 CHECKED -  
 DATE -

REVISOR -  
 REVISION -  
 REVISION -  
 REVISION -

DESIGNED -  
 DRAWN -  
 CHECKED -  
 DATE -

**STATE OF ILLINOIS  
 DEPARTMENT OF TRANSPORTATION**

**CROSS SECTIONS**

SCALE: SHEET NO. OF SHEETS STA. 320+45.90 TO STA. 321+50.00

F.A.P. RTE. 41	SECTION 15 BR-2	COUNTY LIVINGSTON	TOTAL SHEETS 64	SHEET NO. 60
CONTRACT NO. 66691				
FED. ROAD DIST. NO. [ILLINOIS] FED. AID PROJECT				