


FINAL SURVEY	SURVEYED	BY	DATE
NOTE BOOK NO.	PLOTTED		
AREAS CHECKED	DATE		

ORIGINAL SURVEY	SURVEYED	BY	DATE
NOTE BOOK NO.	PLOTTED		
AREAS CHECKED	DATE		

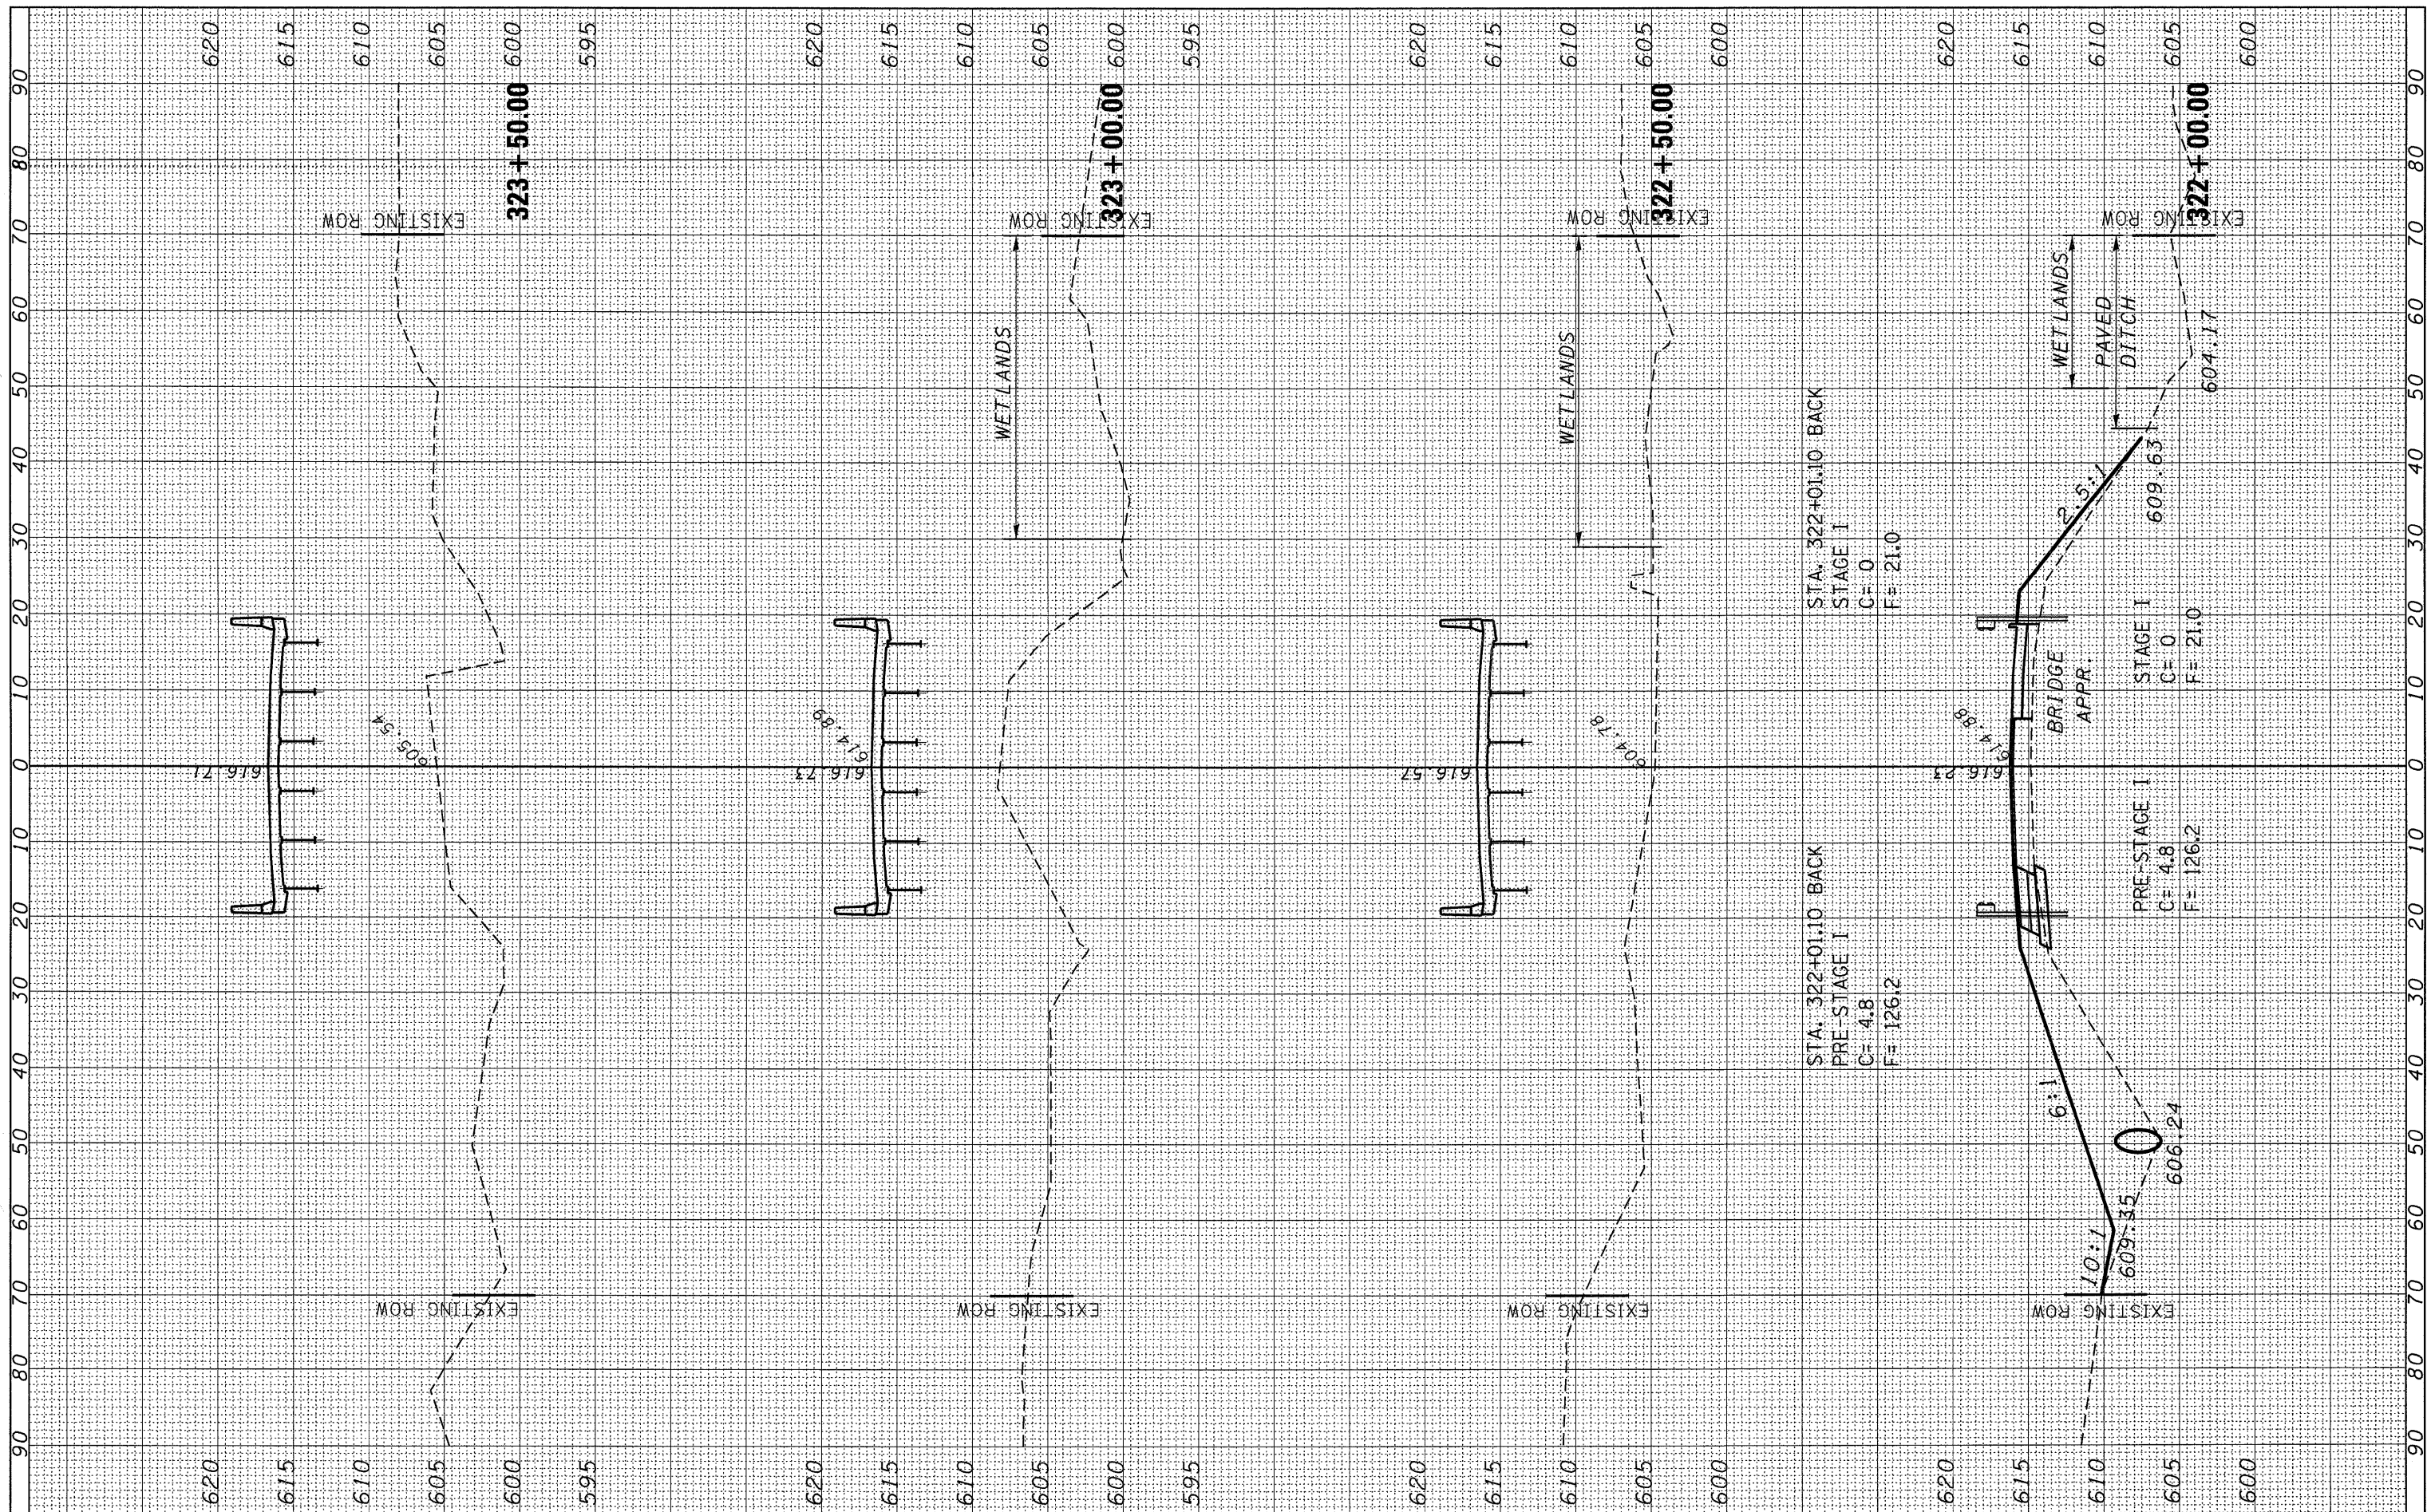

FILE NAME = c:\pw_work\pwsdot\schwankerg\dms73146\xxsht.dgn

USER NAME = schwankerg
 DESIGNED -
 DRAWN -
 CHECKED -
 DATE -

REVISOR -
 REVISIONS -
 REVISIONS -
 REVISIONS -

**STATE OF ILLINOIS
 DEPARTMENT OF TRANSPORTATION**

CROSS SECTIONS

SCALE: SHEET NO. OF SHEETS STA. 322+00.00 TO STA. 323+50.00

F.A.P. RTE. 41	SECTION 15 BR-2	COUNTY LIVINGSTON	TOTAL SHEETS 64	SHEET NO. 61
CONTRACT NO. 66691				
FED. ROAD DIST. NO. [ILLINOIS] FED. AID PROJECT				