


FINAL SURVEY	BY	DATE
SURVEYED		
PLOTTED		
DATE		
NO. OF SHEETS		
AREAS CHECKED		
NO.		

ORIGINAL SURVEY	BY	DATE
SURVEYED		
PLOTTED		
DATE		
NO. OF SHEETS		
AREAS CHECKED		
NO.		

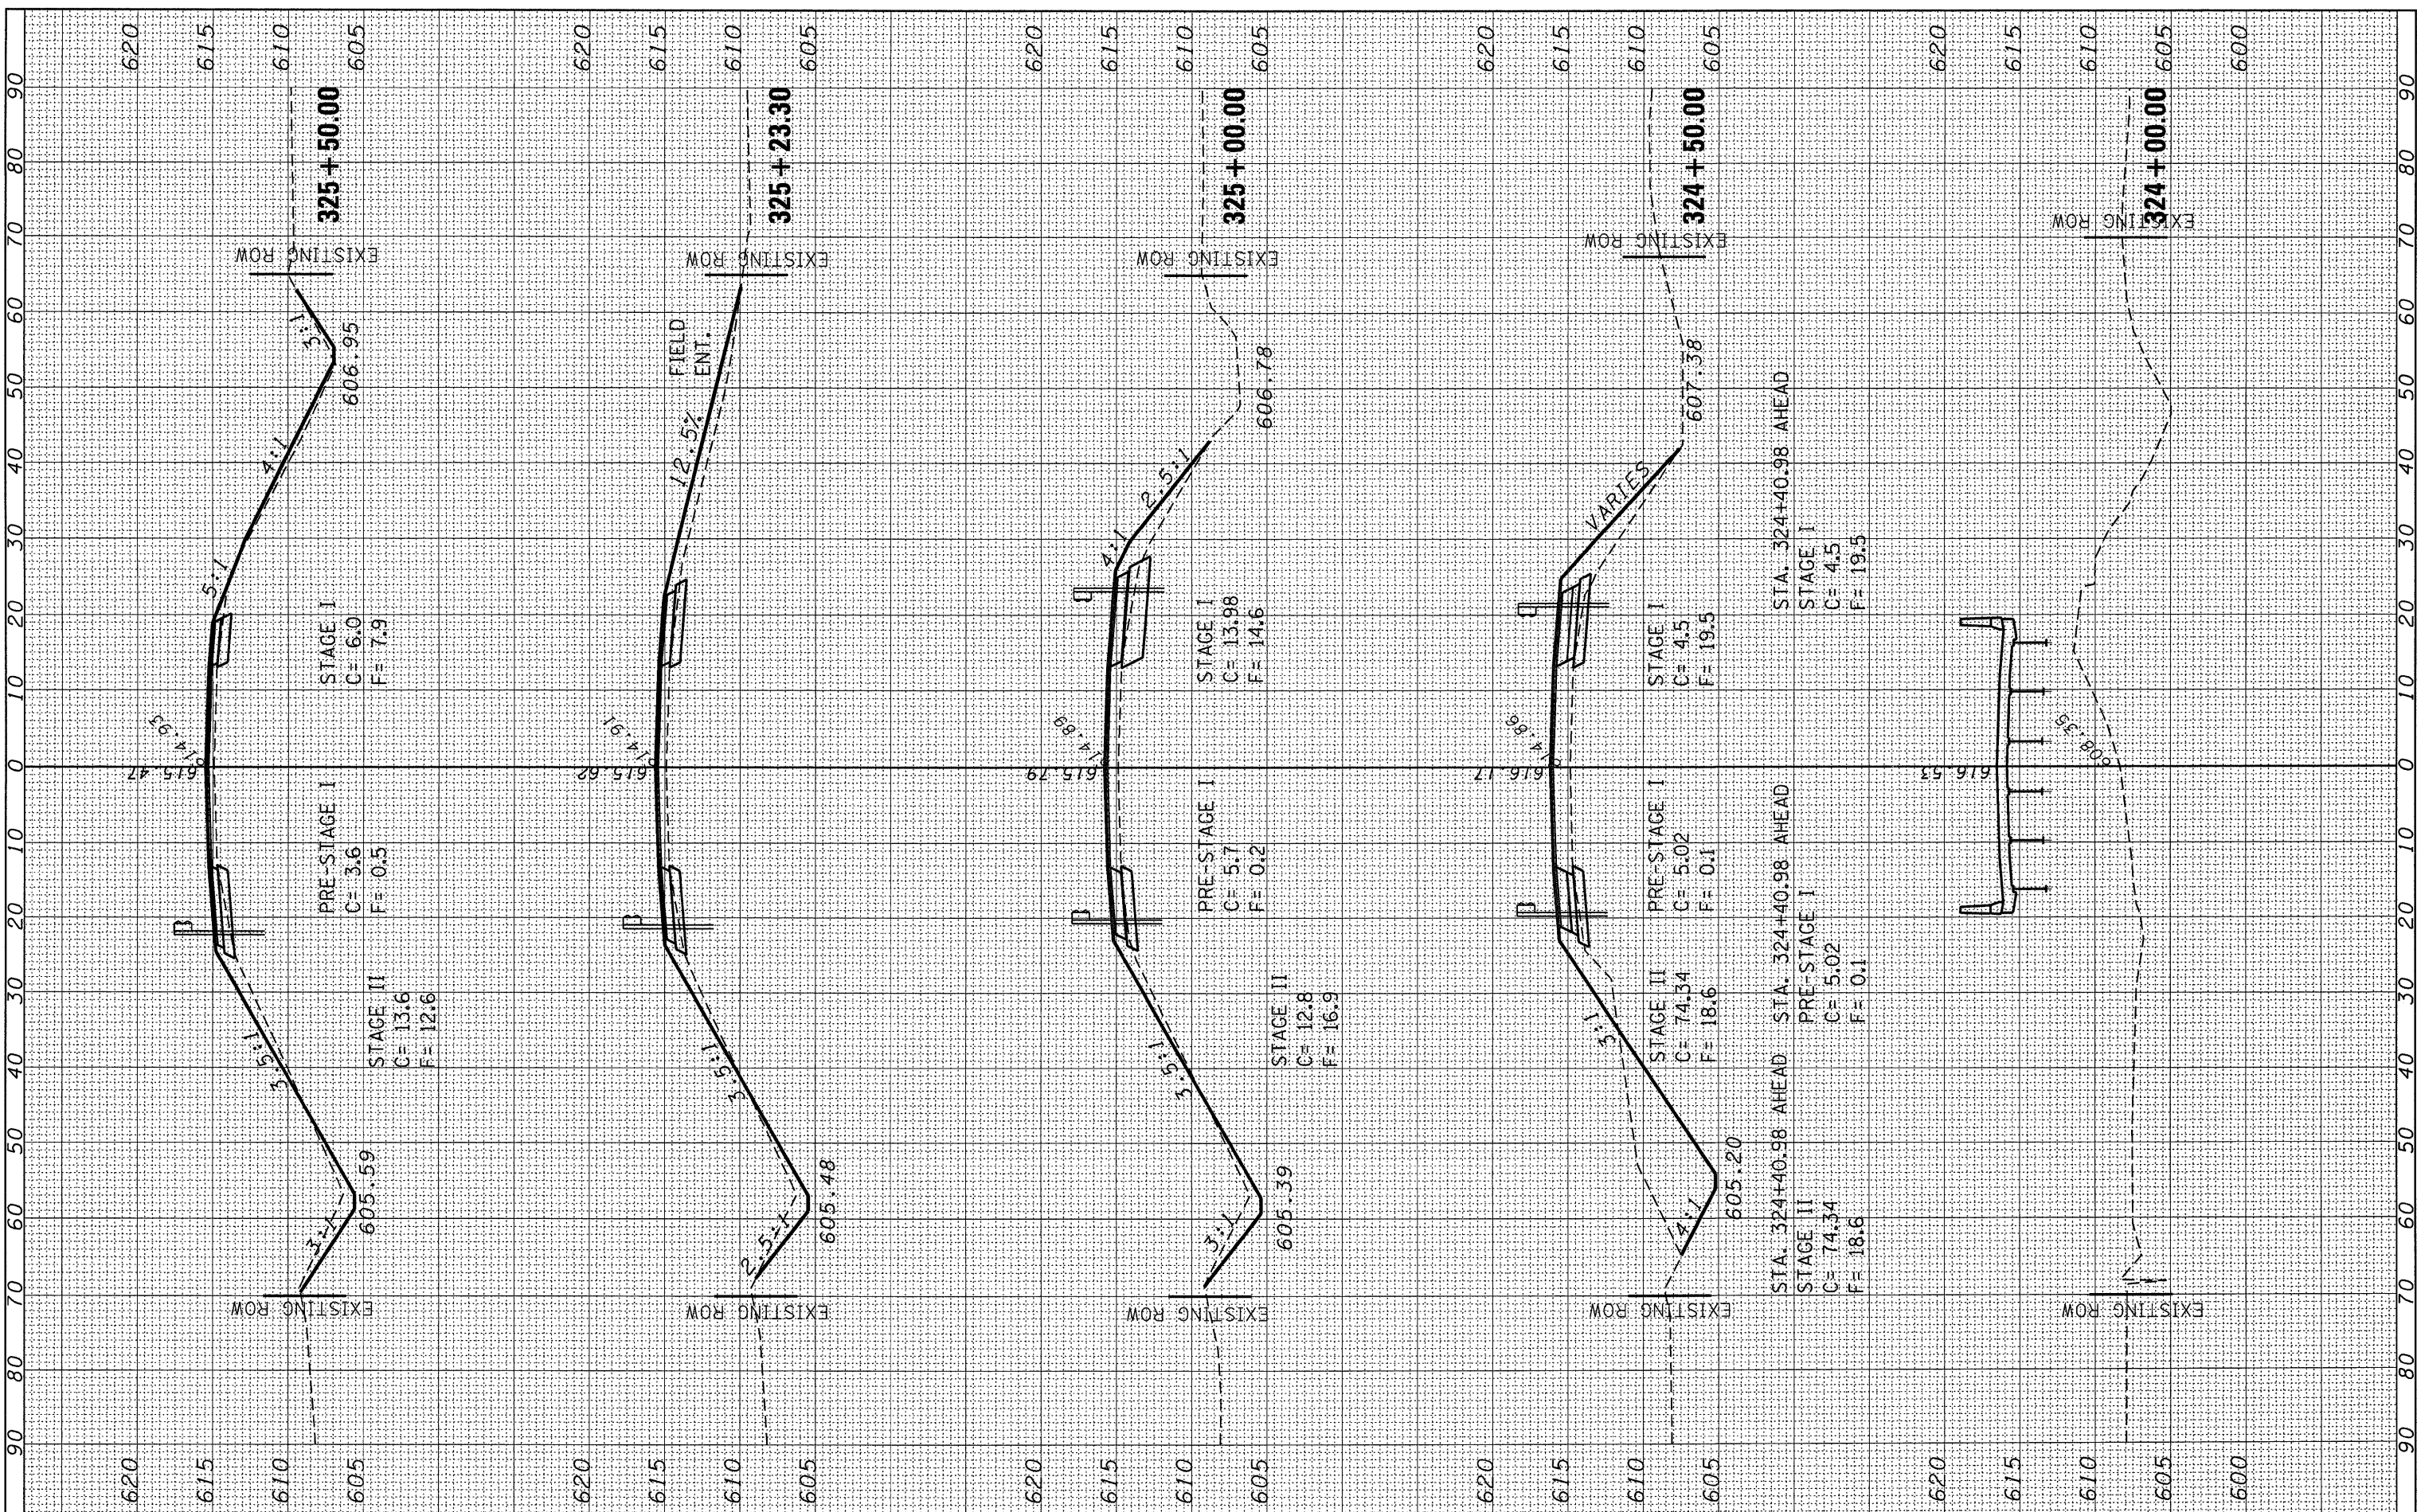

FILE NAME = c:\pwork\pwork\schwanerg\dms73146\xxsht.dgn

USER NAME = schwanerg
 DESIGNED -
 DRAWN -
 CHECKED -
 DATE -

REVISED -
 REVISED -
 REVISED -
 REVISED -

**STATE OF ILLINOIS
 DEPARTMENT OF TRANSPORTATION**

CROSS SECTIONS

SCALE: SHEET NO. OF SHEETS STA. 324+00.00 TO STA. 325+50.00

F.A.P. RTE. 41	SECTION 15 BR-2	COUNTY LIVINGSTON	TOTAL SHEETS 64	SHEET NO. 62
CONTRACT NO. 66691				
FED. ROAD DIST. NO. [ILLINOIS] FED. AID PROJECT				