


**SHOWING REMOVAL**

**STAGE I TYPICAL**

**SHOWING PROPOSED**

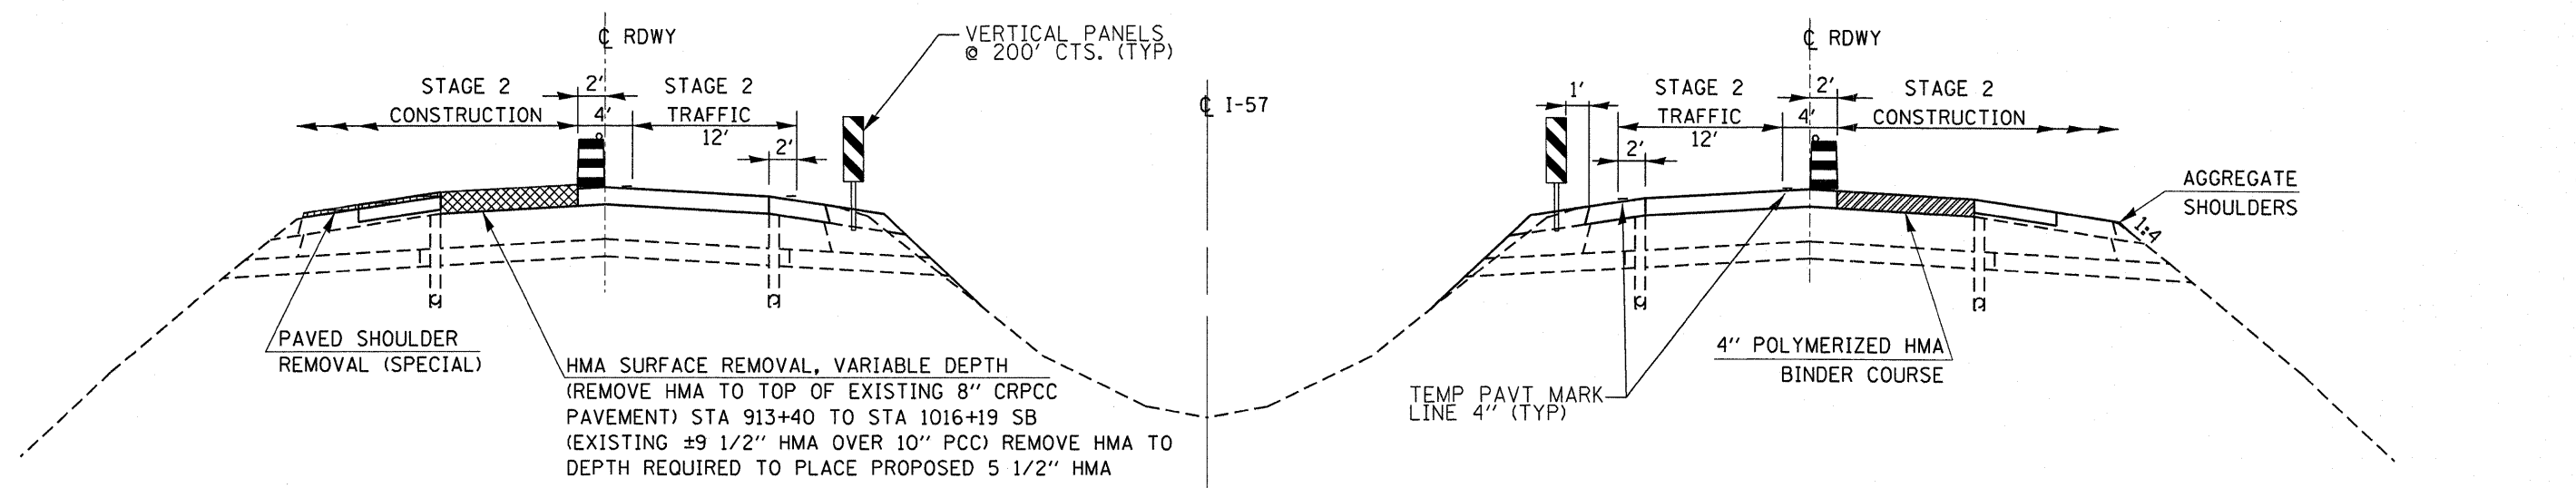

**SHOWING REMOVAL**

**STAGE II TYPICAL**

**SHOWING PROPOSED**

STAGE 2: VERTICAL PANELS TO BE PLACED LENGTH OF LANE CLOSURE

**NOTE:**  
PLACE FINAL 1 1/2" LIFT OF HMA SURFACE, HMA SHOULDERS, AND AGGREGATE SHOULDERS AFTER COMPLETION OF STAGE II

FILE NAME =	USER NAME = duncanbd	DESIGNED -	REVISED -	<b>STATE OF ILLINOIS DEPARTMENT OF TRANSPORTATION</b>	<b>PROPOSED ROADWAY STAGING TYPICALS</b>			F.A.I. RTE.	SECTION	COUNTY	TOTAL SHEETS	SHEET NO.
ca:\pwork\pwidot\duncanbd\dms30392\ep	5185-sht-typical.dgn	DRAWN -	REVISED -					57	(38-1,2RS-2&I	IROQUOIS	263	10
	PLOT SCALE = 5,0000' / IN.	CHECKED -	REVISED -		SCALE:			CONTRACT NO. 66981				
	PLOT DATE = Oct 21, 2009 - 09:47:13 AM	DATE -	REVISED -		SHEET NO. OF SHEETS STA. TO STA.			FED. ROAD DIST. NO. ILLINOIS FED. AID PROJECT				