
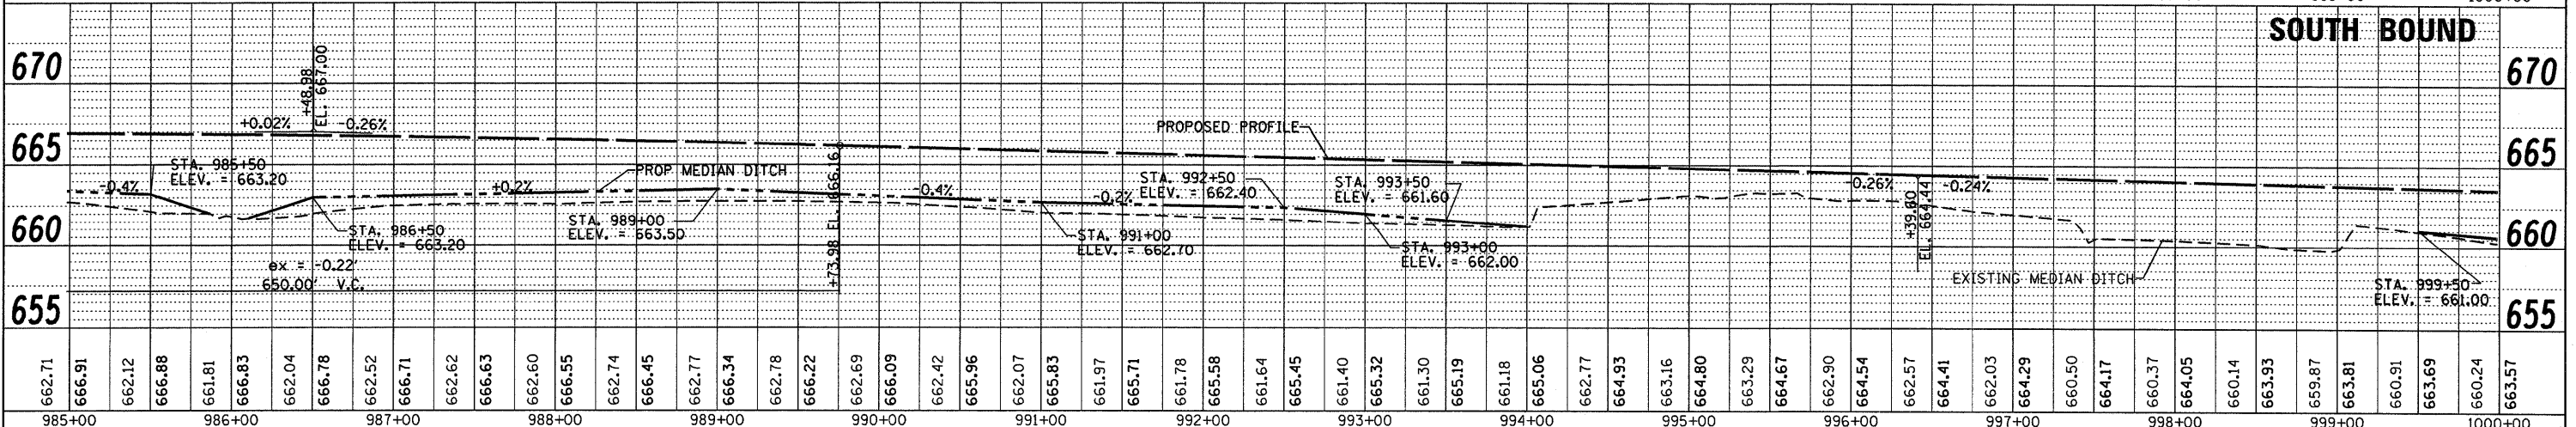
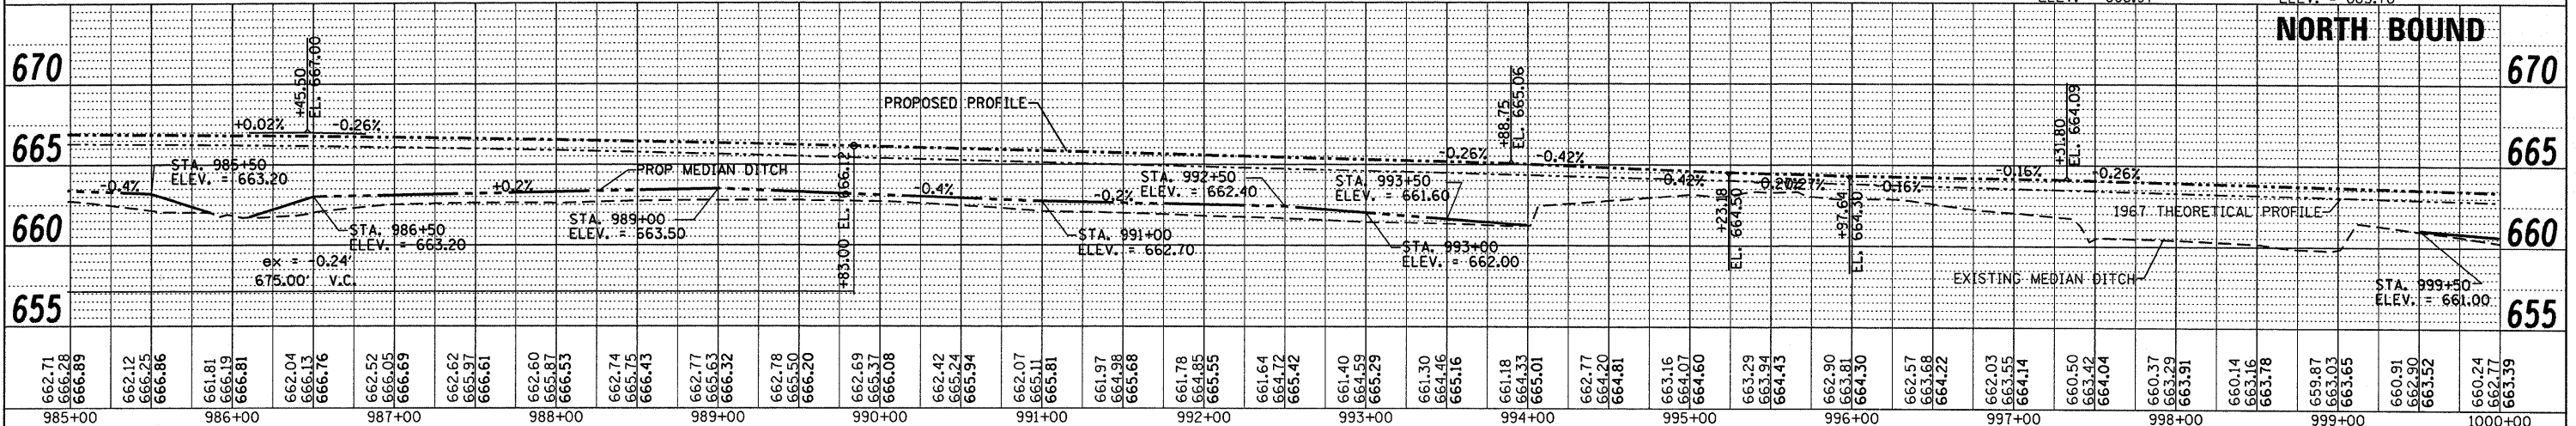
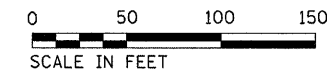


DATE	
BY	
REVISIONS	
NO.	
DESCRIPTION	
DATE	
BY	
REVISIONS	
NO.	
DESCRIPTION	
DATE	
BY	
REVISIONS	
NO.	
DESCRIPTION	

DATE	
BY	
REVISIONS	
NO.	
DESCRIPTION	
DATE	
BY	
REVISIONS	
NO.	
DESCRIPTION	
DATE	
BY	
REVISIONS	
NO.	
DESCRIPTION	

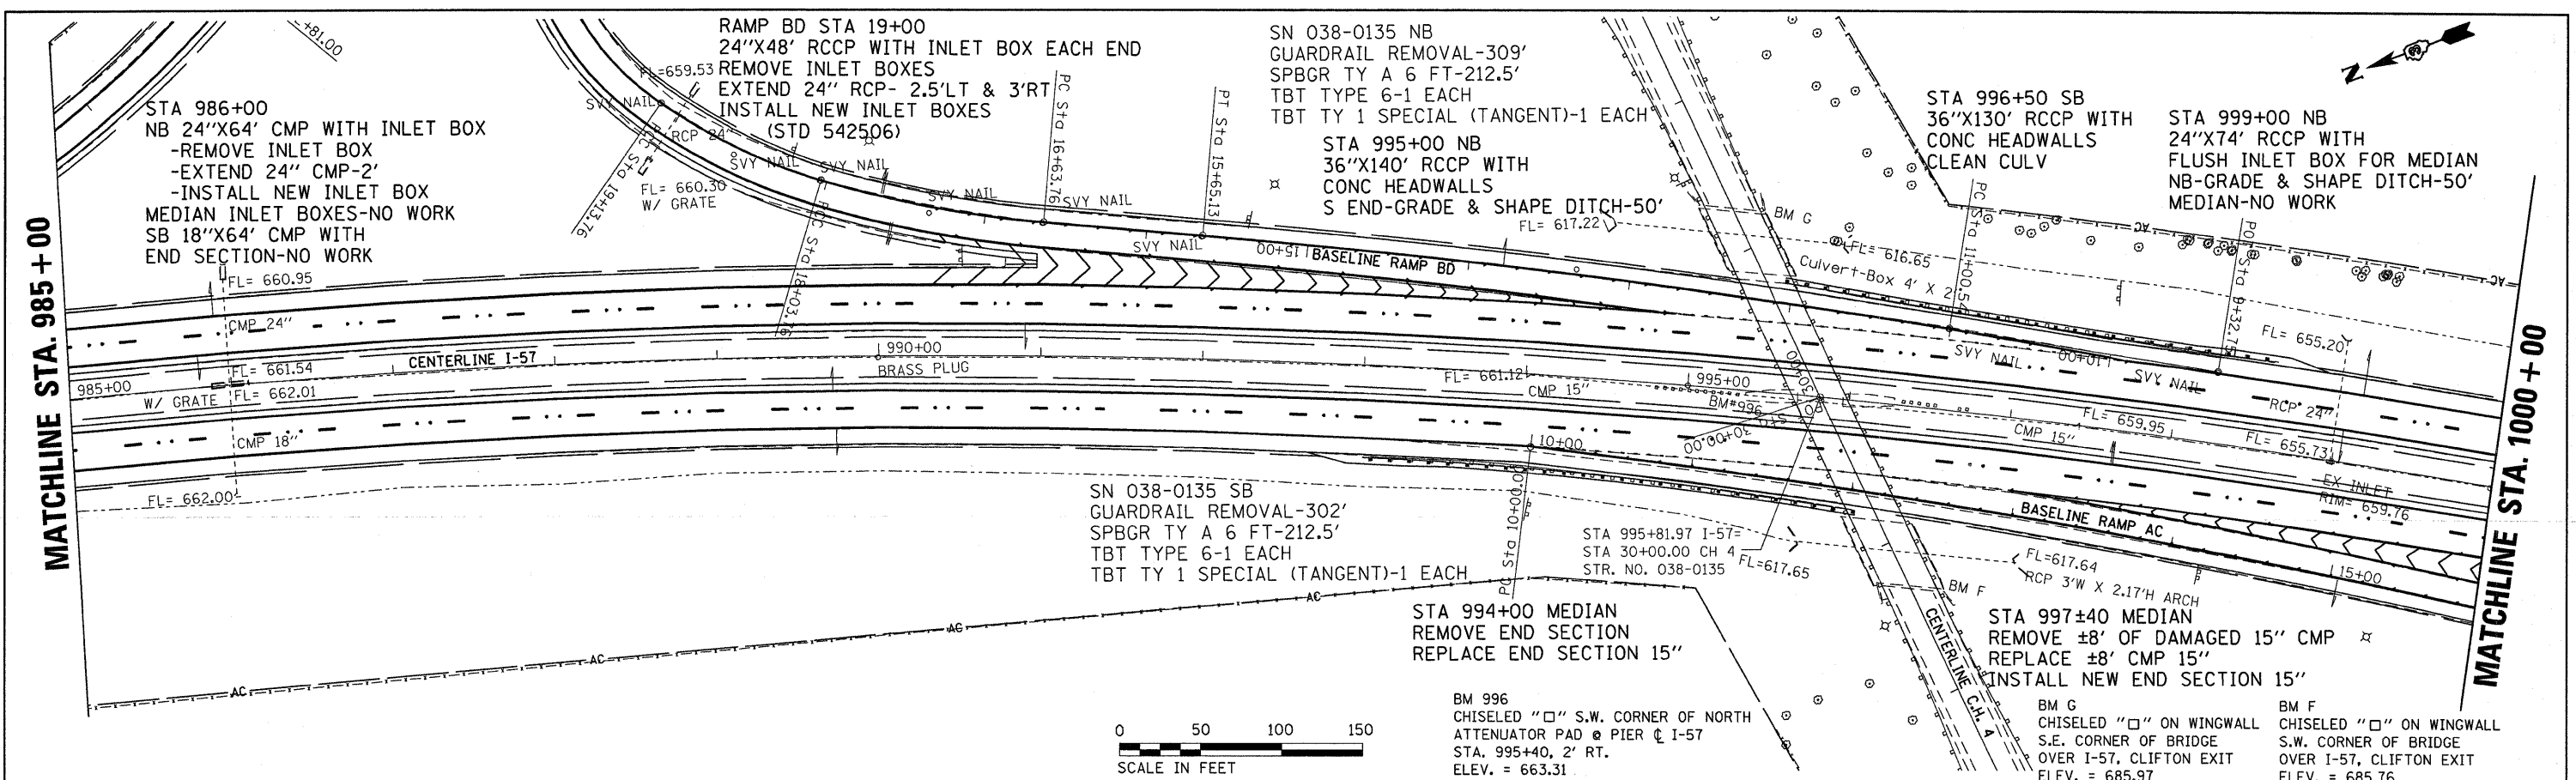

FILE NAME =	USER NAME = duncanbd	DESIGNED -	REVISED -	STATE OF ILLINOIS DEPARTMENT OF TRANSPORTATION	PLAN & PROFILE			F.A.I. RTE.	SECTION	COUNTY	TOTAL SHEETS	SHEET NO.
ci:\p\work\PI\DOT\DUNCANBD\dms30392\ep05	05-shr-plnprf-main.dgn	CHECKED -	REVISED -		57	(38-1,2)RS-2 & I	IROQUOIS	263	27			
		PLOT SCALE = 50.0000 / IN.	REVISED -		SCALE: 1=50	SHEET NO. 6 OF 18 SHEETS	STA. 985+00 TO STA. 1000+00	CONTRACT NO. 66981				
		PLOT DATE = Oct 21, 2009 - 09:28:47 AM	CHECKED -					ILLINOIS FED. AID PROJECT				