
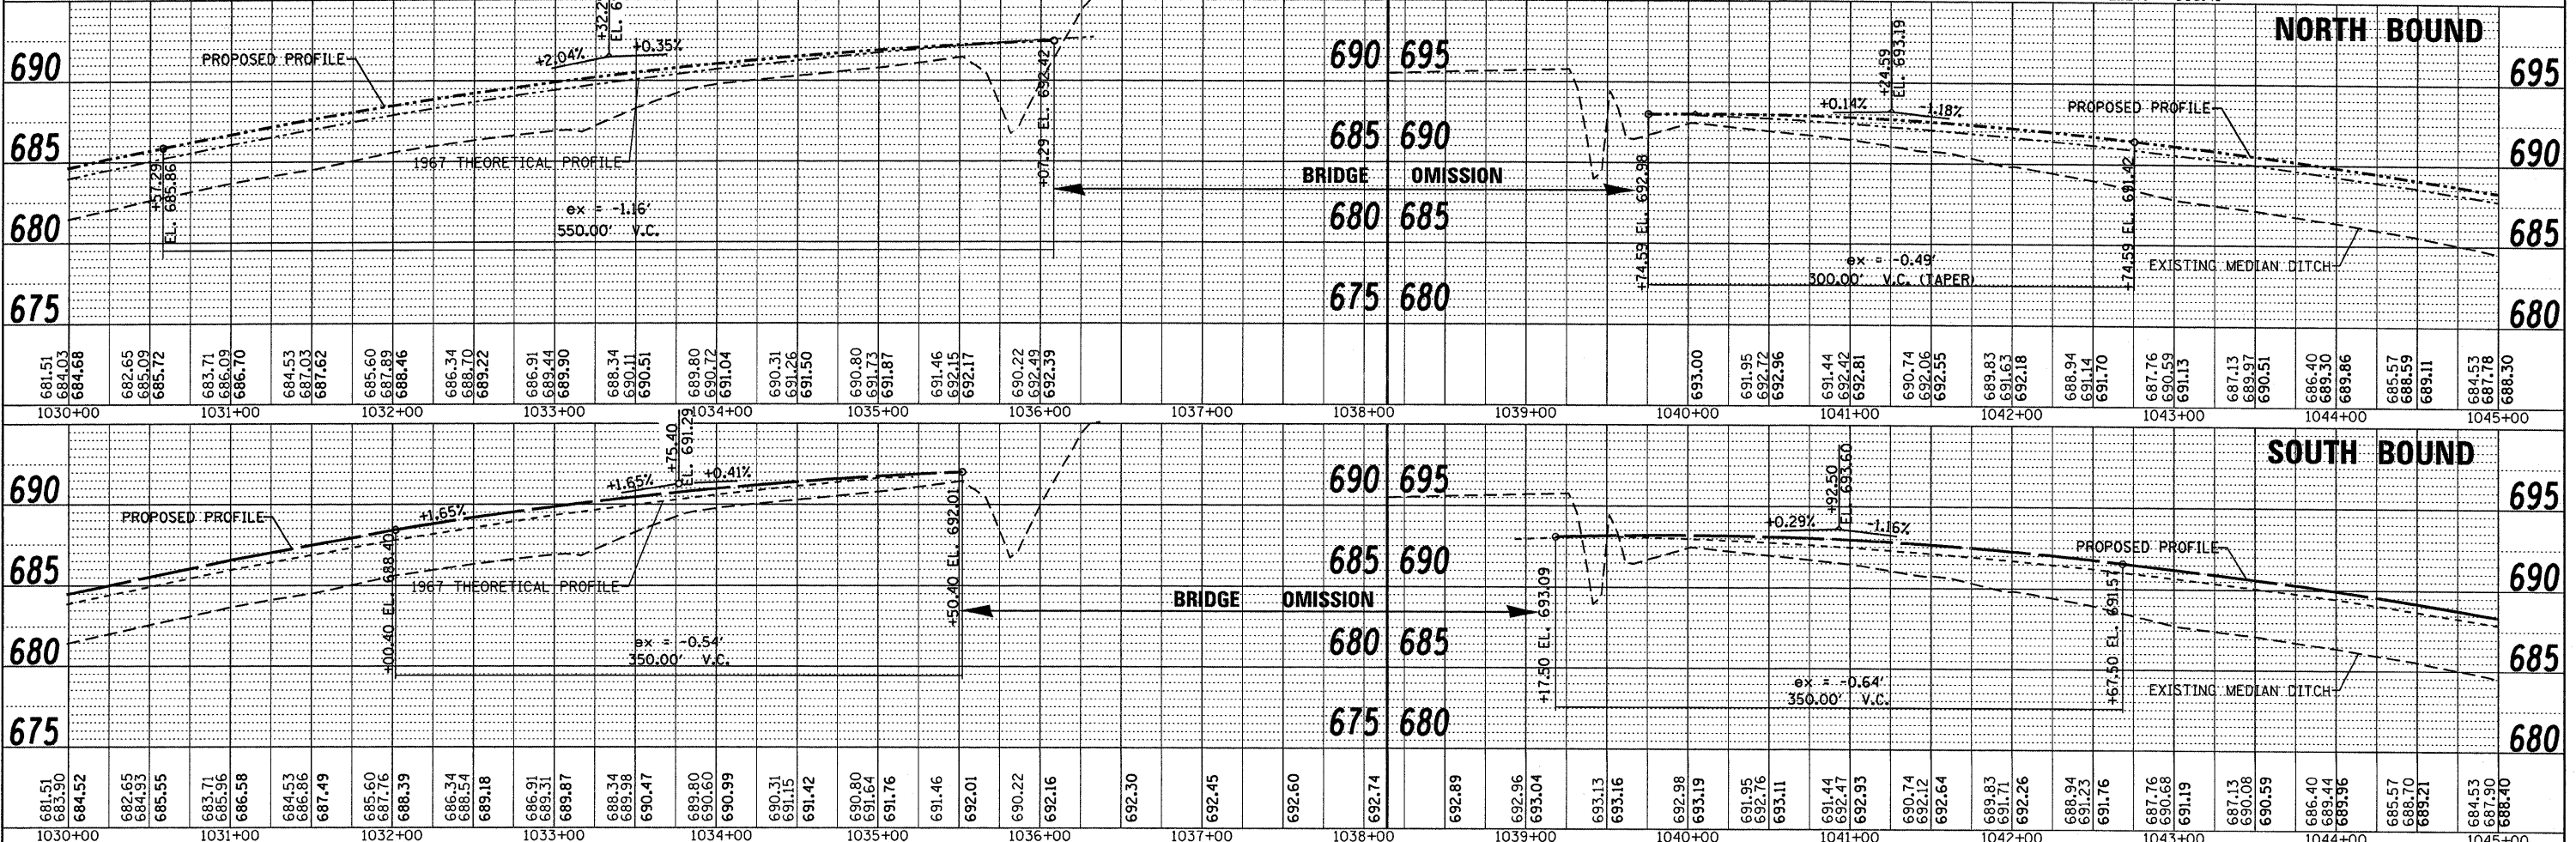


|             |    |      |
|-------------|----|------|
| PLAN        | BY | DATE |
| REVISIONS   |    |      |
| NO.         |    |      |
| DATE        |    |      |
| BY          |    |      |
| DESCRIPTION |    |      |
| NO.         |    |      |

|             |    |      |
|-------------|----|------|
| PROFILE     | BY | DATE |
| REVISIONS   |    |      |
| NO.         |    |      |
| DATE        |    |      |
| BY          |    |      |
| DESCRIPTION |    |      |
| NO.         |    |      |

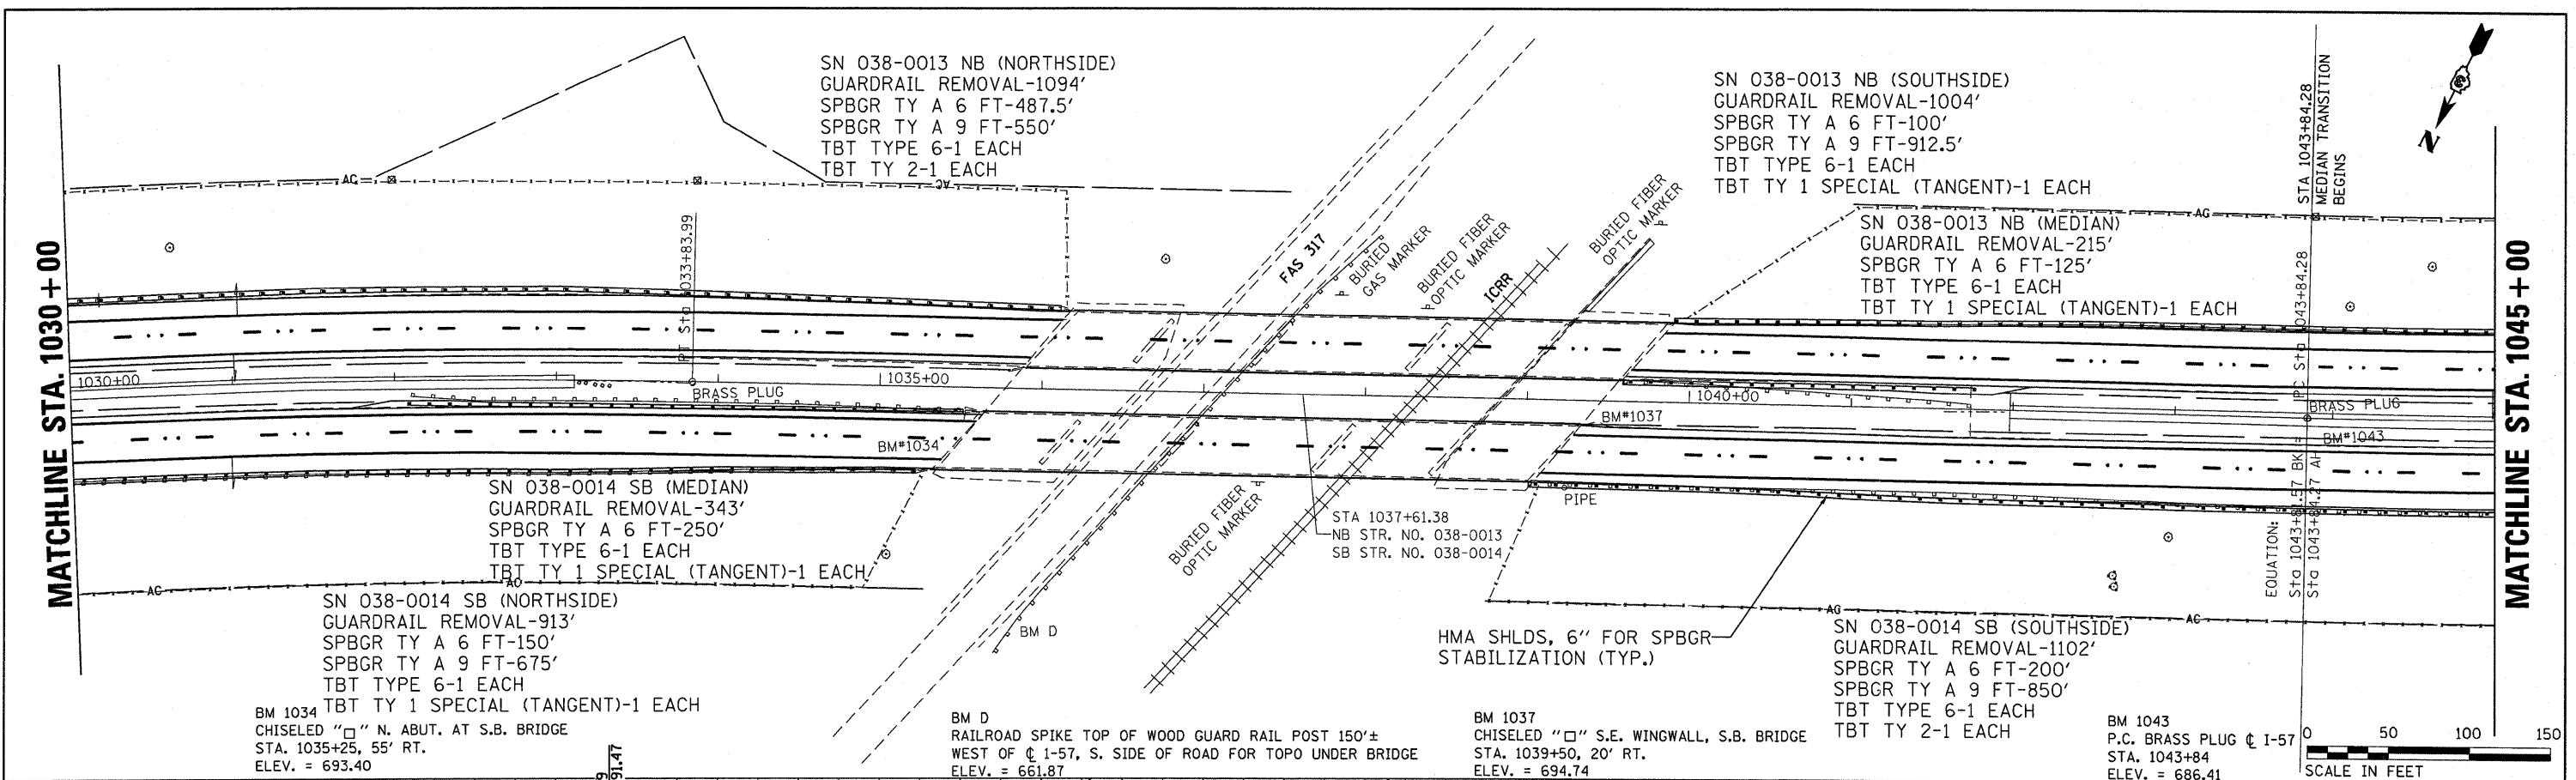

|  |                      |            |           |   |   |
|--|----------------------|------------|-----------|---|---|
| FILE NAME =                            | USER NAME = duncanbd | DESIGNED - | REVISED - | <b>STATE OF ILLINOIS</b><br><b>DEPARTMENT OF TRANSPORTATION</b> | <b>PLAN &amp; PROFILE</b><br>F.A.I. SECTION 57 COUNTY IROQUOIS TOTAL SHEETS 263 SHEET NO. 30<br>CONTRACT NO. 66981<br>ILLINOIS FED. AID PROJECT |
| PROJECT NO. =                          | DATE =               | CHECKED -  | REVISED - |   |   |
| SCALE = 50.0000' / IN.                 | DRAWN -              | REVISED -  | REVISED - |   |   |
| PLOT DATE = Oct 21, 2009 - 09:28:21 AM | CHECKED -            | REVISED -  | REVISED - |   |   |