

SN 038-2508
 STA 1120+67.5
 7'X4'X177' BOX CULVERT
 24'X6'SS TYPE 1 WITH
 FLUSH INLET BOX FOR MEDIAN
 NO WORK

STA 1132+00 NB
 24'X54' RCCP WITH
 INLET BOX EACH END
 CLEAN NB INLET BOX




MATCHLINE STA. 1120+00

MATCHLINE STA. 1135+00



PLAN	SURVEYED	DATE
	PLOTTED	
	ALIGNMENT CHECKED	
	GRADES CHECKED	
	STRUCTURE NOTATIONS OK'D	
	NO. _____	
	FILE NAME _____	

PROFILE	SURVEYED	DATE
	PLOTTED	
	GRADES CHECKED	
	STRUCTURE NOTATIONS OK'D	
	NO. _____	
	FILE NAME _____	

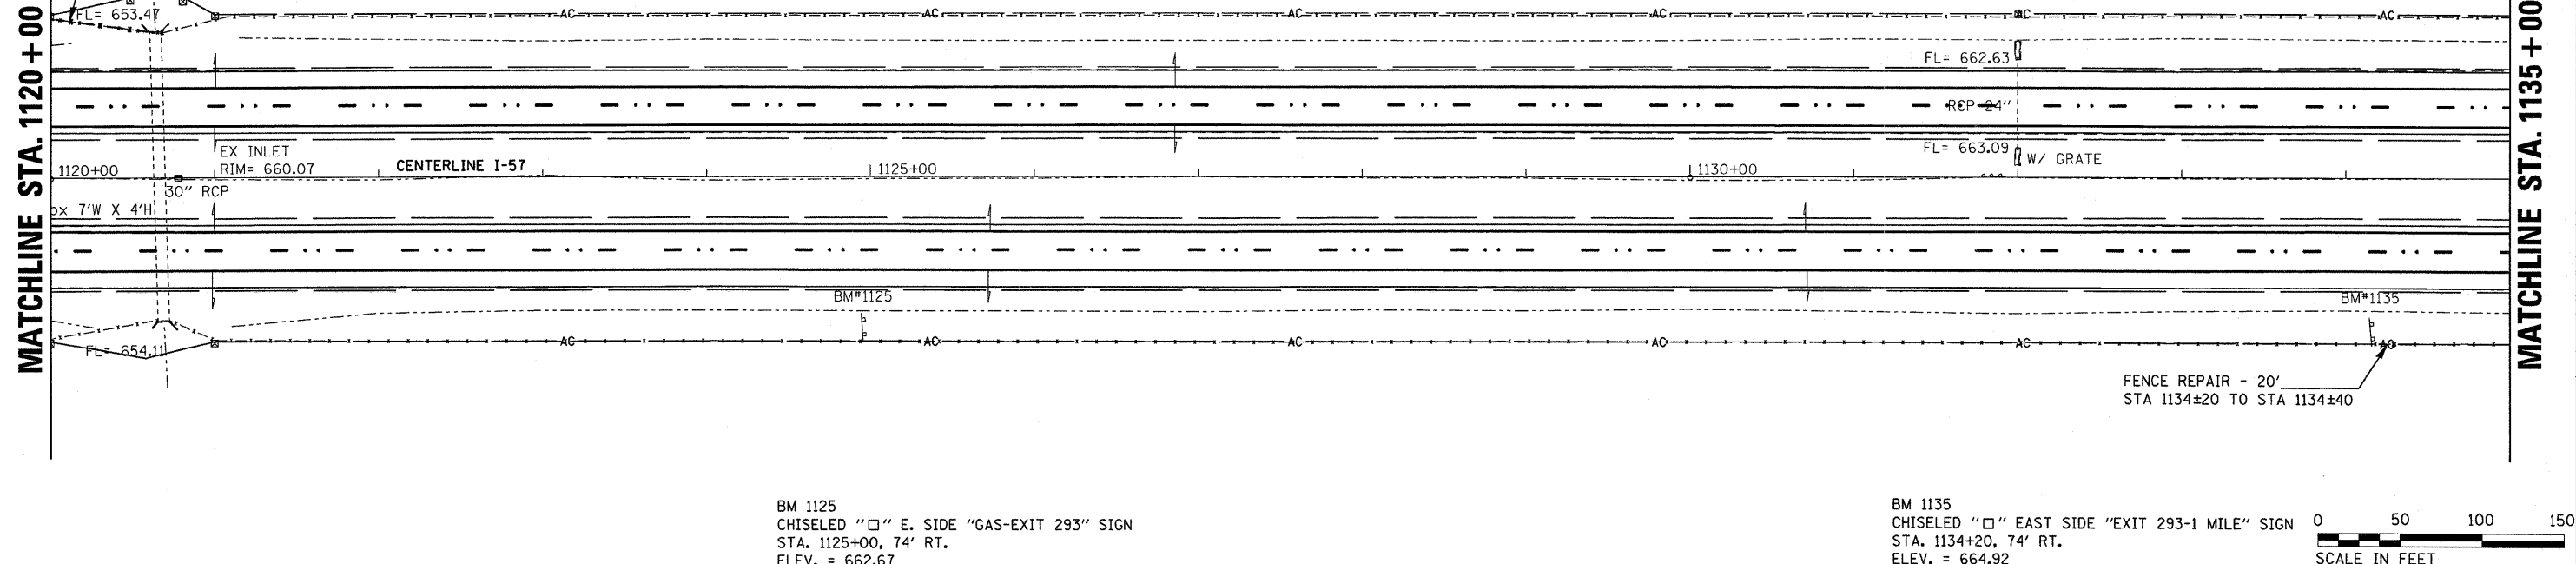

BM 1125
 CHISELED "□" E. SIDE "GAS-EXIT 293" SIGN
 STA. 1125+00, 74' RT.
 ELEV. = 662.67

BM 1135
 CHISELED "□" EAST SIDE "EXIT 293-1 MILE" SIGN
 STA. 1134+20, 74' RT.
 ELEV. = 664.92

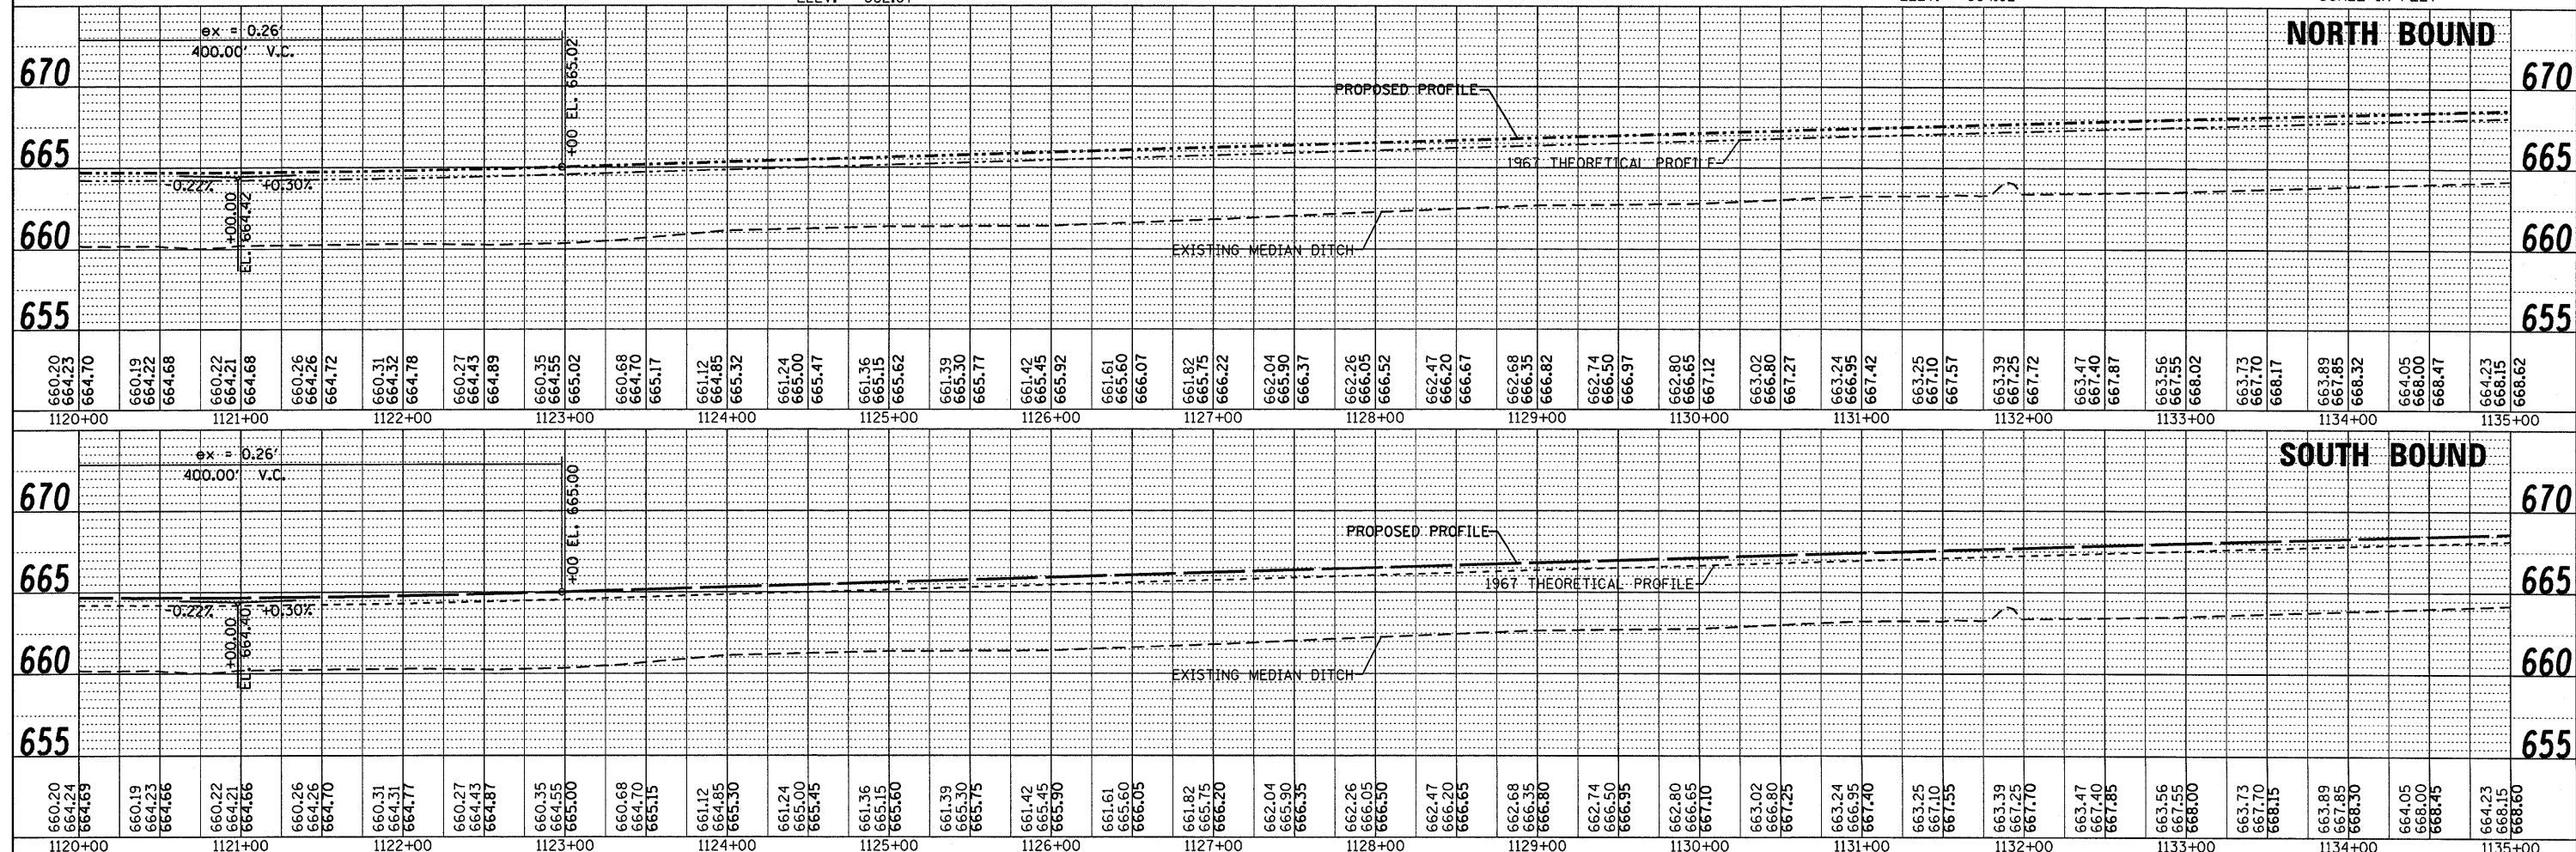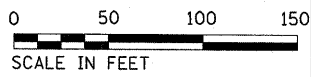

FILE NAME =	USER NAME = duncanbd	DESIGNED -	REVISED -	STATE OF ILLINOIS DEPARTMENT OF TRANSPORTATION	PLAN & PROFILE		F.A.I. RTE.	SECTION	COUNTY	TOTAL SHEETS	SHEET NO.
c:\pwork\p1001\DUNCANBD\dms38392\rep05	05-shr-plnprf-main.dgn	CHECKED -	REVISED -		57	(38-1,2)RS-2 & I	IROQUOIS	263	36		
	PLOT SCALE = 5/8" = 1' IN.	DRAWN -	REVISED -		SCALE: 1=50	SHEET NO. 15 OF 18 SHEETS	STA. 1120+00 TO STA. 1135+00	CONTRACT NO. 66981			
	PLOT DATE = Oct 21, 2009 - 8:25:36 AM	CHECKED -	REVISED -		[ILLINOIS] FED. AID PROJECT						