



PLAN	SURVEYED	DATE
	PLOTTED	
	GRADES CHECKED	
	STRUCTURE NOTATIONS CHECKED	
	NOTE BOOK NO.	
	DATE	

PROFILE	SURVEYED	DATE
	PLOTTED	
	GRADES CHECKED	
	STRUCTURE NOTATIONS CHECKED	
	NOTE BOOK NO.	
	DATE	

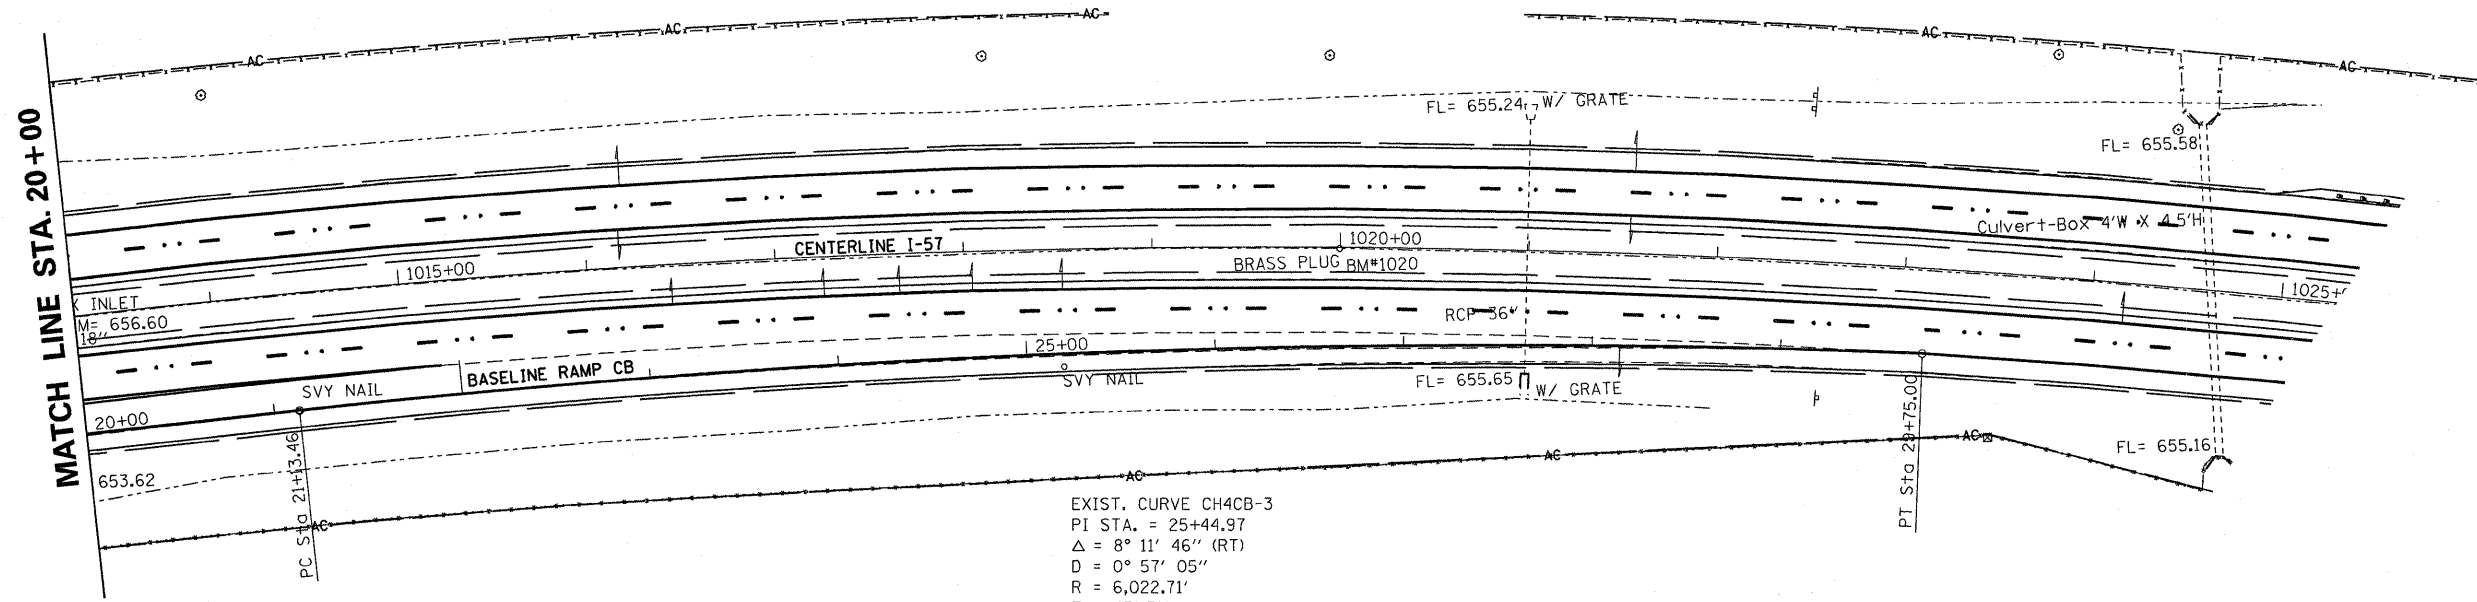

EXIST. CURVE CH4CB-3
 PI STA. = 25+44.97
 $\Delta = 8^\circ 11' 46''$ (RT)
 $D = 0^\circ 57' 05''$
 $R = 6,022.71'$
 $T = 431.51'$
 $L = 861.54'$
 $E = 15.44'$
 $e =$ MATCH EXISTING
 P.C. STA. = 21+13.46
 P.T. STA. = 29+75.00

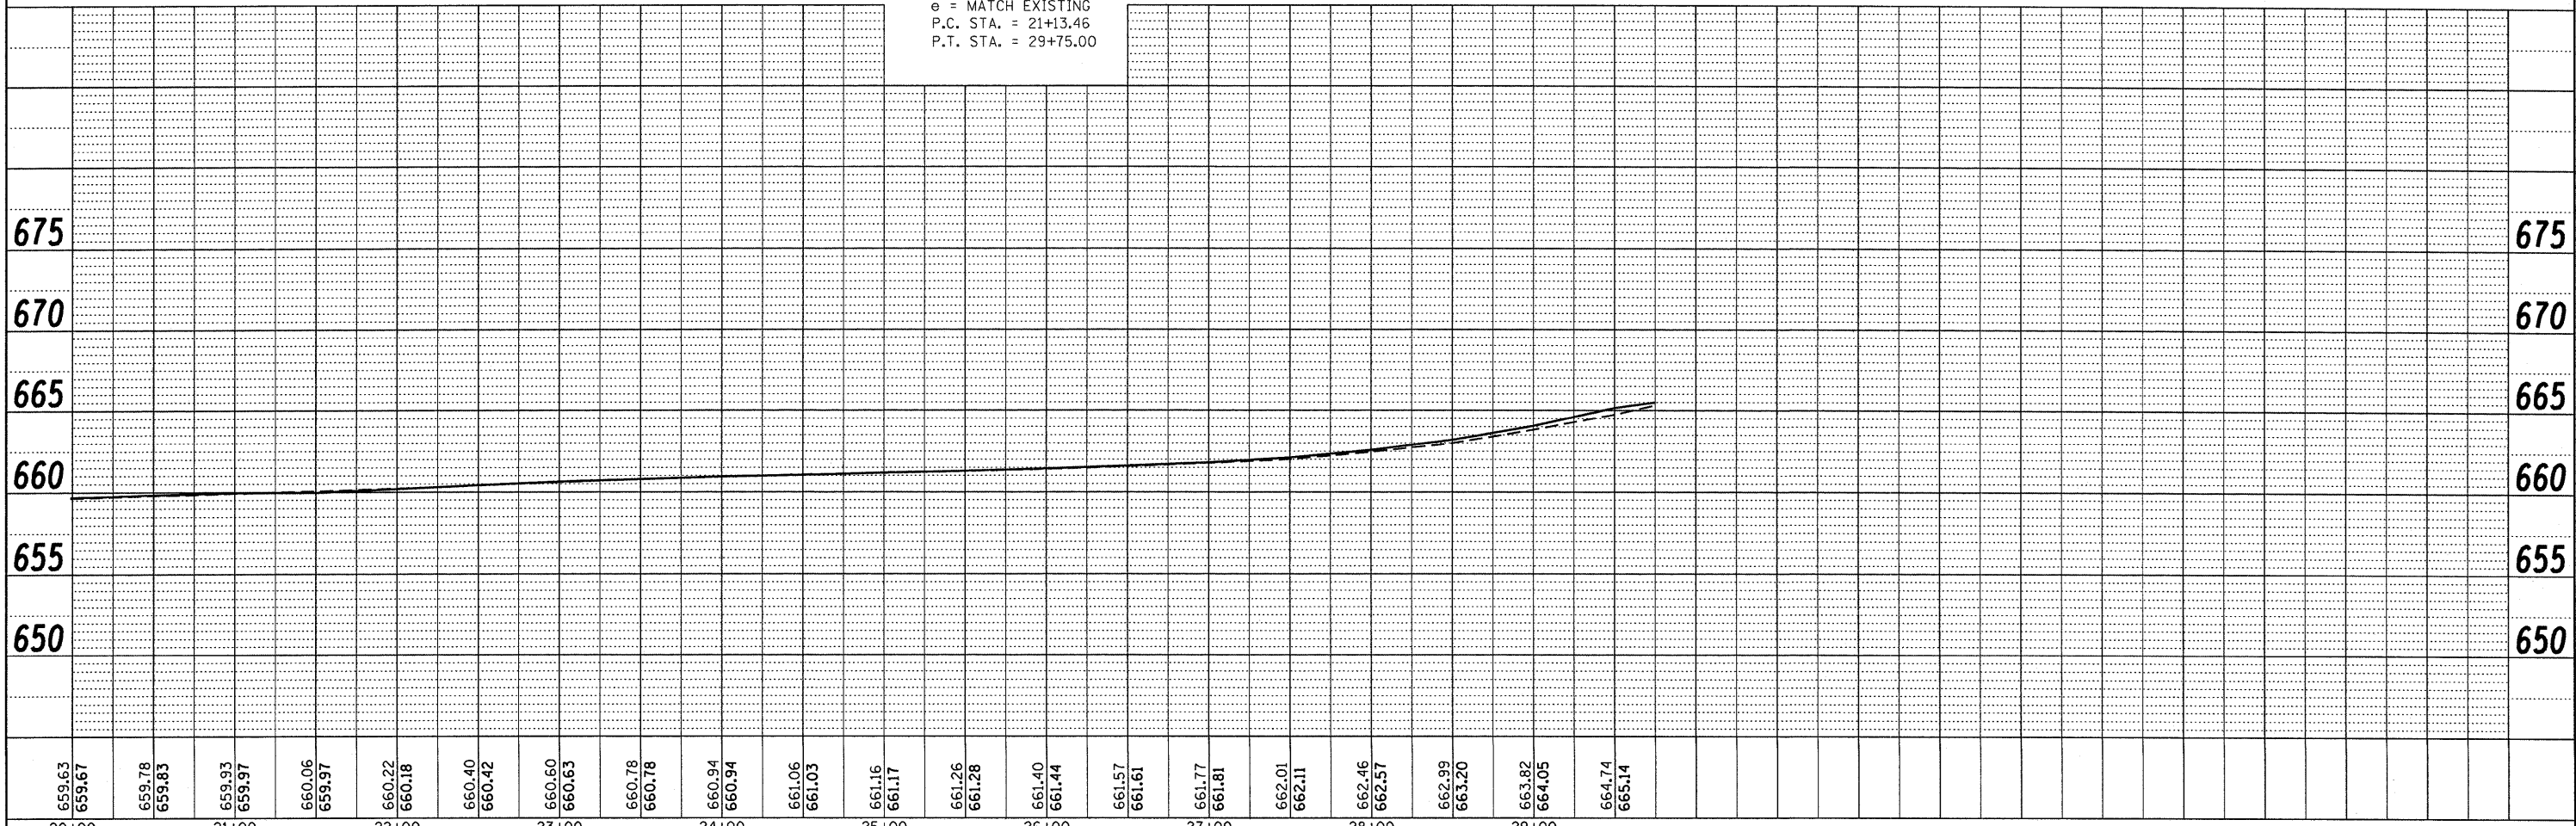

FILE NAME =	USER NAME = duncanbd	DESIGNED -	REVISED -	STATE OF ILLINOIS DEPARTMENT OF TRANSPORTATION	RAMP CB PLAN & PROFILE		F.A.I. RTE.	SECTION	COUNTY	TOTAL SHEETS	SHEET NO.
c:\pwork\p\WIDOT\DUNCANBD\dms30392\ep05	05-ahf-p\p\p-rampCB.dgn	DRAWN -	REVISED -		57	(38-1,2)RS-2&I	IROQUOIS	263	43		
	PLOT SCALE = 50.0000' / IN.	CHECKED -	REVISED -		SCALE: 1=50		SHEET NO. OF SHEETS STA. TO STA.		CONTRACT NO. 66981		
	PLOT DATE = Oct 21, 2009 - 09:05:14 AM	DATE -	REVISED -		ILLINOIS FED. AID PROJECT						