
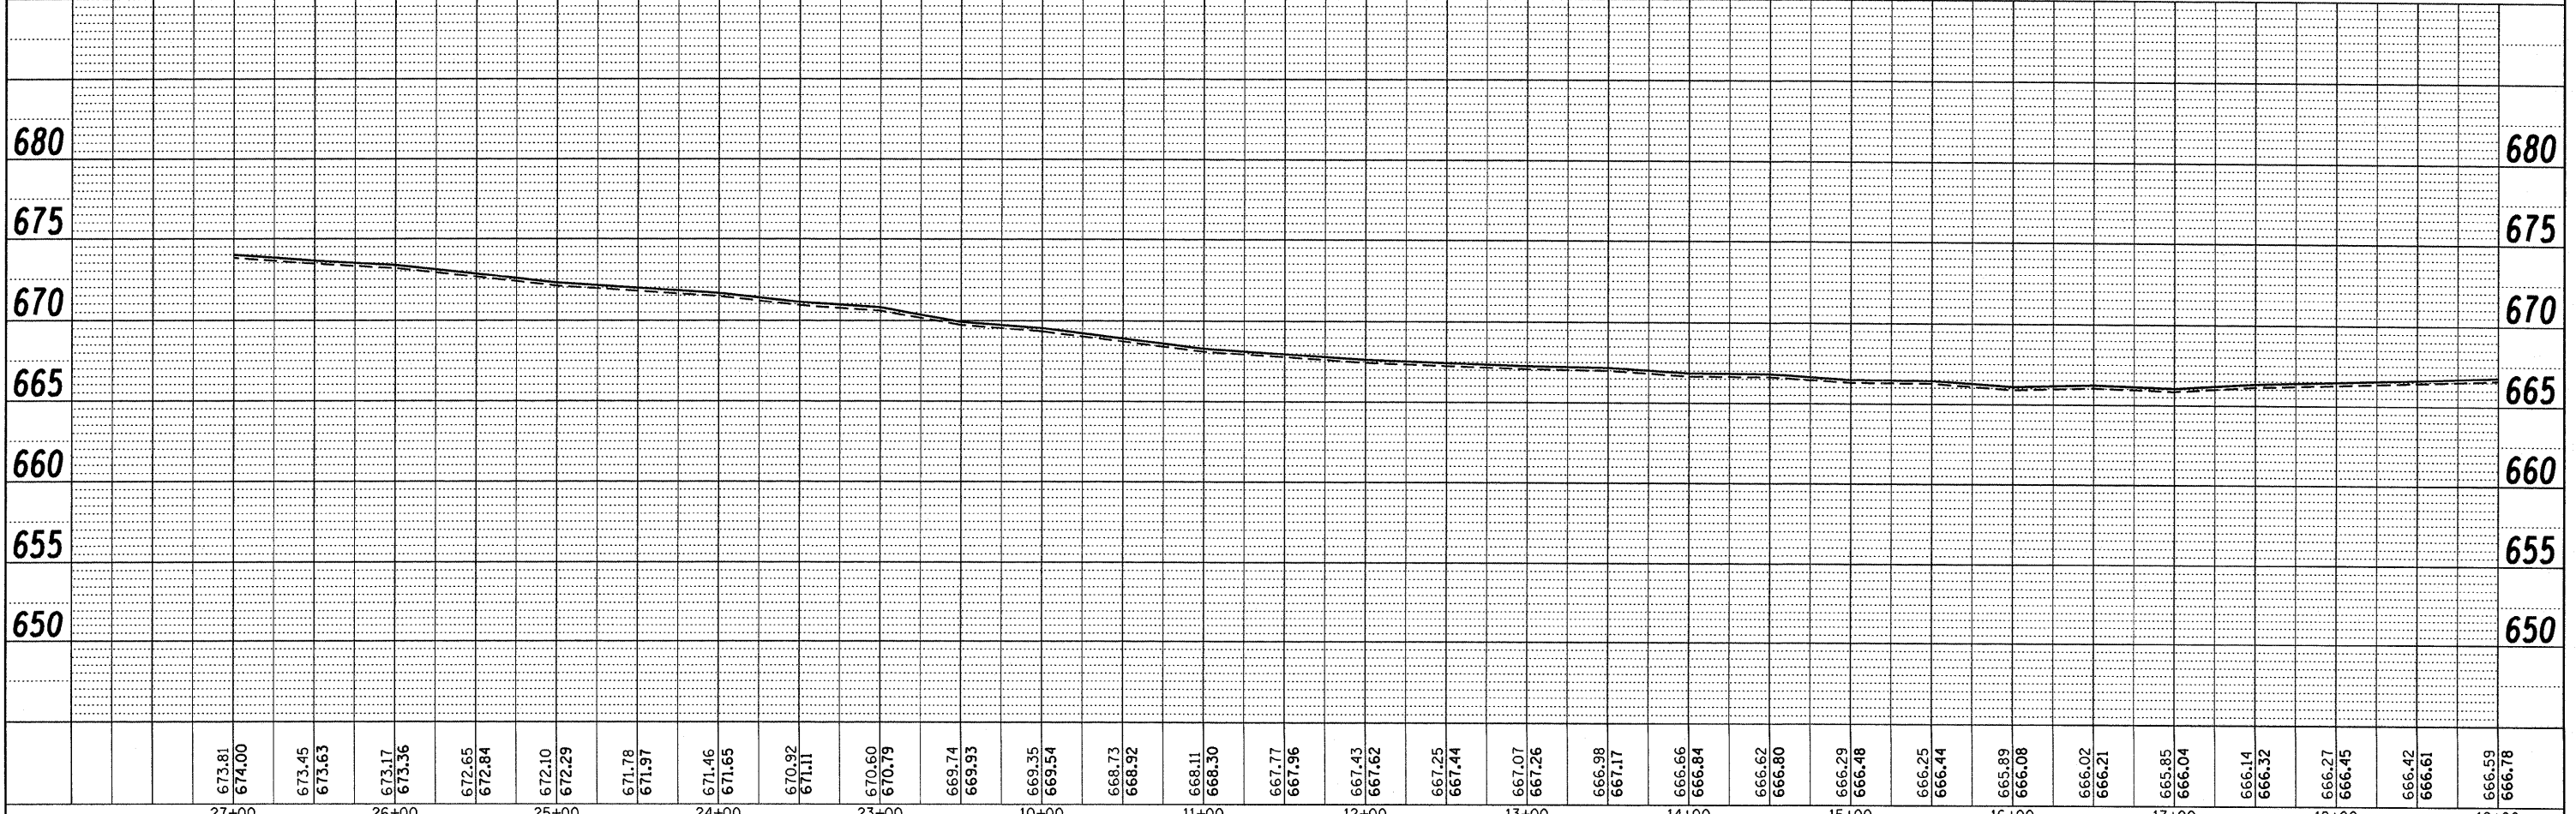
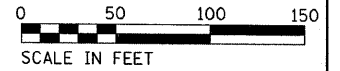


PLAN	SURVEYED	BY	DATE
	PLOTTED		
	ALIGNED		
	CHECKED		
	NO. _____		
	CADD FILE NAME		

PROFILE	SURVEYED	BY	DATE
	PLOTTED		
	GRADES CHECKED		
	STRUCTURE NOTATIONS CHKD		
	NO. _____		

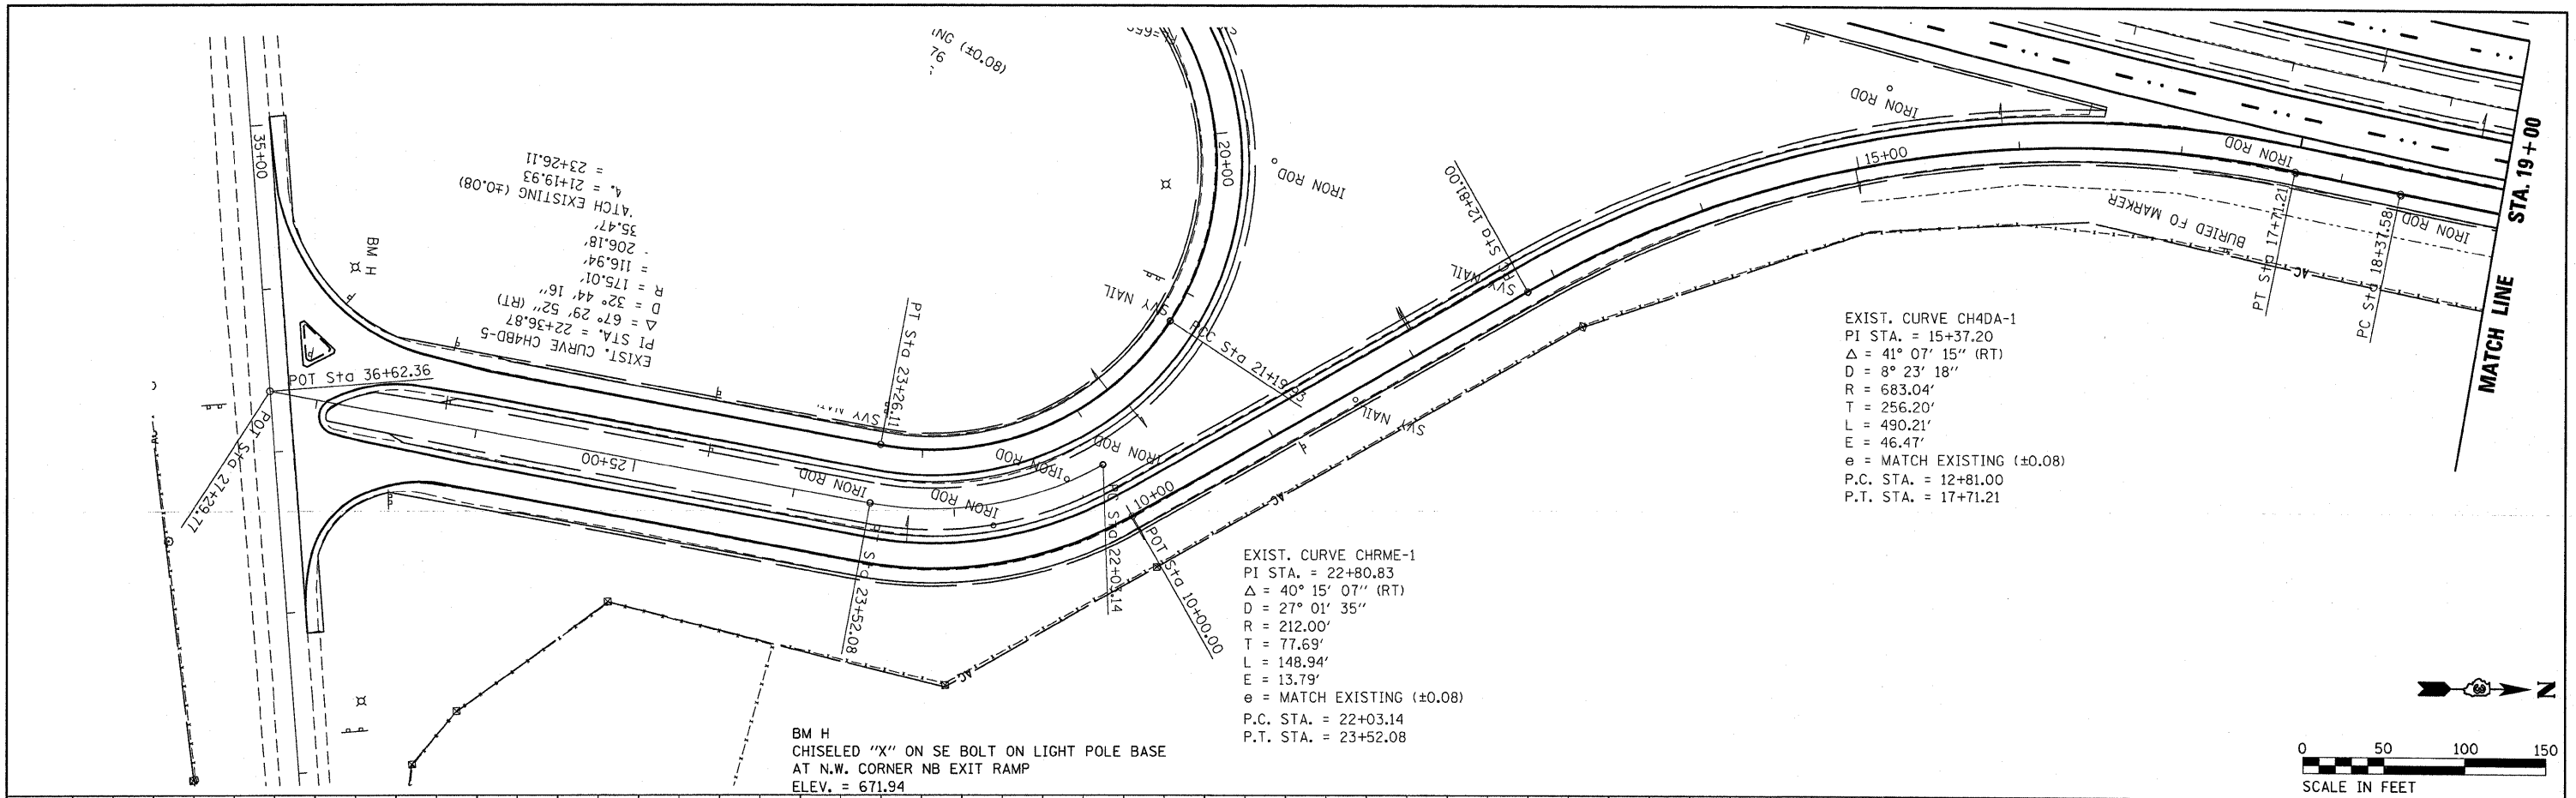

FILE NAME =	USER NAME = duncanbd	DESIGNED -	REVISED -	<b>STATE OF ILLINOIS DEPARTMENT OF TRANSPORTATION</b>	<b>RAMP DA PLAN &amp; PROFILE</b>	F.A.I. RTE.	SECTION	COUNTY	TOTAL SHEETS	SHEET NO.	
c:\pwork\PWID01\DUNCANBD\mes30392\op05	05-ahf-plnprf-rampDA.dgn	DRAWN -	REVISED -			57	(38-1,2)RS-2 & I	IROQUOIS	263	46	
	PLOT SCALE = 50.0000' / IN.	CHECKED -	REVISED -			CONTRACT NO. 66981					
	PLOT DATE = Oct 21, 2009 - 09:06:16 AM	DATE -	REVISED -			ILLINOIS FED. AID PROJECT					