



SILICONE JOINT SEAL

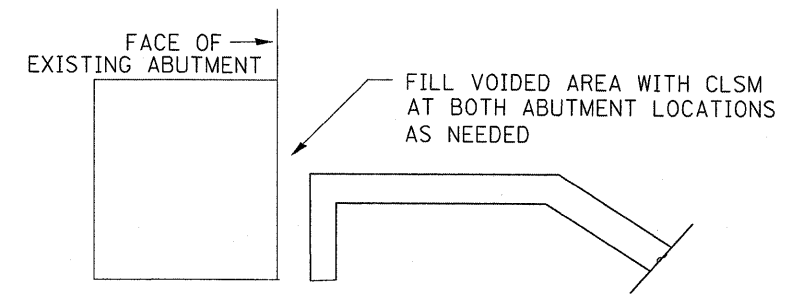

ABUTMENT/SLOPE WALL REPAIR DETAIL

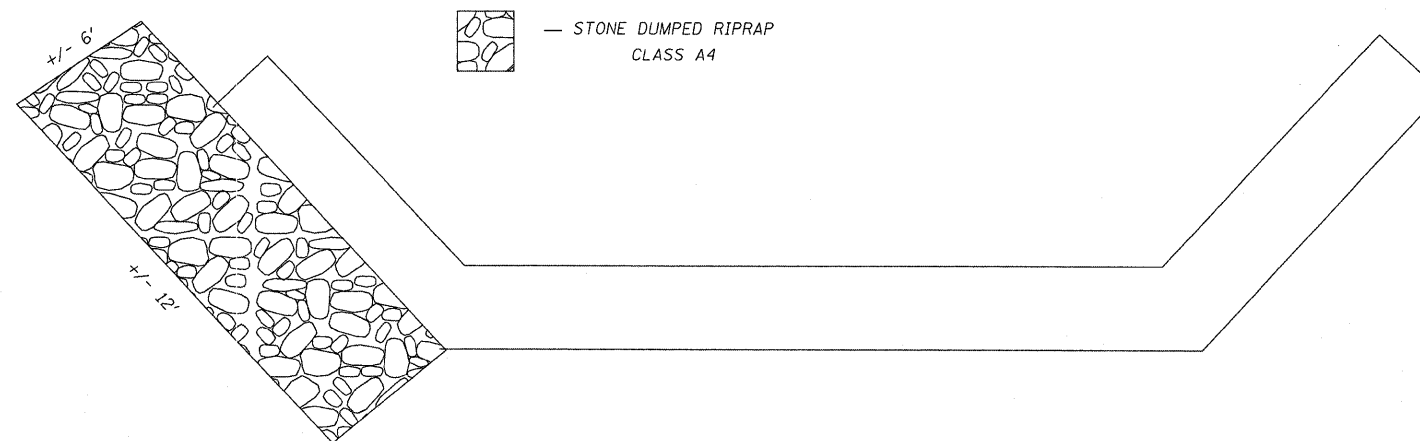

WEST ABUTMENT RIPRAP DETAIL

FILE NAME =	USER NAME = duncanbd	DESIGNED - HJL	REVISED -	STATE OF ILLINOIS DEPARTMENT OF TRANSPORTATION	SN 038-0135 REPAIRS		F.A.I. RTE.	SECTION	COUNTY	TOTAL SHEETS	SHEET NO.
cr:\pwork\p\WIDOT\DUNCANBD\dms38392\ep5185-sht-bridge-repairs.DGN	DRAWN - BDD	REVISED -	57				(38-1,2)RS-2 & I	IROQUOIS	263	51	
PLOT SCALE = 50.0000' / IN.	CHECKED - BDD	REVISED -	CONTRACT NO. 66981								
PLOT DATE = Oct 21, 2009 - 08:56:55 AM	DATE - 10/19/2009	REVISED -	SCALE:		SHEET NO.	OF SHEETS	STA.	TO STA.	ILLINOIS FED. AID PROJECT		