


LANE CLOSURE DETAIL STAGE 1 - BEGINNING TAPER (TYPICAL)
NORTHBOUND & SOUTHBOUND

TRAFFIC CONTROL DEVICES SHOWN TO BE INCLUDED IN COST OF TC & P 701401 (SPECIAL)

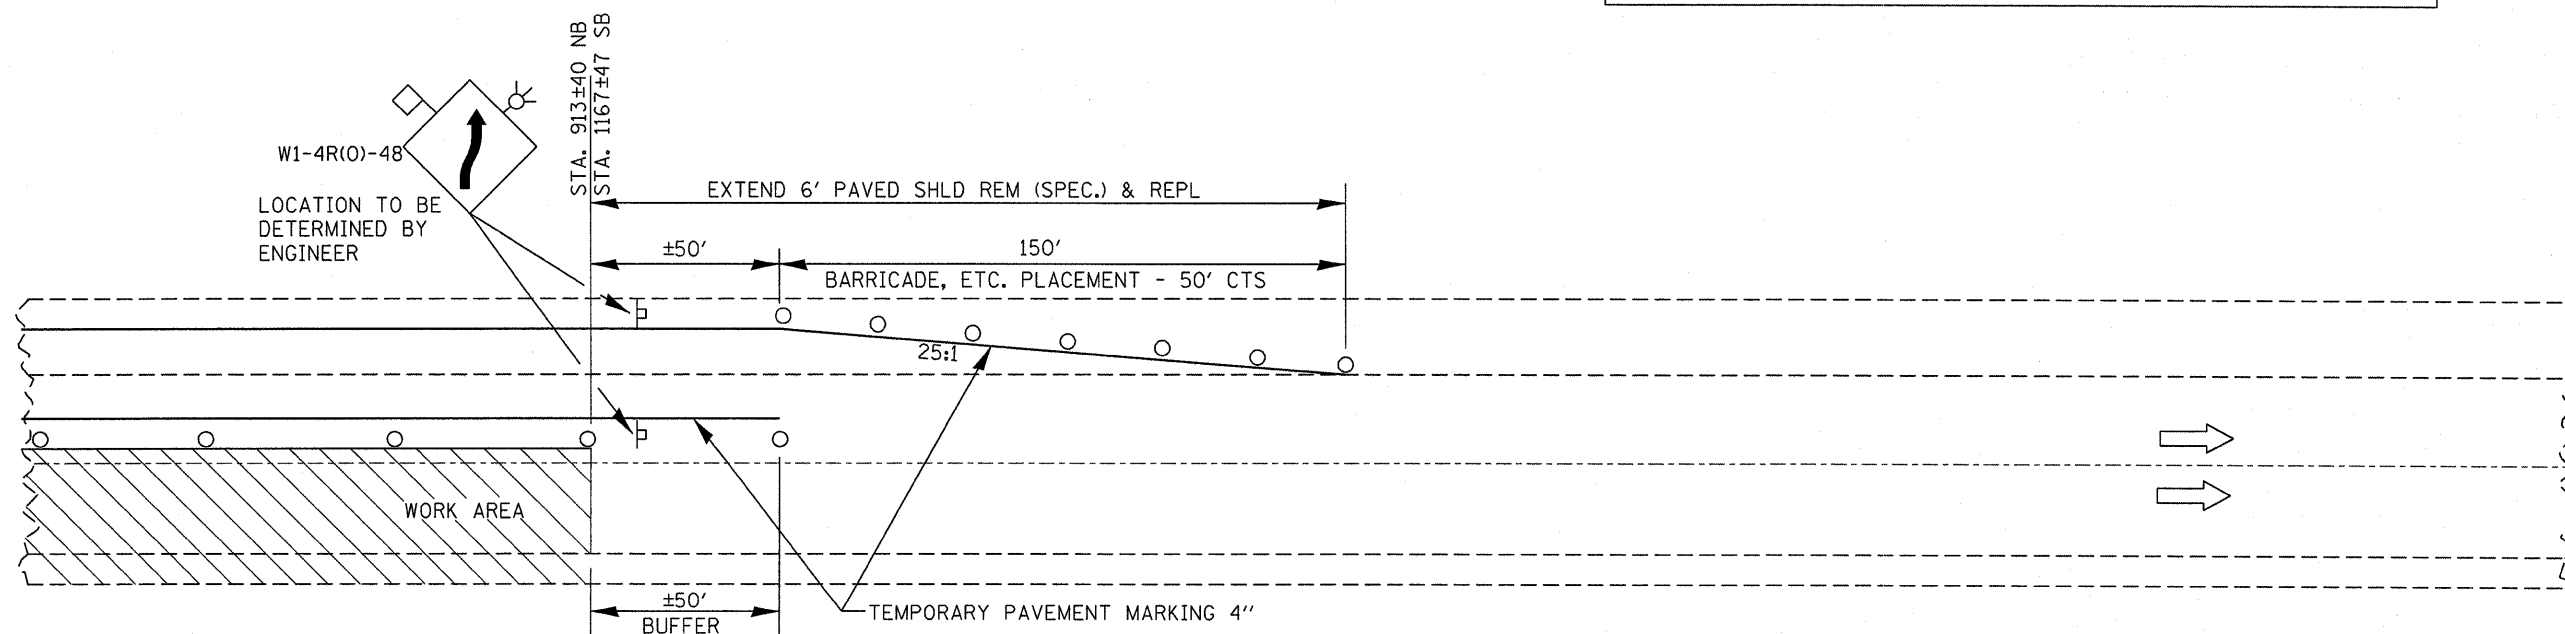

LANE CLOSURE DETAIL STAGE 1 - ENDING TAPER (TYPICAL)
NORTHBOUND & SOUTHBOUND

FILE NAME =	USER NAME = duncanbd	DESIGNED -	REVISED -	STATE OF ILLINOIS DEPARTMENT OF TRANSPORTATION	TRAFFIC CONTROL DETAILS			F.A.I. RTE.	SECTION	COUNTY	TOTAL SHEETS	SHEET NO.
et\pwork\WIDOT\DUNCANBD\dms30392\ep5185-sht-detail1.dgn	DRAWN -	REVISED -	REVISED -					57	(32-1,2)RS-2 & I	IROQUOIS	263	59
PLOT SCALE = 50,0000' / IN.	CHECKED -	REVISED -	REVISED -		SCALE: SHEET NO. OF SHEETS STA. TO STA.			FED. ROAD DIST. NO. [ILLINOIS] FED. AID PROJECT				
PLOT DATE = Oct 21, 2009 - 08:41:56 AM	DATE -	REVISED -	REVISED -					CONTRACT NO. 66981				