


FINAL SURVEY	DATE
SURVEYED	BY
NOTE BOOK	
NO.	
PLANNED	
TEMPLATE	
AREAS	
CHECKED	

ORIGINAL SURVEY	DATE
PLANNED	BY
NOTE BOOK	
NO.	
PLANNED	
TEMPLATE	
AREAS	
CHECKED	

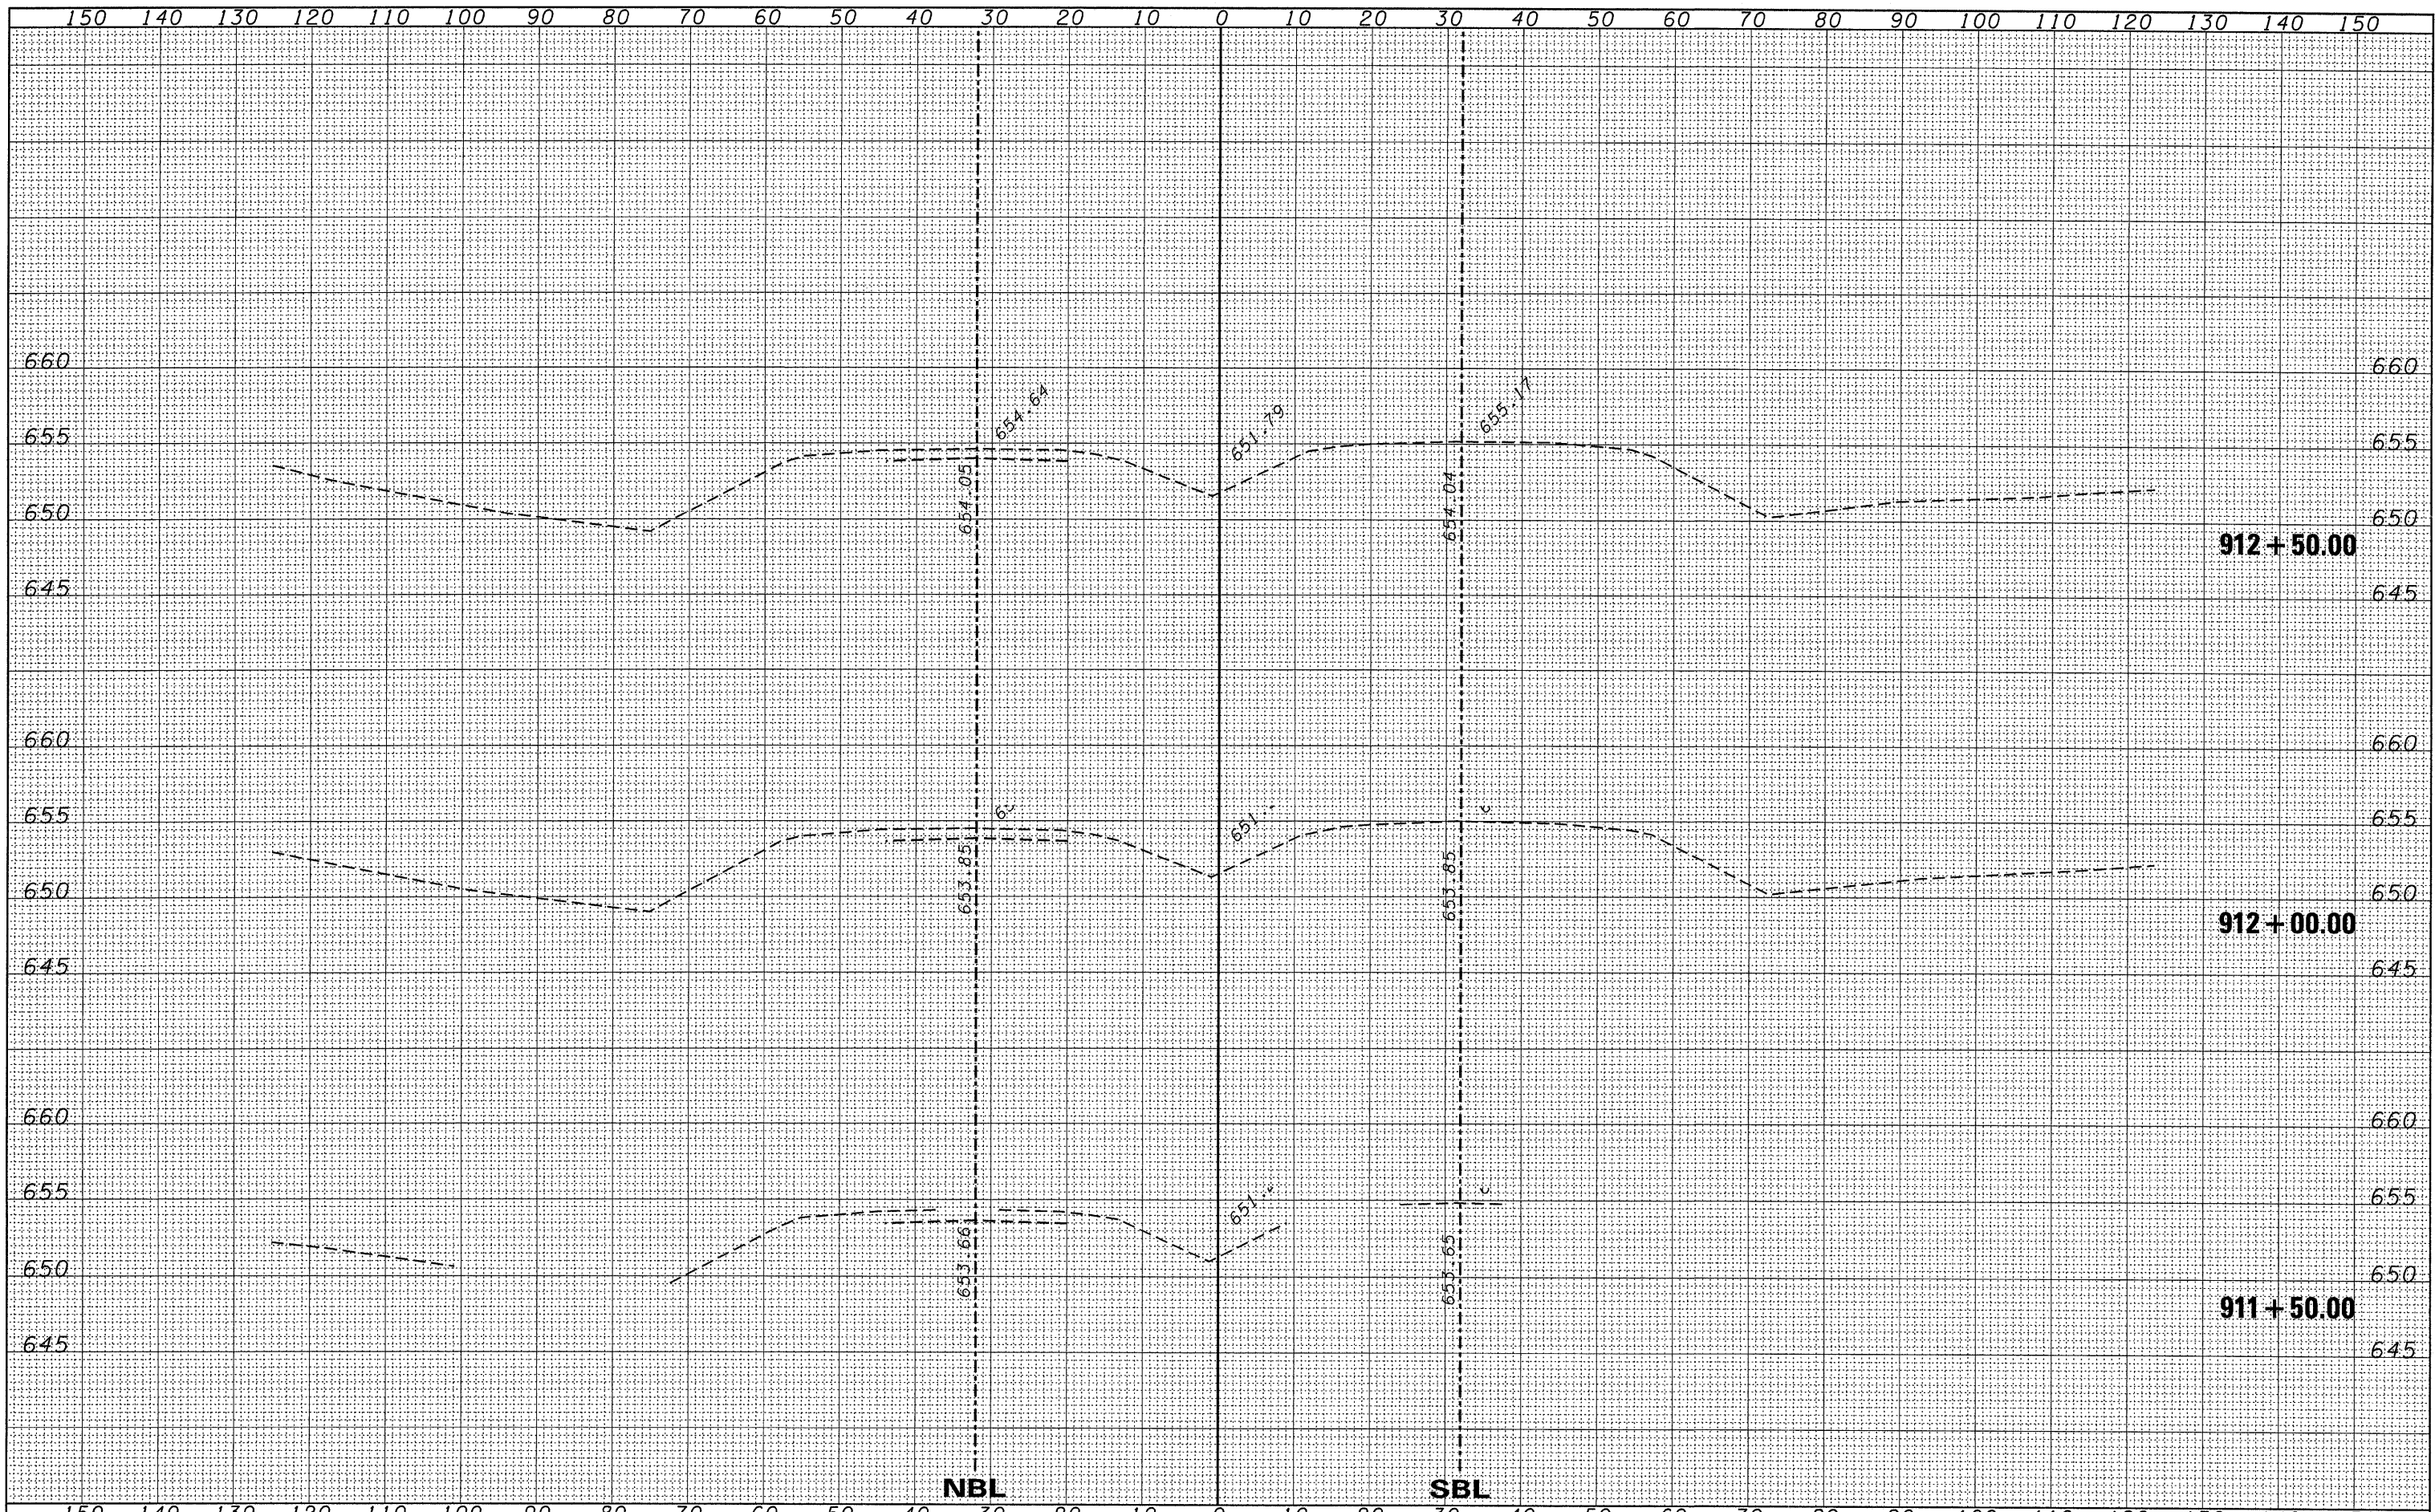

FILE NAME =	USER NAME = duncanbd	DESIGNED -	REVISED -	<b>STATE OF ILLINOIS</b> <b>DEPARTMENT OF TRANSPORTATION</b>	<b>CROSS SECTIONS</b>			F.A.I. RTE.	SECTION	COUNTY	TOTAL SHEETS	SHEET NO.
c:\pwork\p\1001\DUNCANBD\dms30392\ep05105-1	t-xsec.dgn	DRAWN -	REVISED -		57	(38-1,2)RS-2 & I	IROQUOIS	263	69			
		CHECKED -	REVISED -		CONTRACT NO. 66981							
		DATE -	REVISED -		ILLINOIS FED. AID PROJECT							
				SCALE: 5V:10H		SHEET NO. 1 OF 169 SHEETS		STA. 911+50.00 TO STA. 912+50.00				