


|           |  |
|-----------|--|
| DATE      |  |
| BY        |  |
| DESIGNED  |  |
| DRAWN     |  |
| CHECKED   |  |
| REVISIONS |  |
| NO.       |  |
| DATE      |  |
| BY        |  |
| DESIGNED  |  |
| DRAWN     |  |
| CHECKED   |  |
| REVISIONS |  |
| NO.       |  |
| DATE      |  |
| BY        |  |
| DESIGNED  |  |
| DRAWN     |  |
| CHECKED   |  |
| REVISIONS |  |
| NO.       |  |

|           |  |
|-----------|--|
| DATE      |  |
| BY        |  |
| DESIGNED  |  |
| DRAWN     |  |
| CHECKED   |  |
| REVISIONS |  |
| NO.       |  |
| DATE      |  |
| BY        |  |
| DESIGNED  |  |
| DRAWN     |  |
| CHECKED   |  |
| REVISIONS |  |
| NO.       |  |

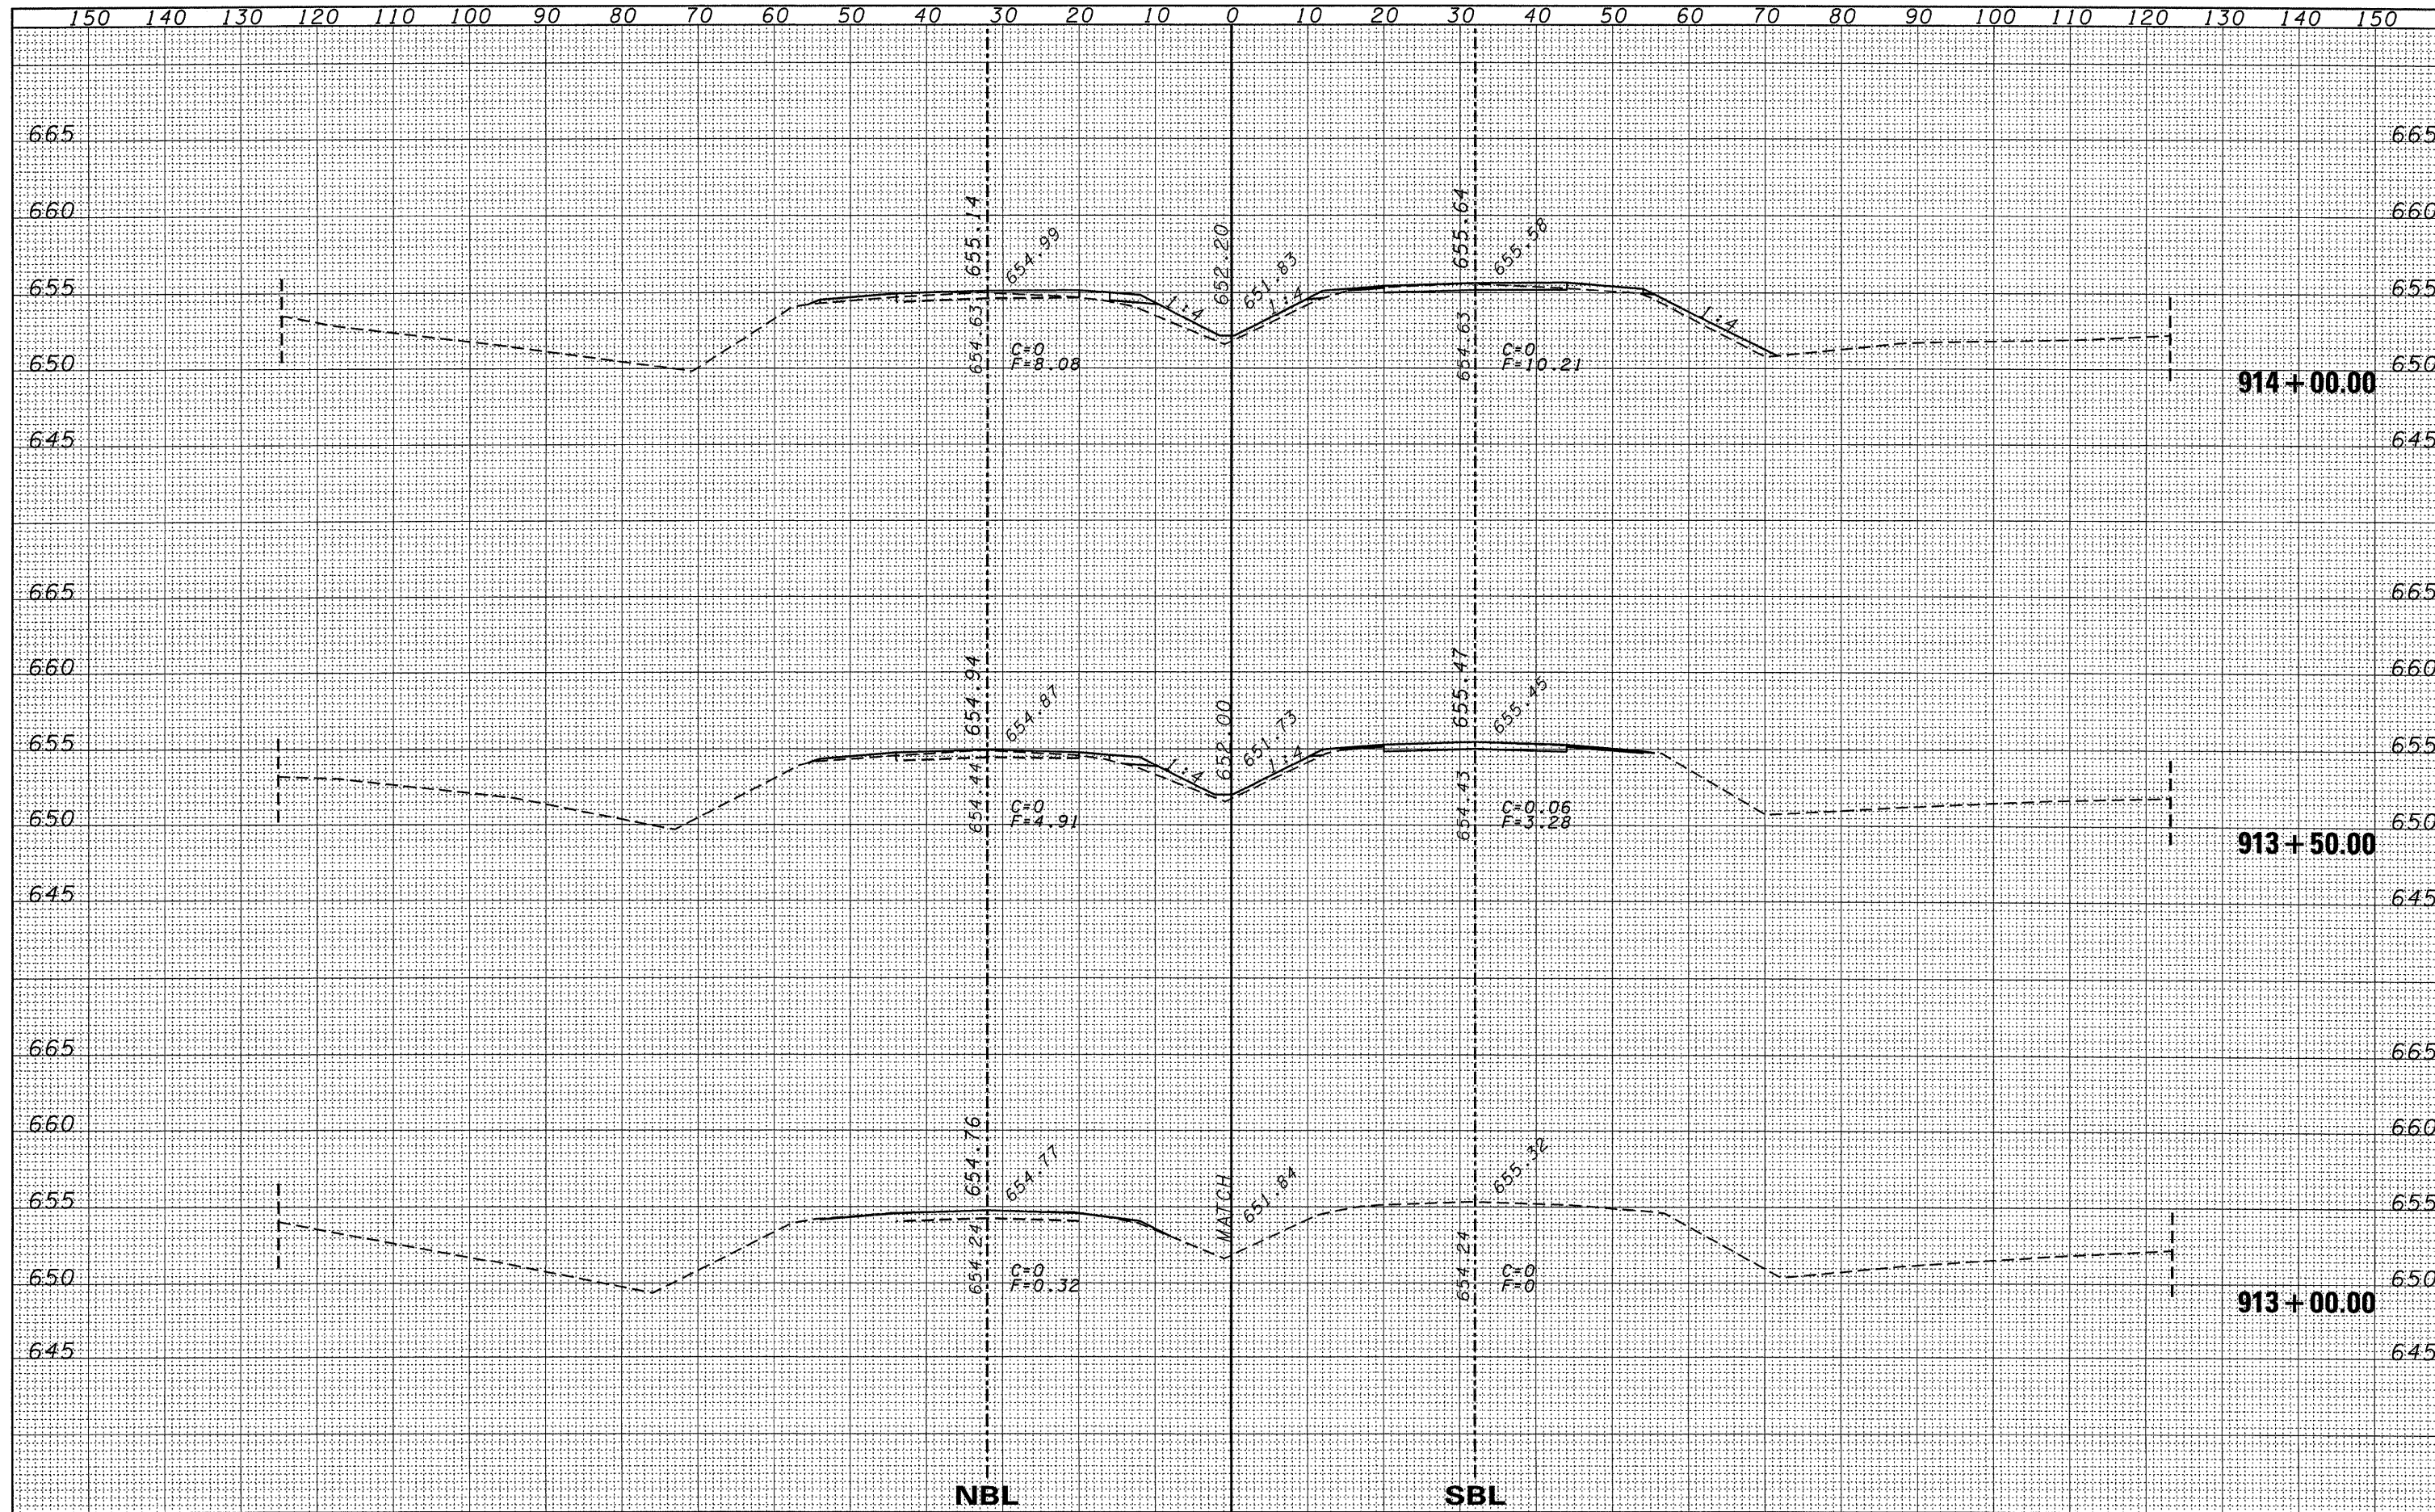

|   |                      |            |             |   |                           |                  |                           |         |                                  |                    |           |
|---|----------------------|------------|-------------|---|---------------------------|------------------|---------------------------|---------|----------------------------------|--------------------|-----------|
| FILE NAME =   | USER NAME = duncanbd | DESIGNED - | REVISIONS - | <b>STATE OF ILLINOIS</b><br><b>DEPARTMENT OF TRANSPORTATION</b> | <b>CROSS SECTIONS</b>     |                  | F.A.I. RTE.               | SECTION | COUNTY                           | TOTAL SHEETS       | SHEET NO. |
| ct:\pwork\PWIDOT\DUNCANBD\dms30392\ep05105-ast-xsec.dgn |                      | DRAWN -    | REVISIONS - |   | 57                        | (38-1,2)RS-2 & I | IROQUOIS                  | 263     | 70                               |                    |           |
| PLOT SCALE = 10.0000' / IN.                             |                      | CHECKED -  | REVISIONS - |   | SCALE: 5V:10H             |                  | SHEET NO. 2 OF 169 SHEETS |         | STA. 913+00.00 TO STA. 914+00.00 | CONTRACT NO. 66981 |           |
| PLOT DATE = Oct 21, 2009 - 08:06:13 AM                  |                      | DATE -     | REVISIONS - |   | ILLINOIS FED. AID PROJECT |                  |                           |         |                                  |                    |           |