


FINAL SURVEY	DATE
BY	
NO.	
ORIGINAL SURVEY	DATE
BY	
NO.	
DESIGNED	
DRAWN	
CHECKED	
DATE	

DESIGNED	
DRAWN	
CHECKED	
DATE	
REVISIONS	
NO.	
DATE	
DESCRIPTION	

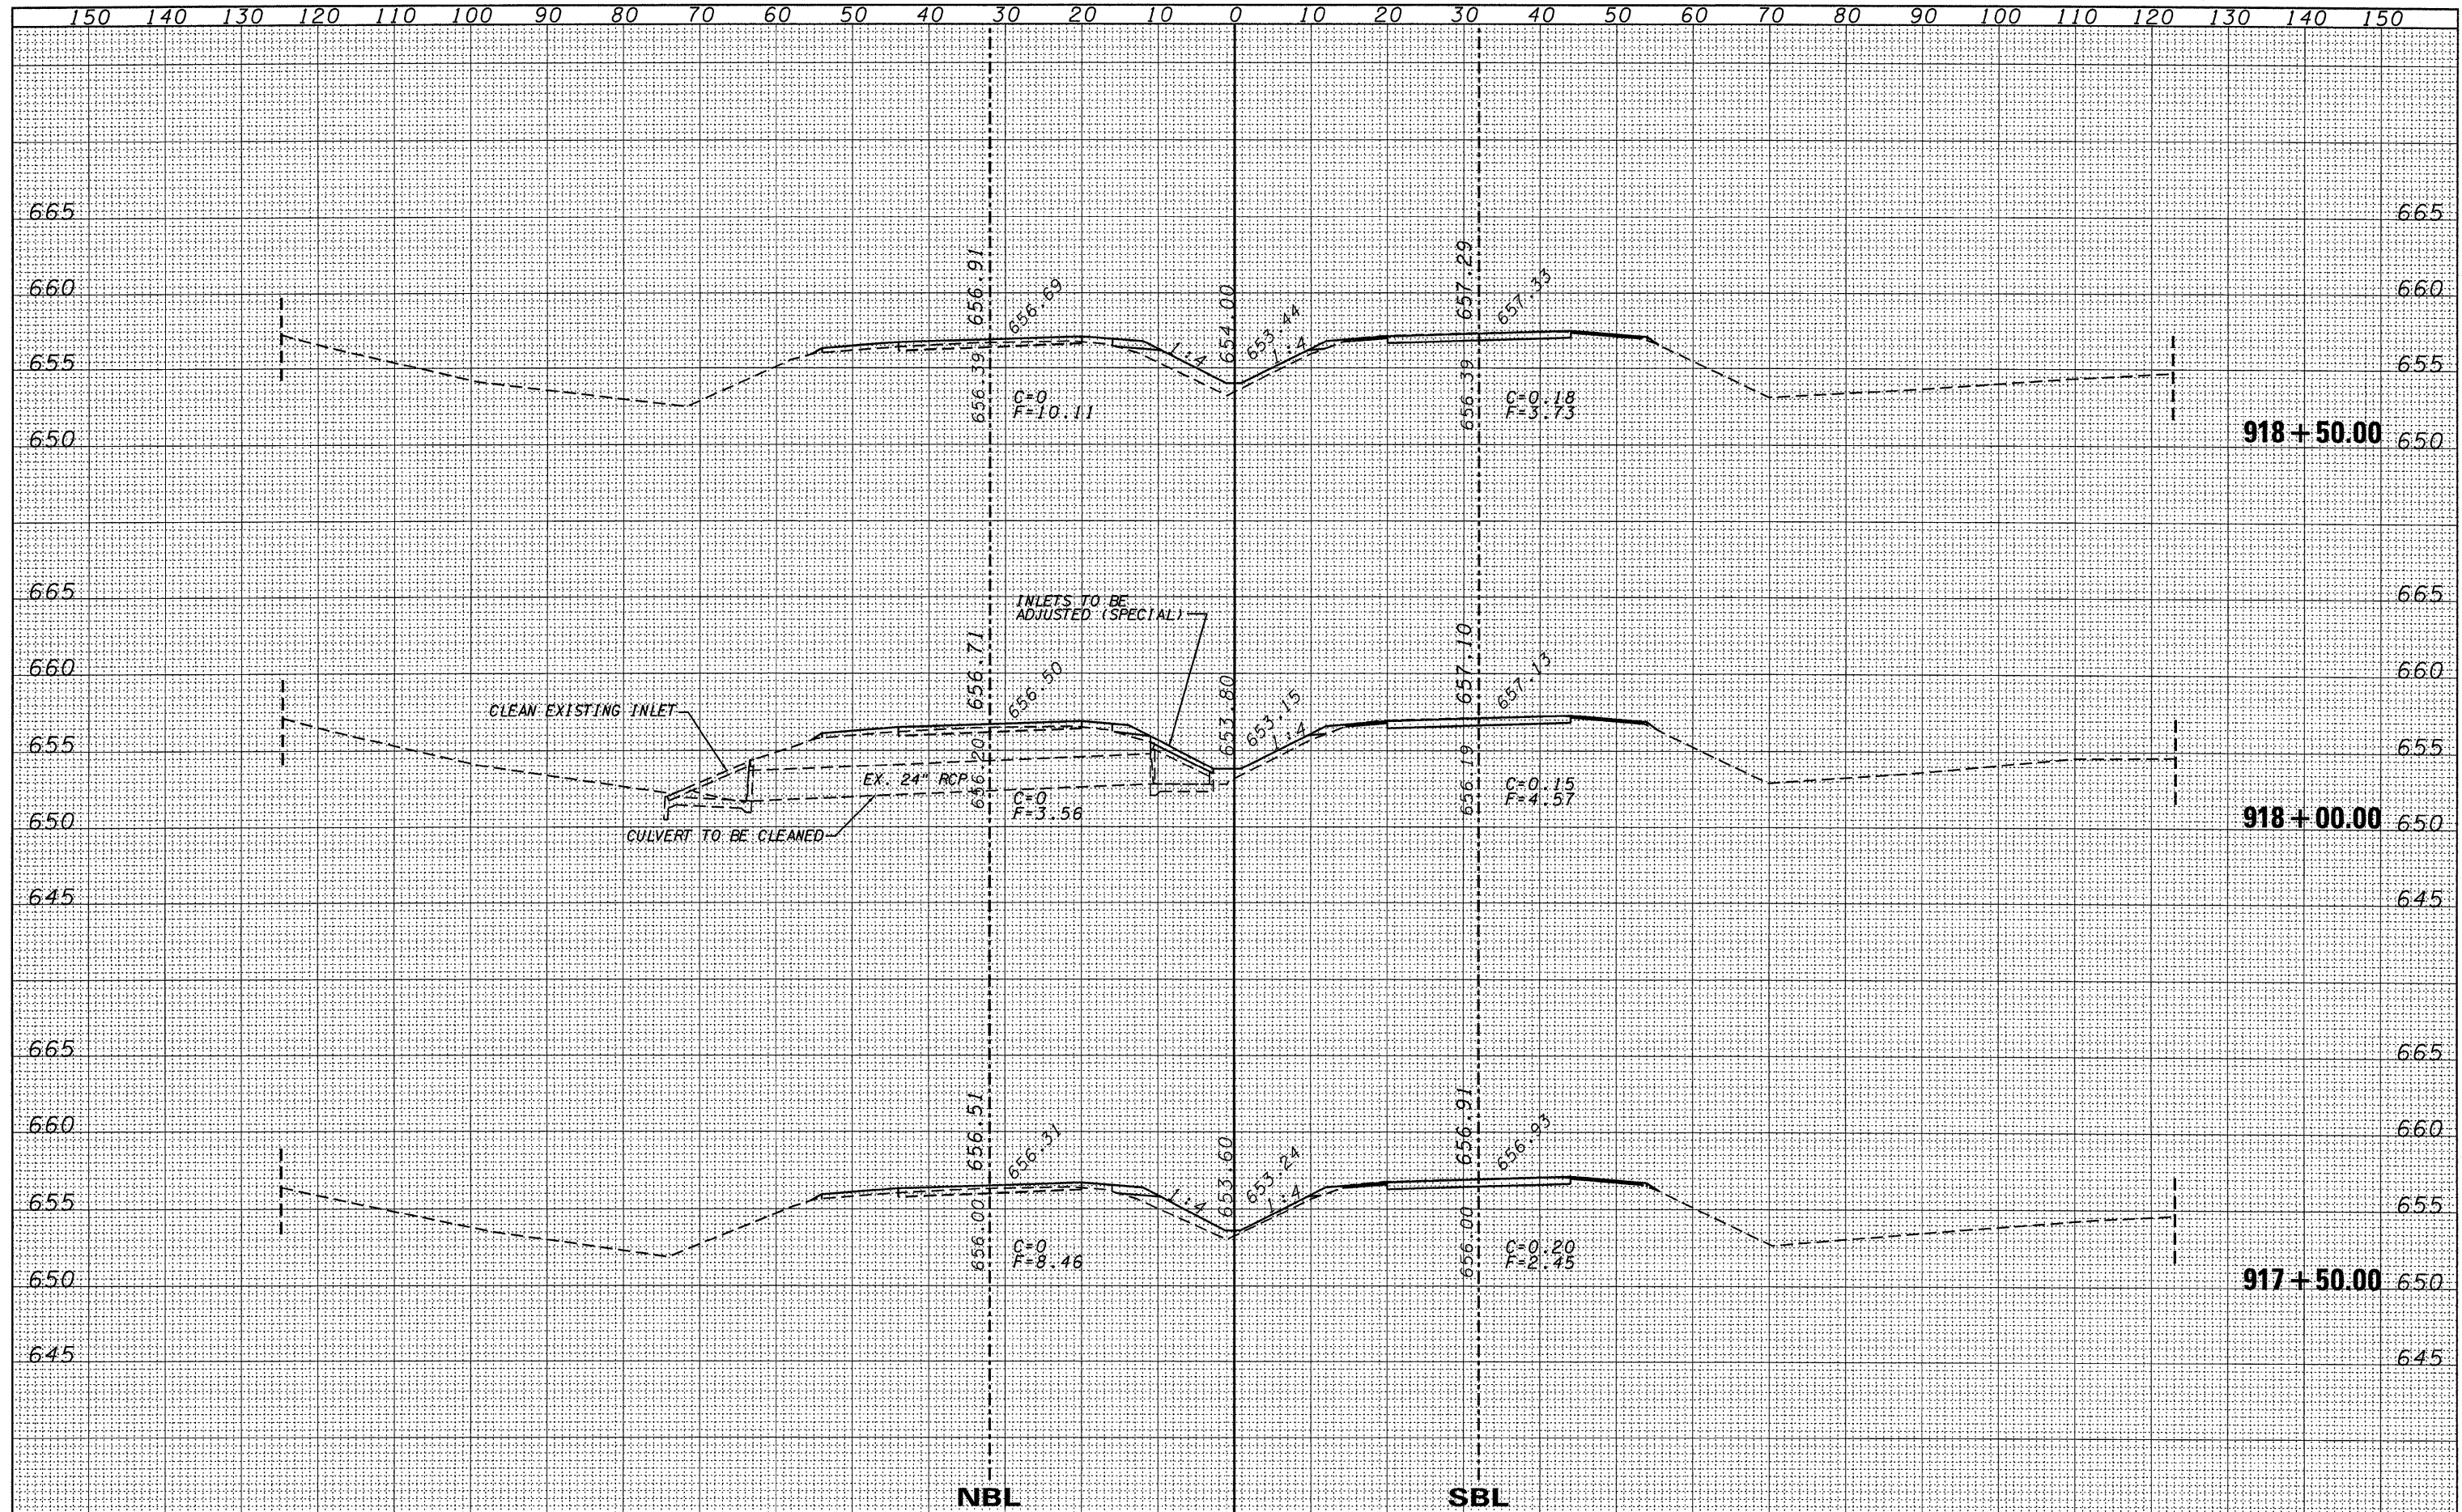

FILE NAME =	USER NAME = duncanbd	DESIGNED -	REVISIONS	STATE OF ILLINOIS DEPARTMENT OF TRANSPORTATION	CROSS SECTIONS				F.A.I. RTE.	SECTION	COUNTY	TOTAL SHEETS	SHEET NO.
c:\pw\work\PWIDOT\DUNCANBD\dms30392\ep05105-1\txsec.dgn		DRAWN -	REVISIONS		57	(38-1,2)RS-2 & I	IROQUOIS	263	73				
PLOT SCALE = 10.0000' / IN.		CHECKED -	REVISIONS		SCALE: 5V:10H				SHEET NO. 5 OF 169 SHEETS				
PLOT DATE = Oct 21, 2009 - 08:05:47 AM		DATE -	REVISIONS		STA. 917+50.00 TO STA. 918+50.00				CONTRACT NO. 66981				
ILLINOIS FED. AID PROJECT													