


FINAL SURVEY	DATE
SURVEYED	BY
NOTE BOOK	NO.
TEMPLATE	AREAS CHECKED

ORIGINAL SURVEY	DATE
SURVEYED	BY
NOTE BOOK	NO.
TEMPLATE	AREAS CHECKED

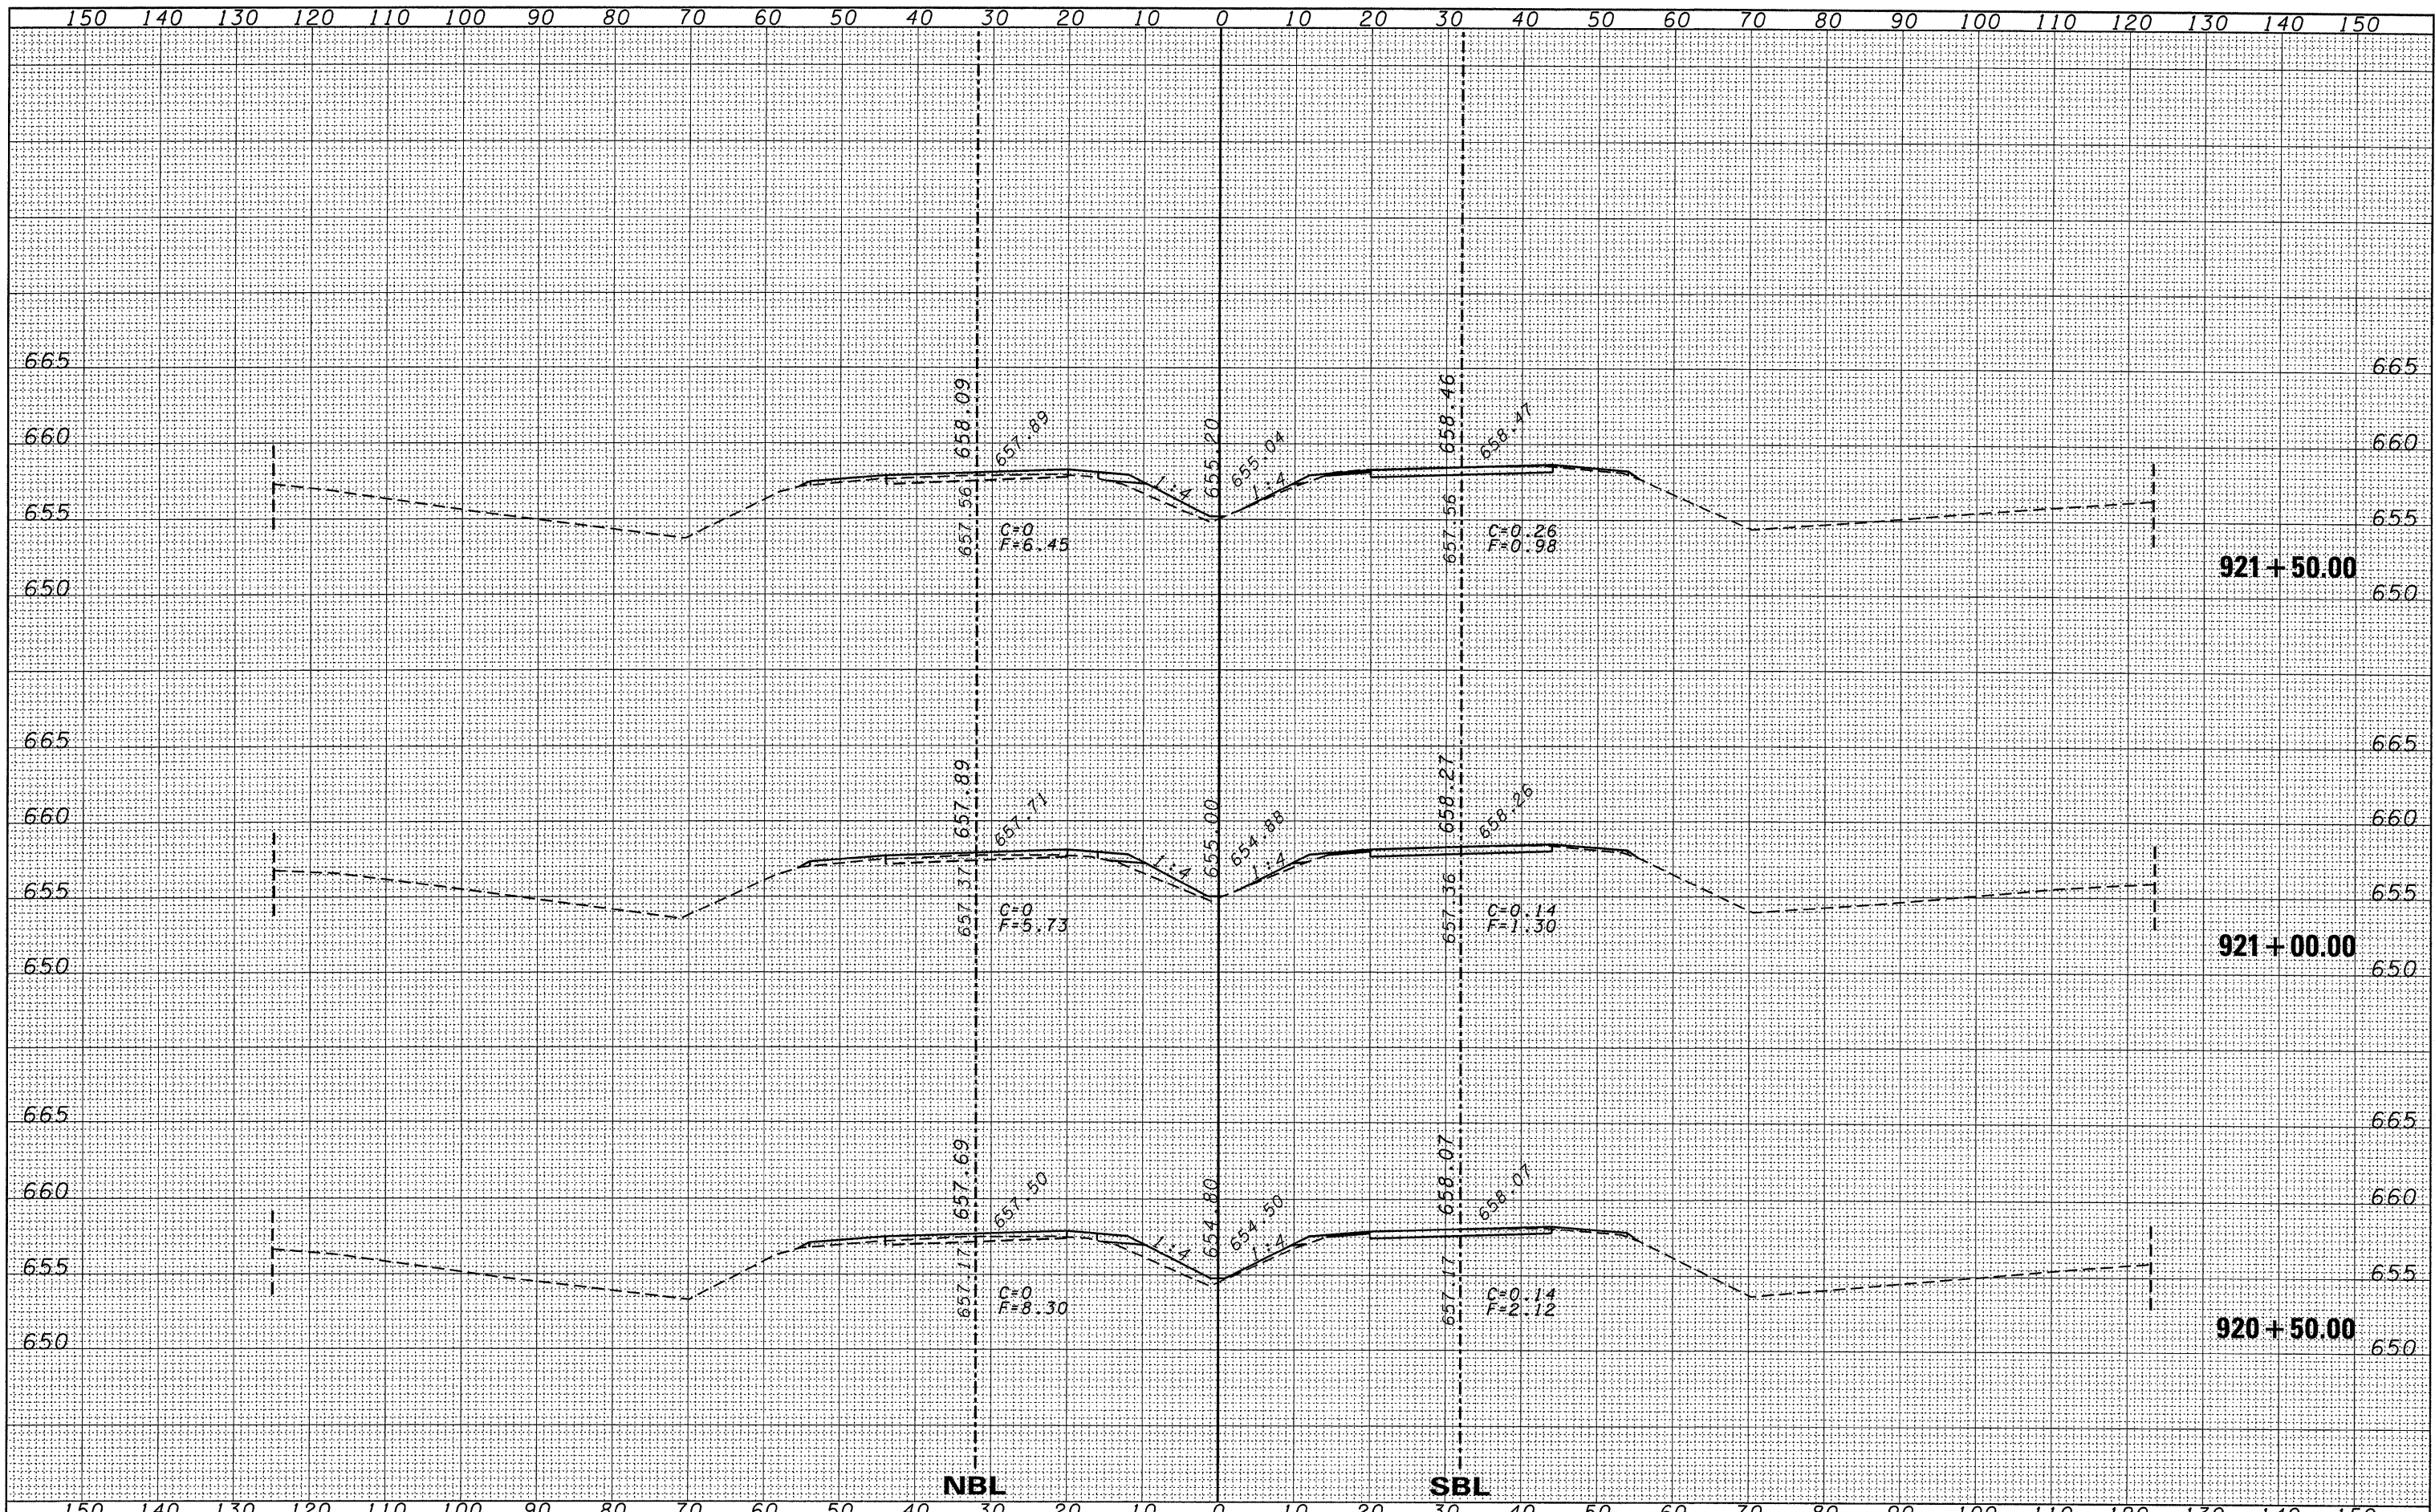

FILE NAME =	USER NAME = duncanbd	DESIGNED -	REVISED -	STATE OF ILLINOIS DEPARTMENT OF TRANSPORTATION	CROSS SECTIONS				F.A.I. RTE.	SECTION	COUNTY	TOTAL SHEETS	SHEET NO.
c:\pwork\PW\DOT\DUNCANBD\dms38392\ep05105-s	t-xsec.dgn	DRAWN -	REVISED -		57	(38-1,2)RS-2 & I	IROQUOIS	263	75				
PLOT SCALE = 10.0000' / IN.	CHECKED -	REVISED -	REVISED -		SCALE: 5V:10H				SHEET NO. 7 OF 169 SHEETS				
PLOT DATE = Oct 21, 2009 - 08:05:33 AM	DATE -	REVISED -	REVISED -		STA. 920+50.00 TO STA. 921+50.00				CONTRACT NO. 66981				
ILLINOIS FED. AID PROJECT													