


FINISHED	DATE
SURVEY	BY
PLOTTED	
TEMPLATE	
AREAS	
CHECKED	
NO.	

ORIGINAL	DATE
SURVEY	BY
PLOTTED	
TEMPLATE	
AREAS	
CHECKED	
NO.	

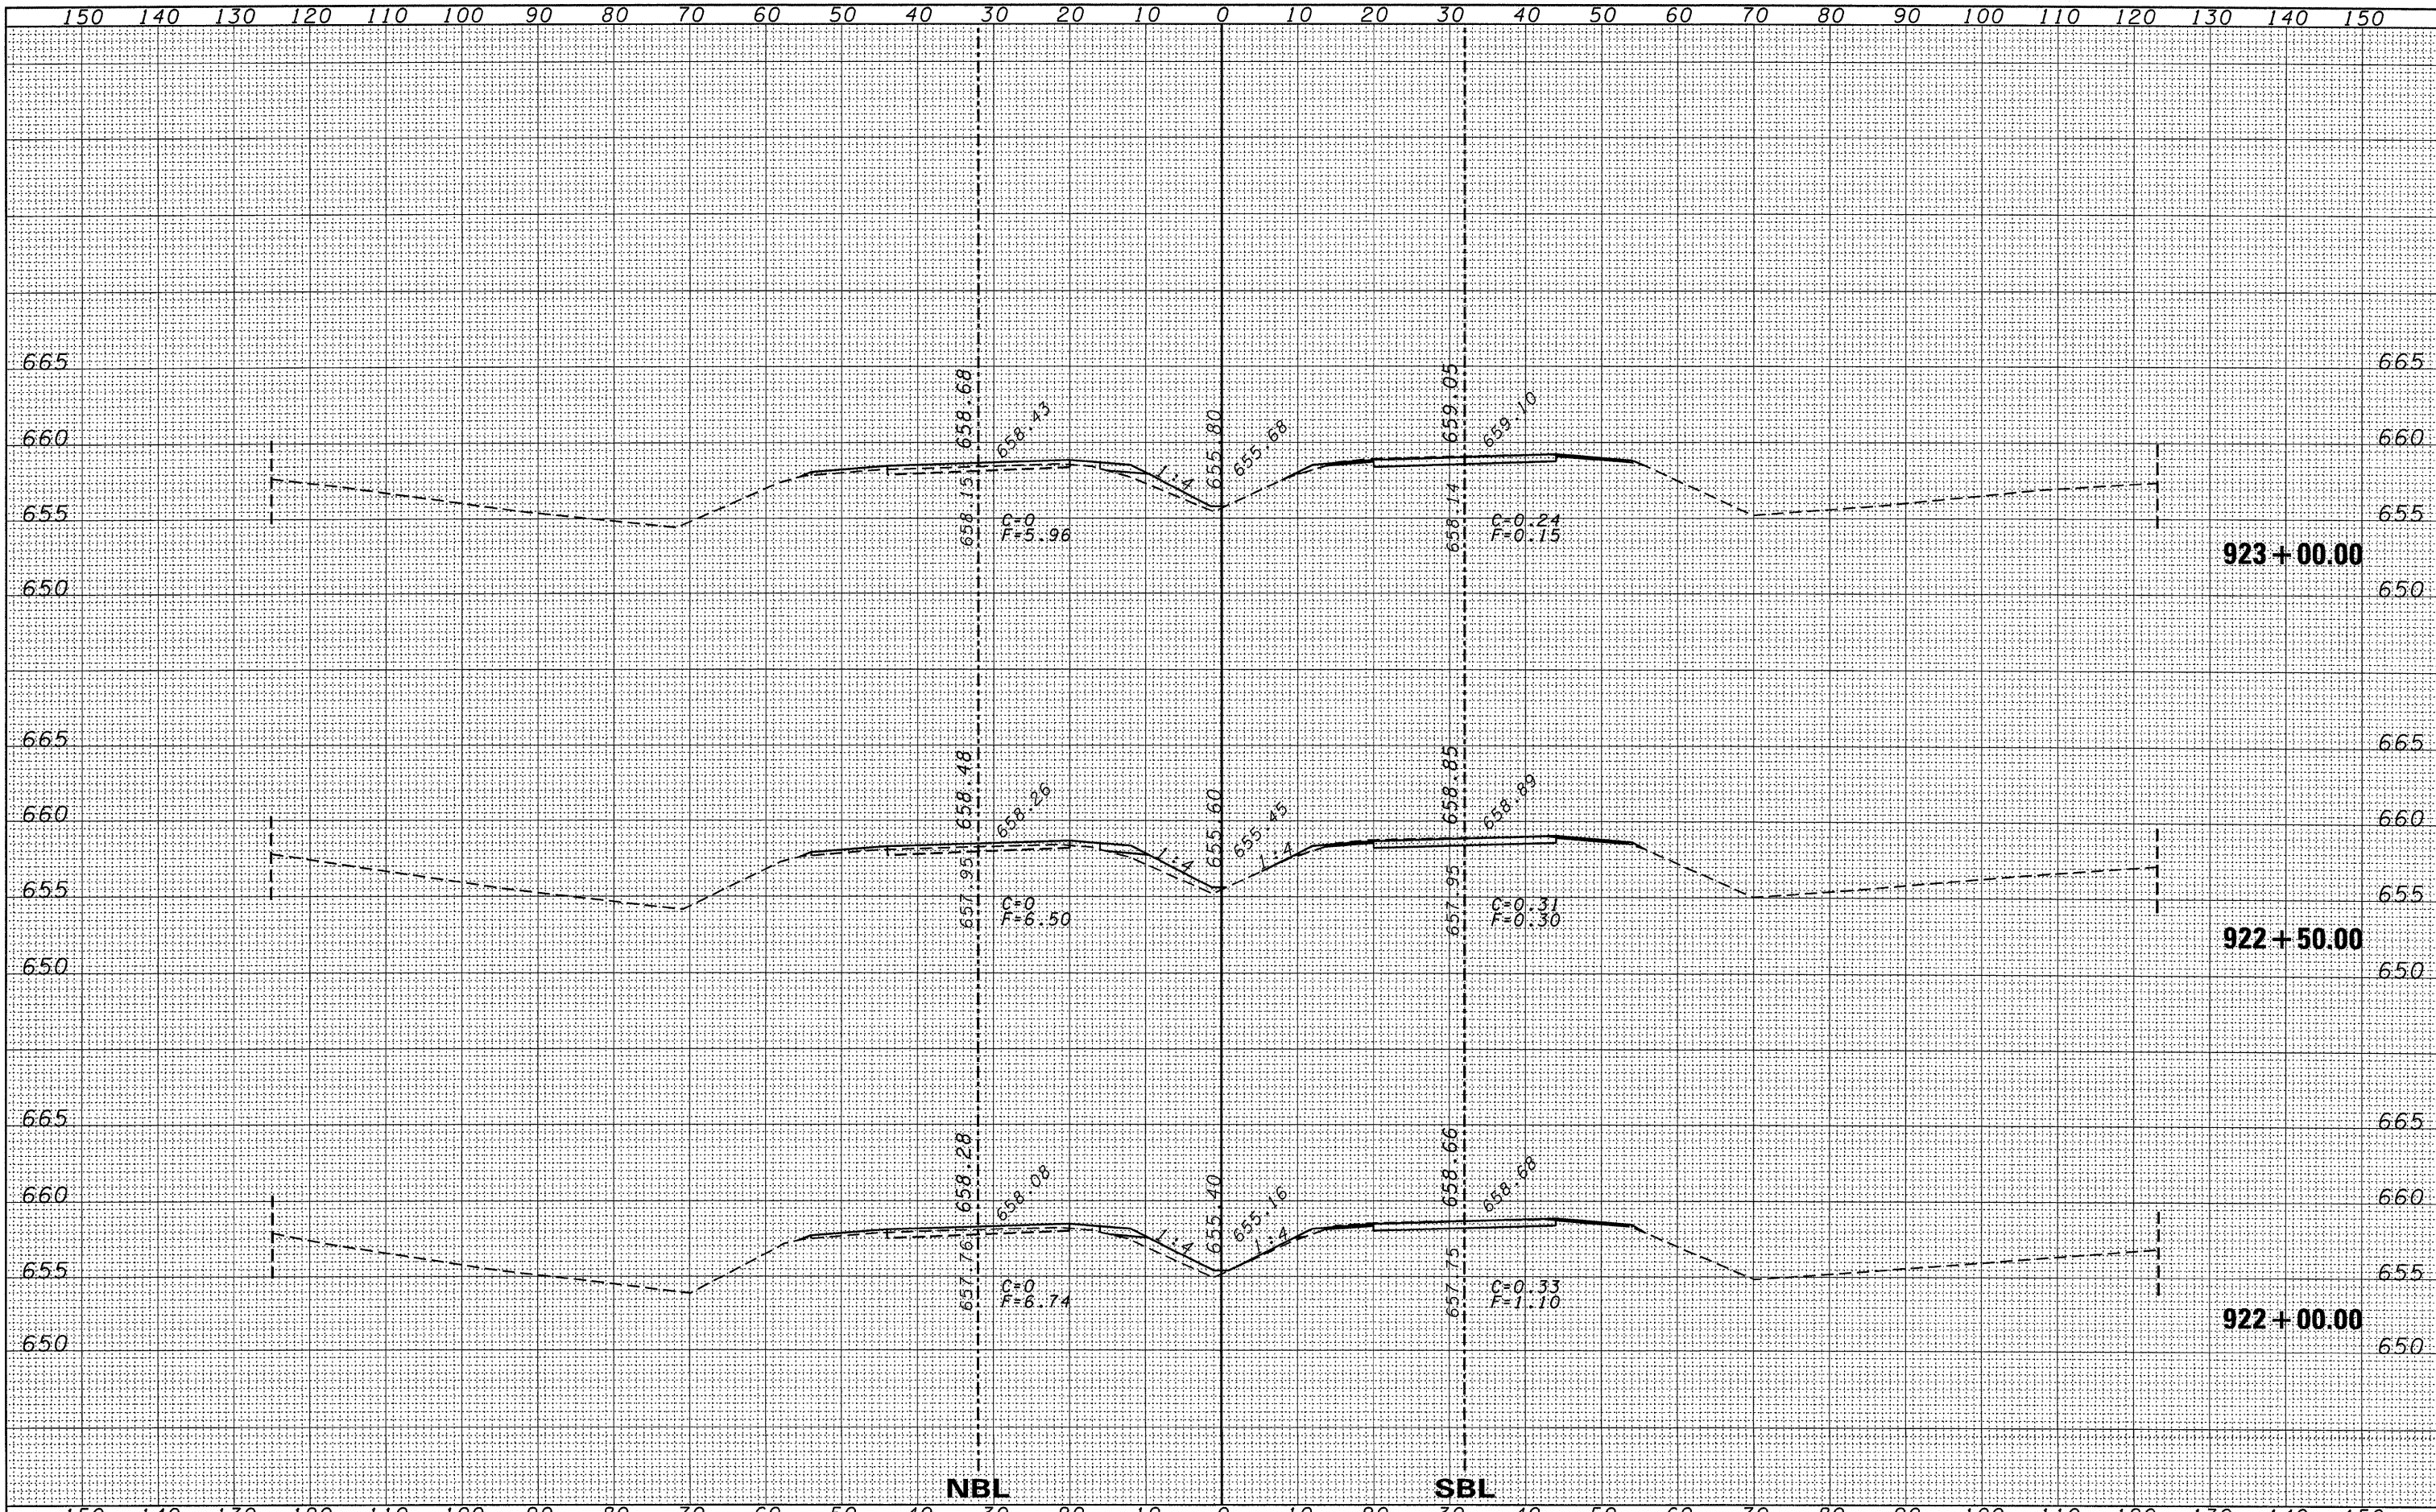

FILE NAME =	USER NAME = duncanbd	DESIGNED -	REVISED -	STATE OF ILLINOIS DEPARTMENT OF TRANSPORTATION				CROSS SECTIONS				F.A.I. RTE.	SECTION	COUNTY	TOTAL SHEETS	SHEET NO.
ct:\pw_work\PWIDOT\DUNCANBD\dms30392\ep05105-ss1-xsec.dgn		DRAWN -	REVISED -					SCALE: 5V:10H	SHEET NO. 8 OF 169 SHEETS	STA. 922+00.00 TO STA. 923+00.00	57	(38-1,2)RS-2 & I	IROQUOIS	263	76	
		CHECKED -	REVISED -					CONTRACT NO. 66981				ILLINOIS FED. AID PROJECT				
		DATE -	REVISED -													