


| | | |
|--------------|----------|------|
| FINAL SURVEY | SURVEYED | DATE |
| NOTE BOOK | PLOTTED | |
| NO. | TEMPLATE | |
| | AREAS | |
| | CHECKED | |

| | | |
|-----------------|----------|------|
| ORIGINAL SURVEY | SURVEYED | DATE |
| NOTE BOOK | PLOTTED | |
| NO. | TEMPLATE | |
| | AREAS | |
| | CHECKED | |

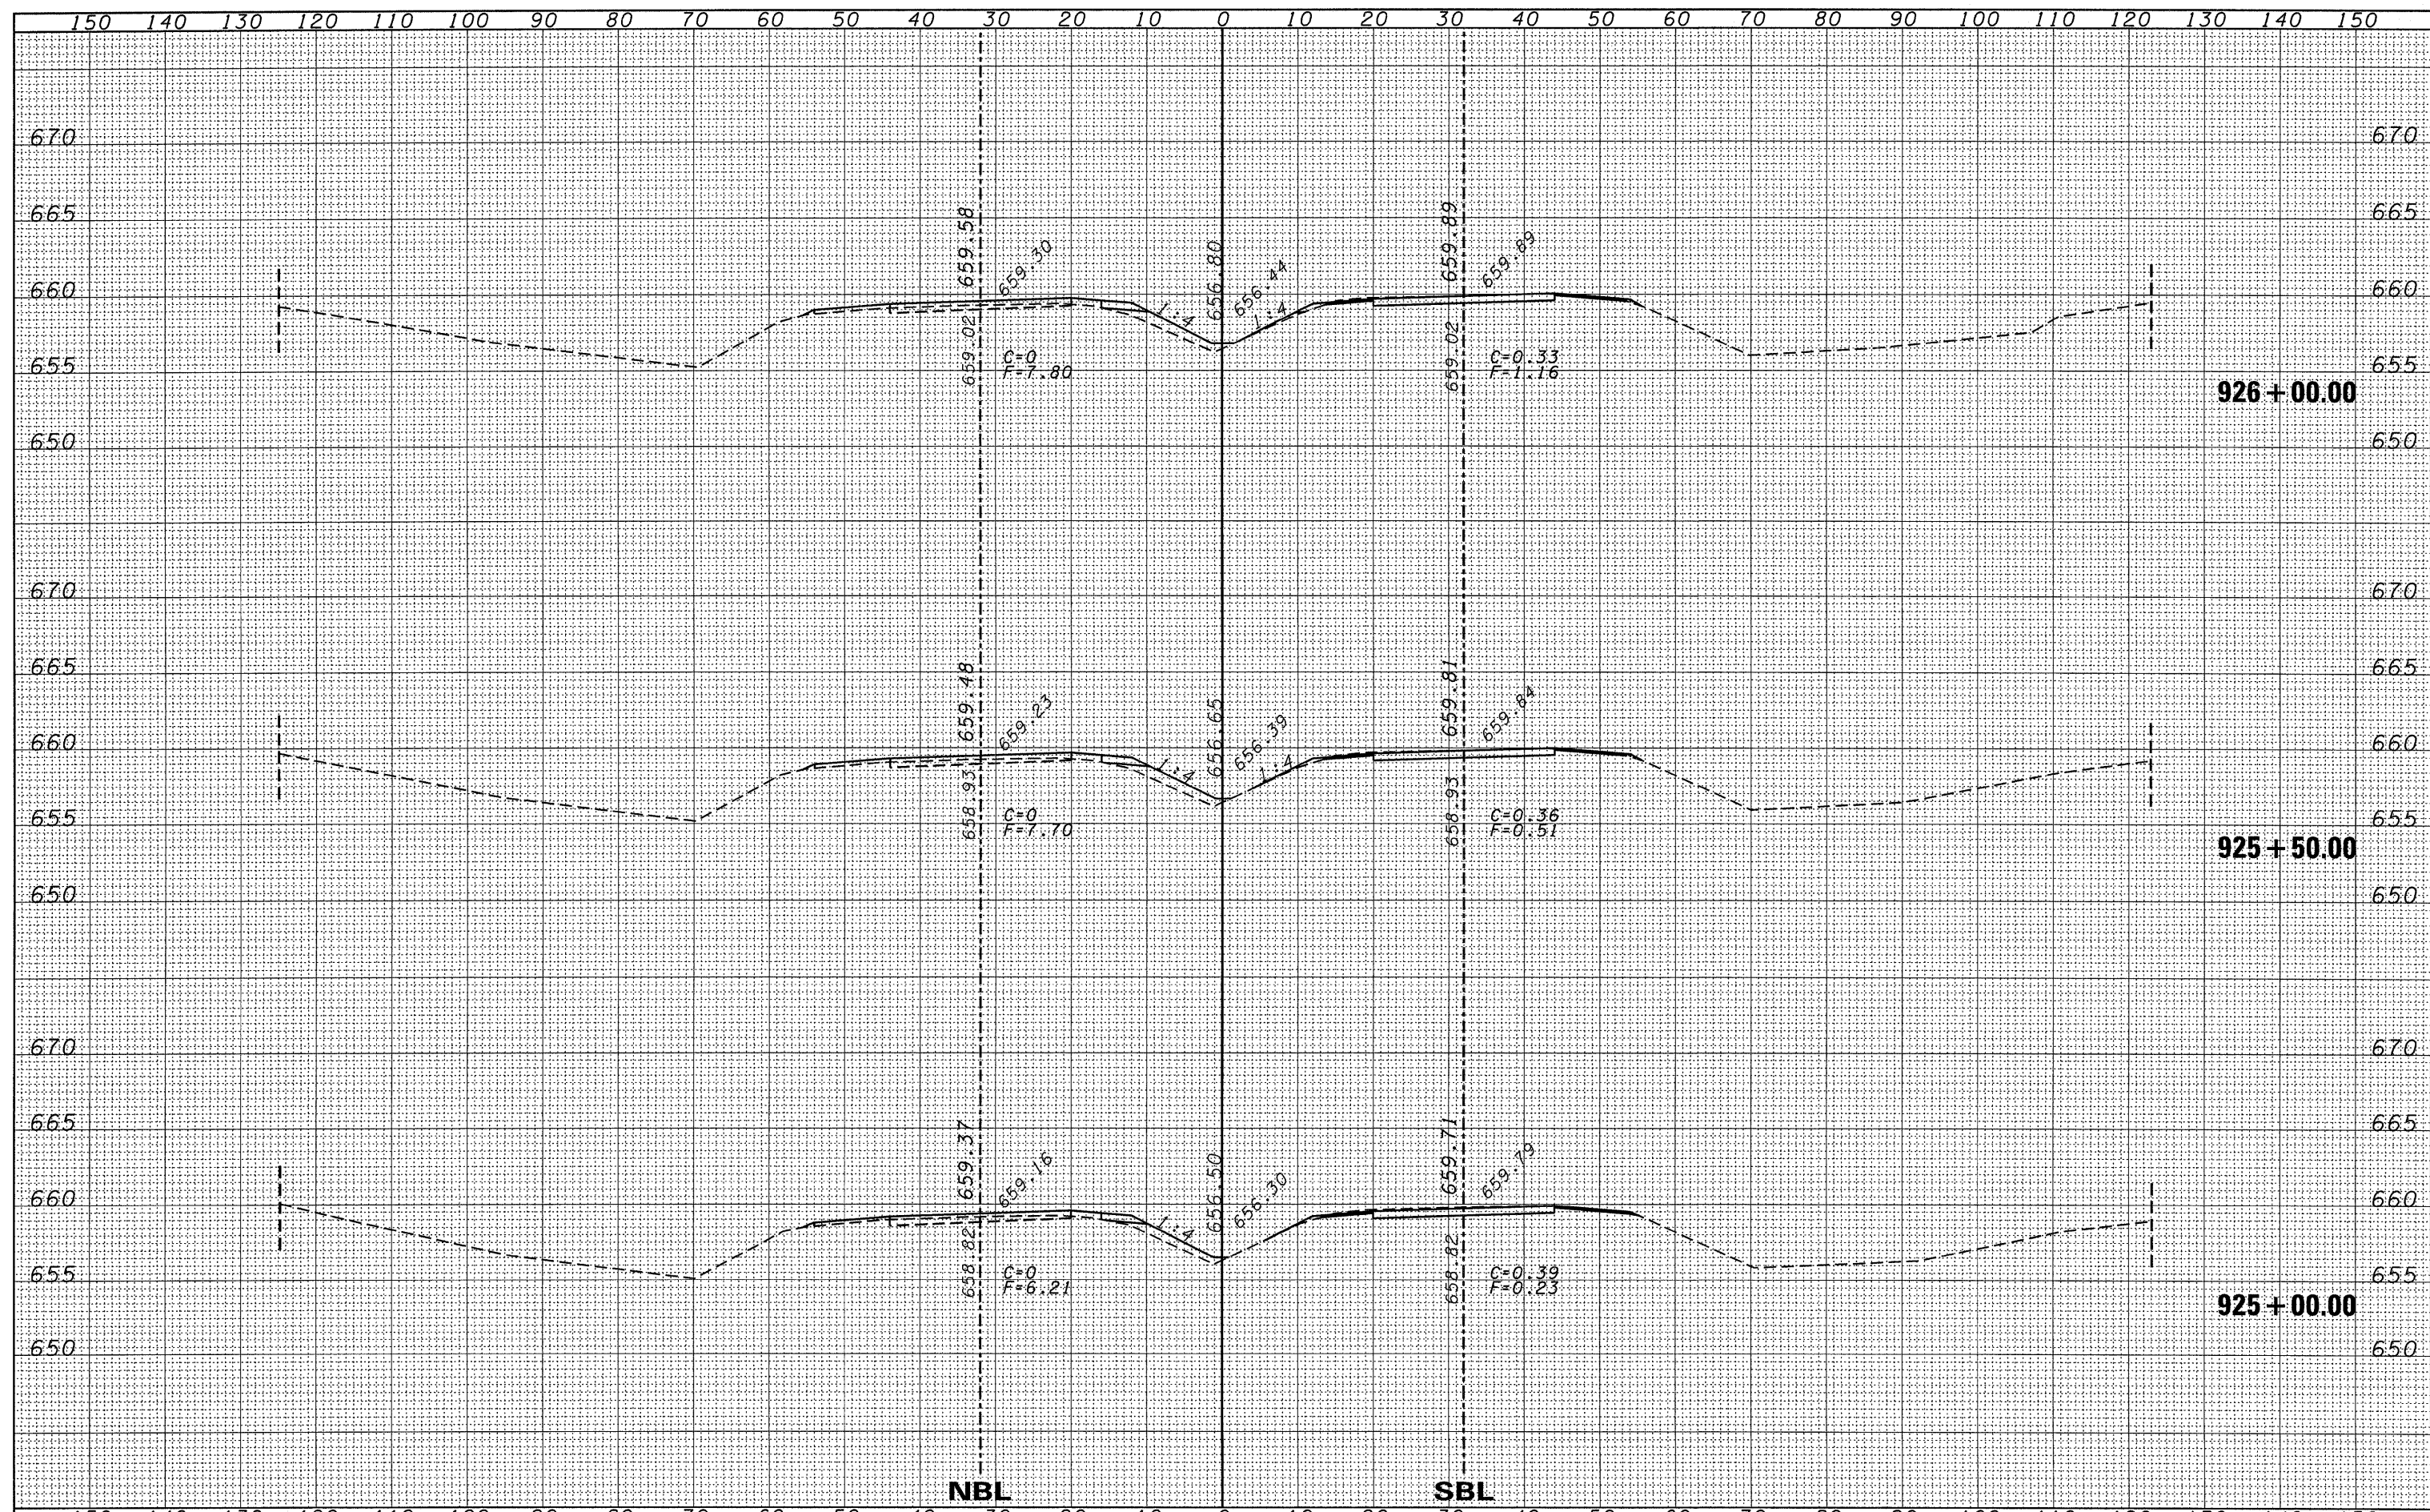

| | | | | | | | | | | | | |
|---|---|------------|-----------|---|--|-----------------------|--|--------------------|------------------|---------------------------|--------------|-----------|
| FILE NAME = | USER NAME = duncanbd | DESIGNED - | REVISED - | STATE OF ILLINOIS DEPARTMENT OF TRANSPORTATION | | CROSS SECTIONS | | F.A.I. RTE. | SECTION | COUNTY | TOTAL SHEETS | SHEET NO. |
| c:\pwork\PWIDOT\DUNCANBD\dms30392\ep05105-s1-xsec.dgn | PLLOT SCALE = 10.0000' / IN. | DRAWN - | REVISED - | | | | | 57 | (38-1,2)RS-2 & I | IROQUOIS | 263 | 78 |
| | PLLOT DATE = Oct 21, 2009 - 08:05:08 AM | CHECKED - | REVISED - | SCALE: 5V:10H SHEET NO. 10 OF 169 SHEETS STA. 925+00.00 TO STA. 926+00.00 | | | | CONTRACT NO. 66981 | | ILLINOIS FED. AID PROJECT | | |
| | | DATE - | REVISED - | | | | | | | | | |