


DATE	
BY	
ORIGINAL SURVEY	
SCHEMATIC	
NOTED	
TEMPLATE	
AREAS	
CHECKED	
NO.	

DATE	
BY	
ORIGINAL SURVEY	
SCHEMATIC	
NOTED	
TEMPLATE	
AREAS	
CHECKED	
NO.	

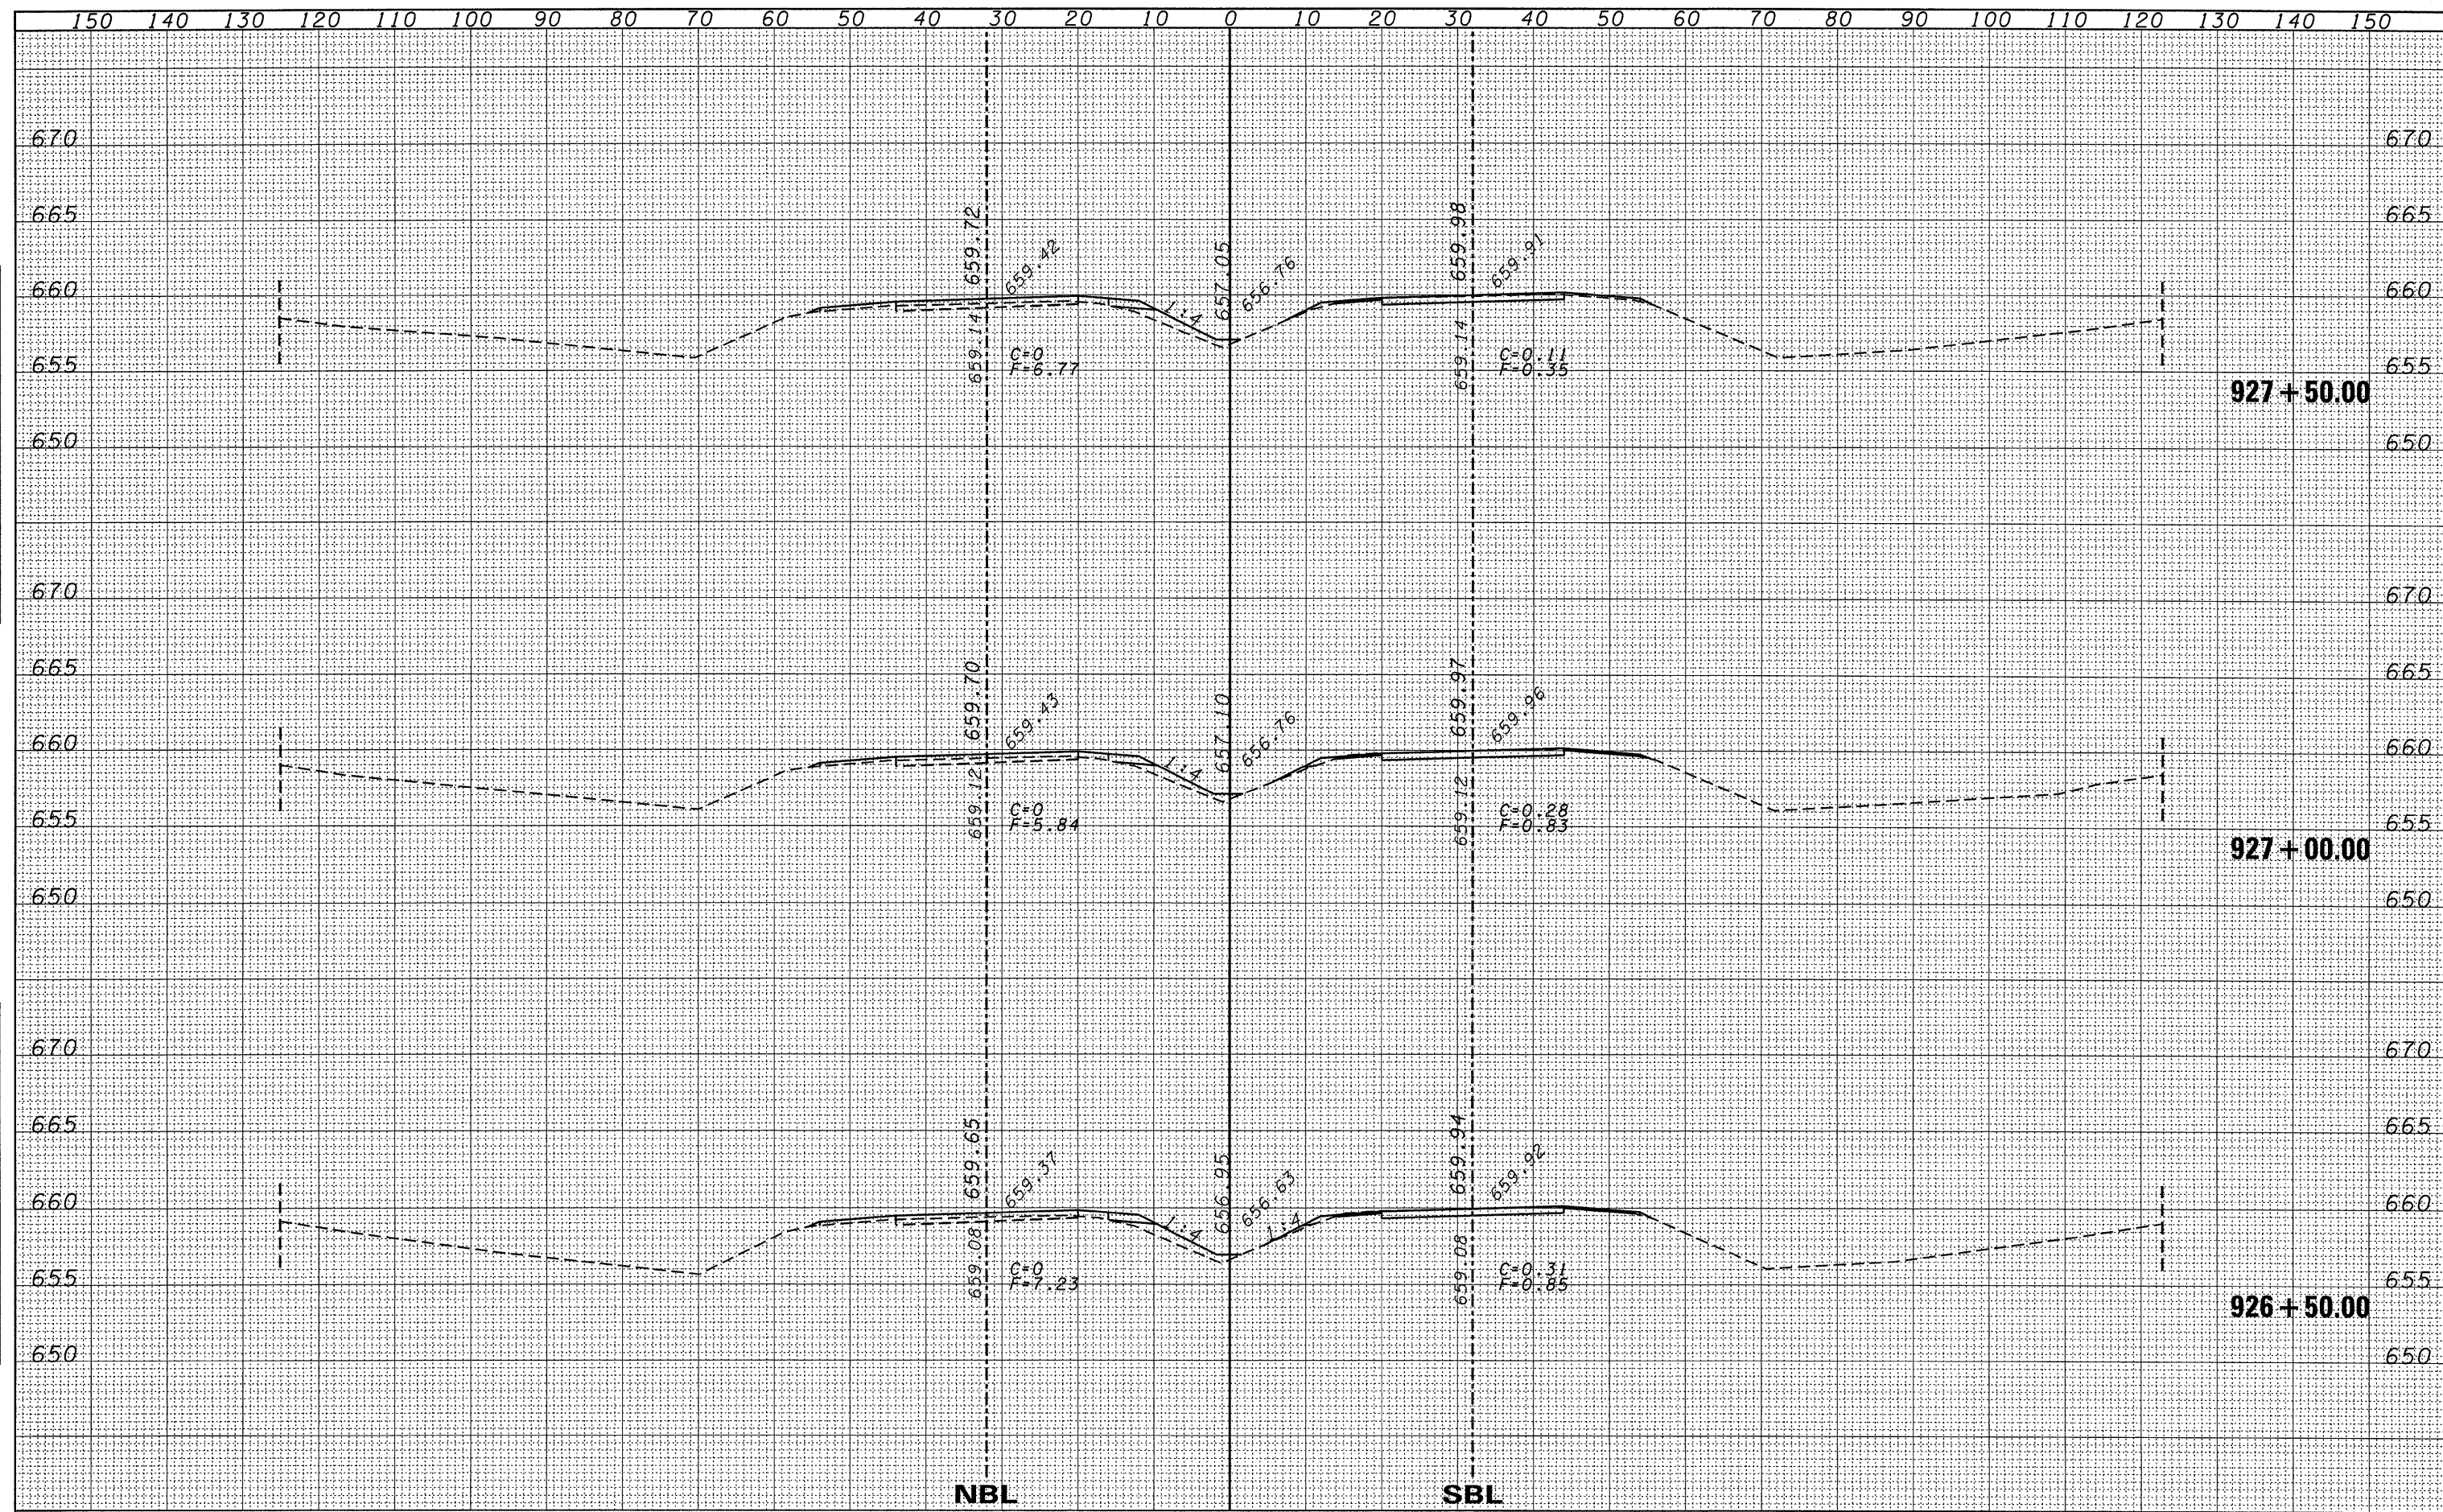

NBL

SBL

FILE NAME =	USER NAME = duncanbd	DESIGNED -	REVISED -	STATE OF ILLINOIS DEPARTMENT OF TRANSPORTATION		CROSS SECTIONS			F.A.I. RTE.	SECTION	COUNTY	TOTAL SHEETS	SHEET NO.
c:\pwork\PWIDOT\DUNCANBD\dms38392\ep05105-ast-xsec.dgn		DRAWN -	REVISED -			SCALE: 5V:10H	SHEET NO. 11 OF 169 SHEETS	STA. 926+50.00 TO STA. 927+50.00	57	(38-1,2)RS-2 & I	IROQUOIS	263	79
		CHECKED -	REVISED -				CONTRACT NO. 66981						
		DATE -	REVISED -				ILLINOIS FED. AID PROJECT						