


FINAL SURVEY	SURVEY	DATE
NOTE BOOK	PLotted	
NO.	TEMPLATE	
	AREAS	
	CHECKED	

ORIGINAL SURVEY	SURVEY	DATE
NOTE BOOK	PLotted	
NO.	TEMPLATE	
	AREAS	
	CHECKED	

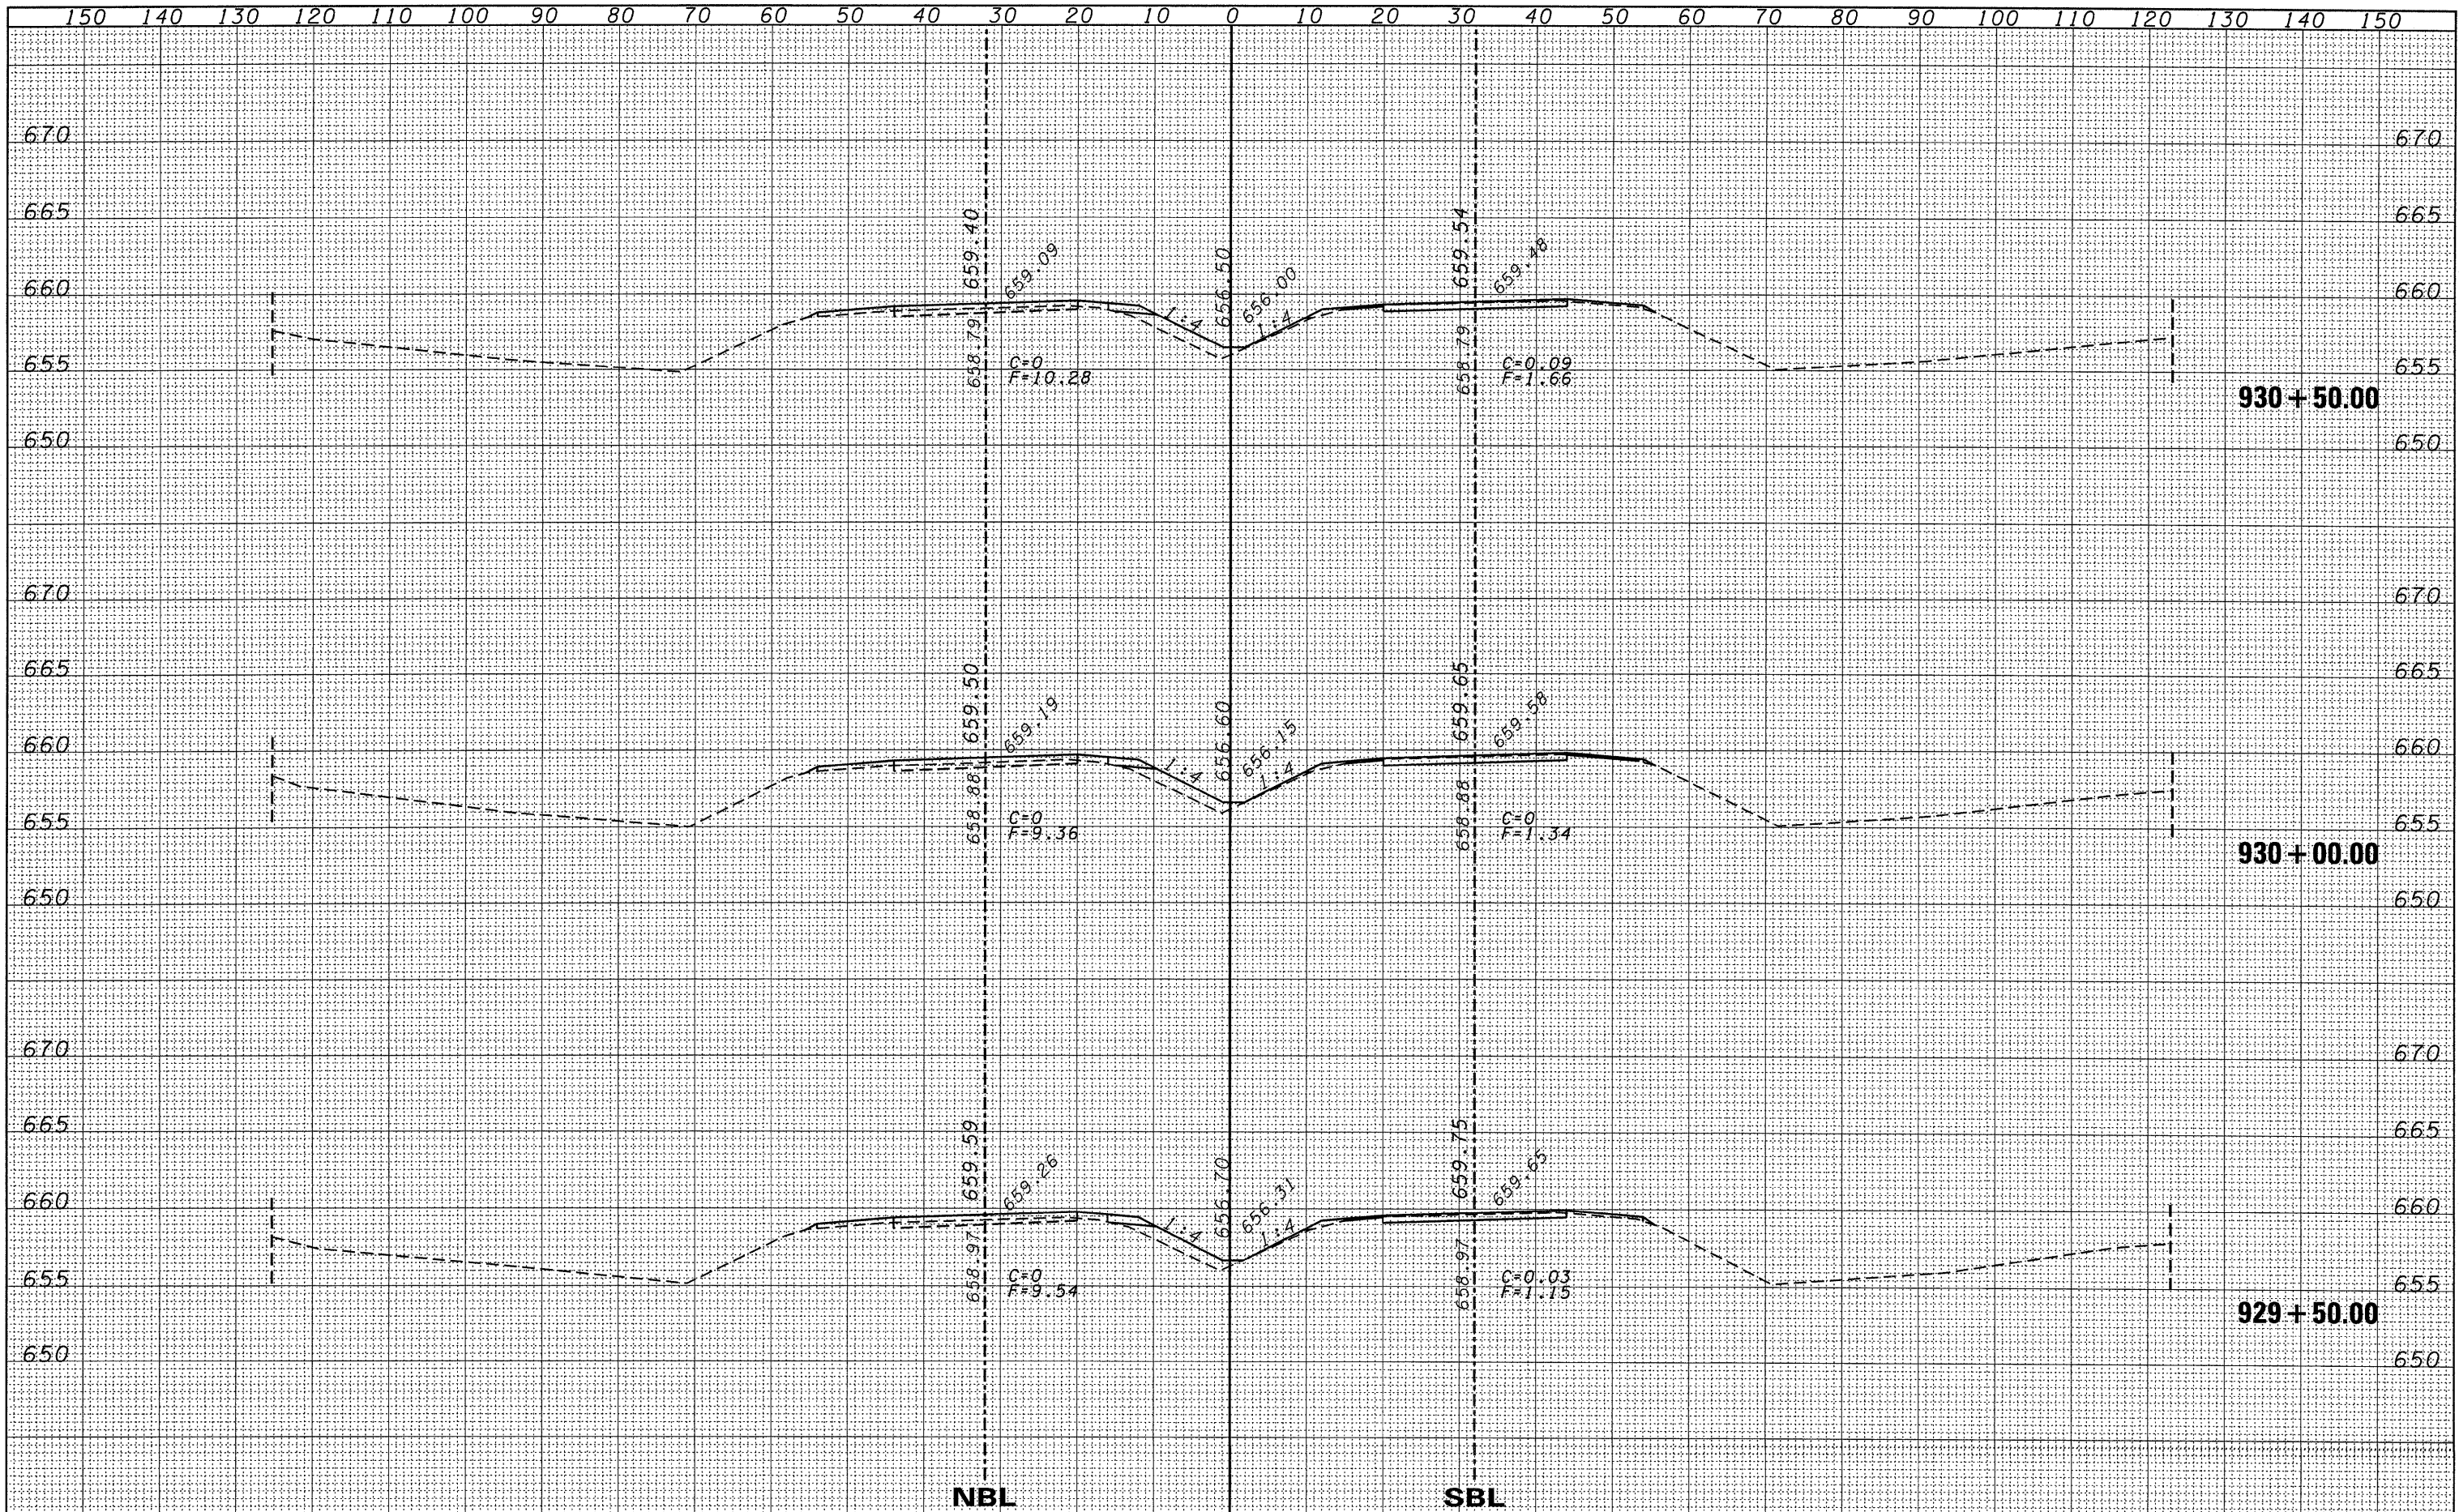

FILE NAME =	USER NAME = duncanbd	DESIGNED -	REVISED -	STATE OF ILLINOIS DEPARTMENT OF TRANSPORTATION	CROSS SECTIONS				F.A.I. RTE.	SECTION	COUNTY	TOTAL SHEETS	SHEET NO.
ct:\pwork\PWIDOT\DUNCANBD\dms30392\ep05105-1\txsec.dgn		DRAWN -	REVISED -		57	(38-1,2)RS-2 & I	IROQUOIS	263	81				
PLOT SCALE = 10.0000' / IN.		CHECKED -	REVISED -		SCALE: 5V:10H				SHEET NO. 13 OF 169 SHEETS				
PLOT DATE = Oct 21, 2009 - 08:01:06 AM		DATE -	REVISED -		STA. 929+50.00 TO STA. 930+50.00				CONTRACT NO. 66981				
ILLINOIS FED. AID PROJECT													