


FINAL SURVEY	SURVEYED	BY	DATE
NOTE BOOK NO.	PLOTTED		
	TEMPLATE		
	AREAS CHECKED		

ORIGINAL SURVEY	SURVEYED	BY	DATE
NOTE BOOK NO.	PLOTTED		
	TEMPLATE		
	AREAS CHECKED		

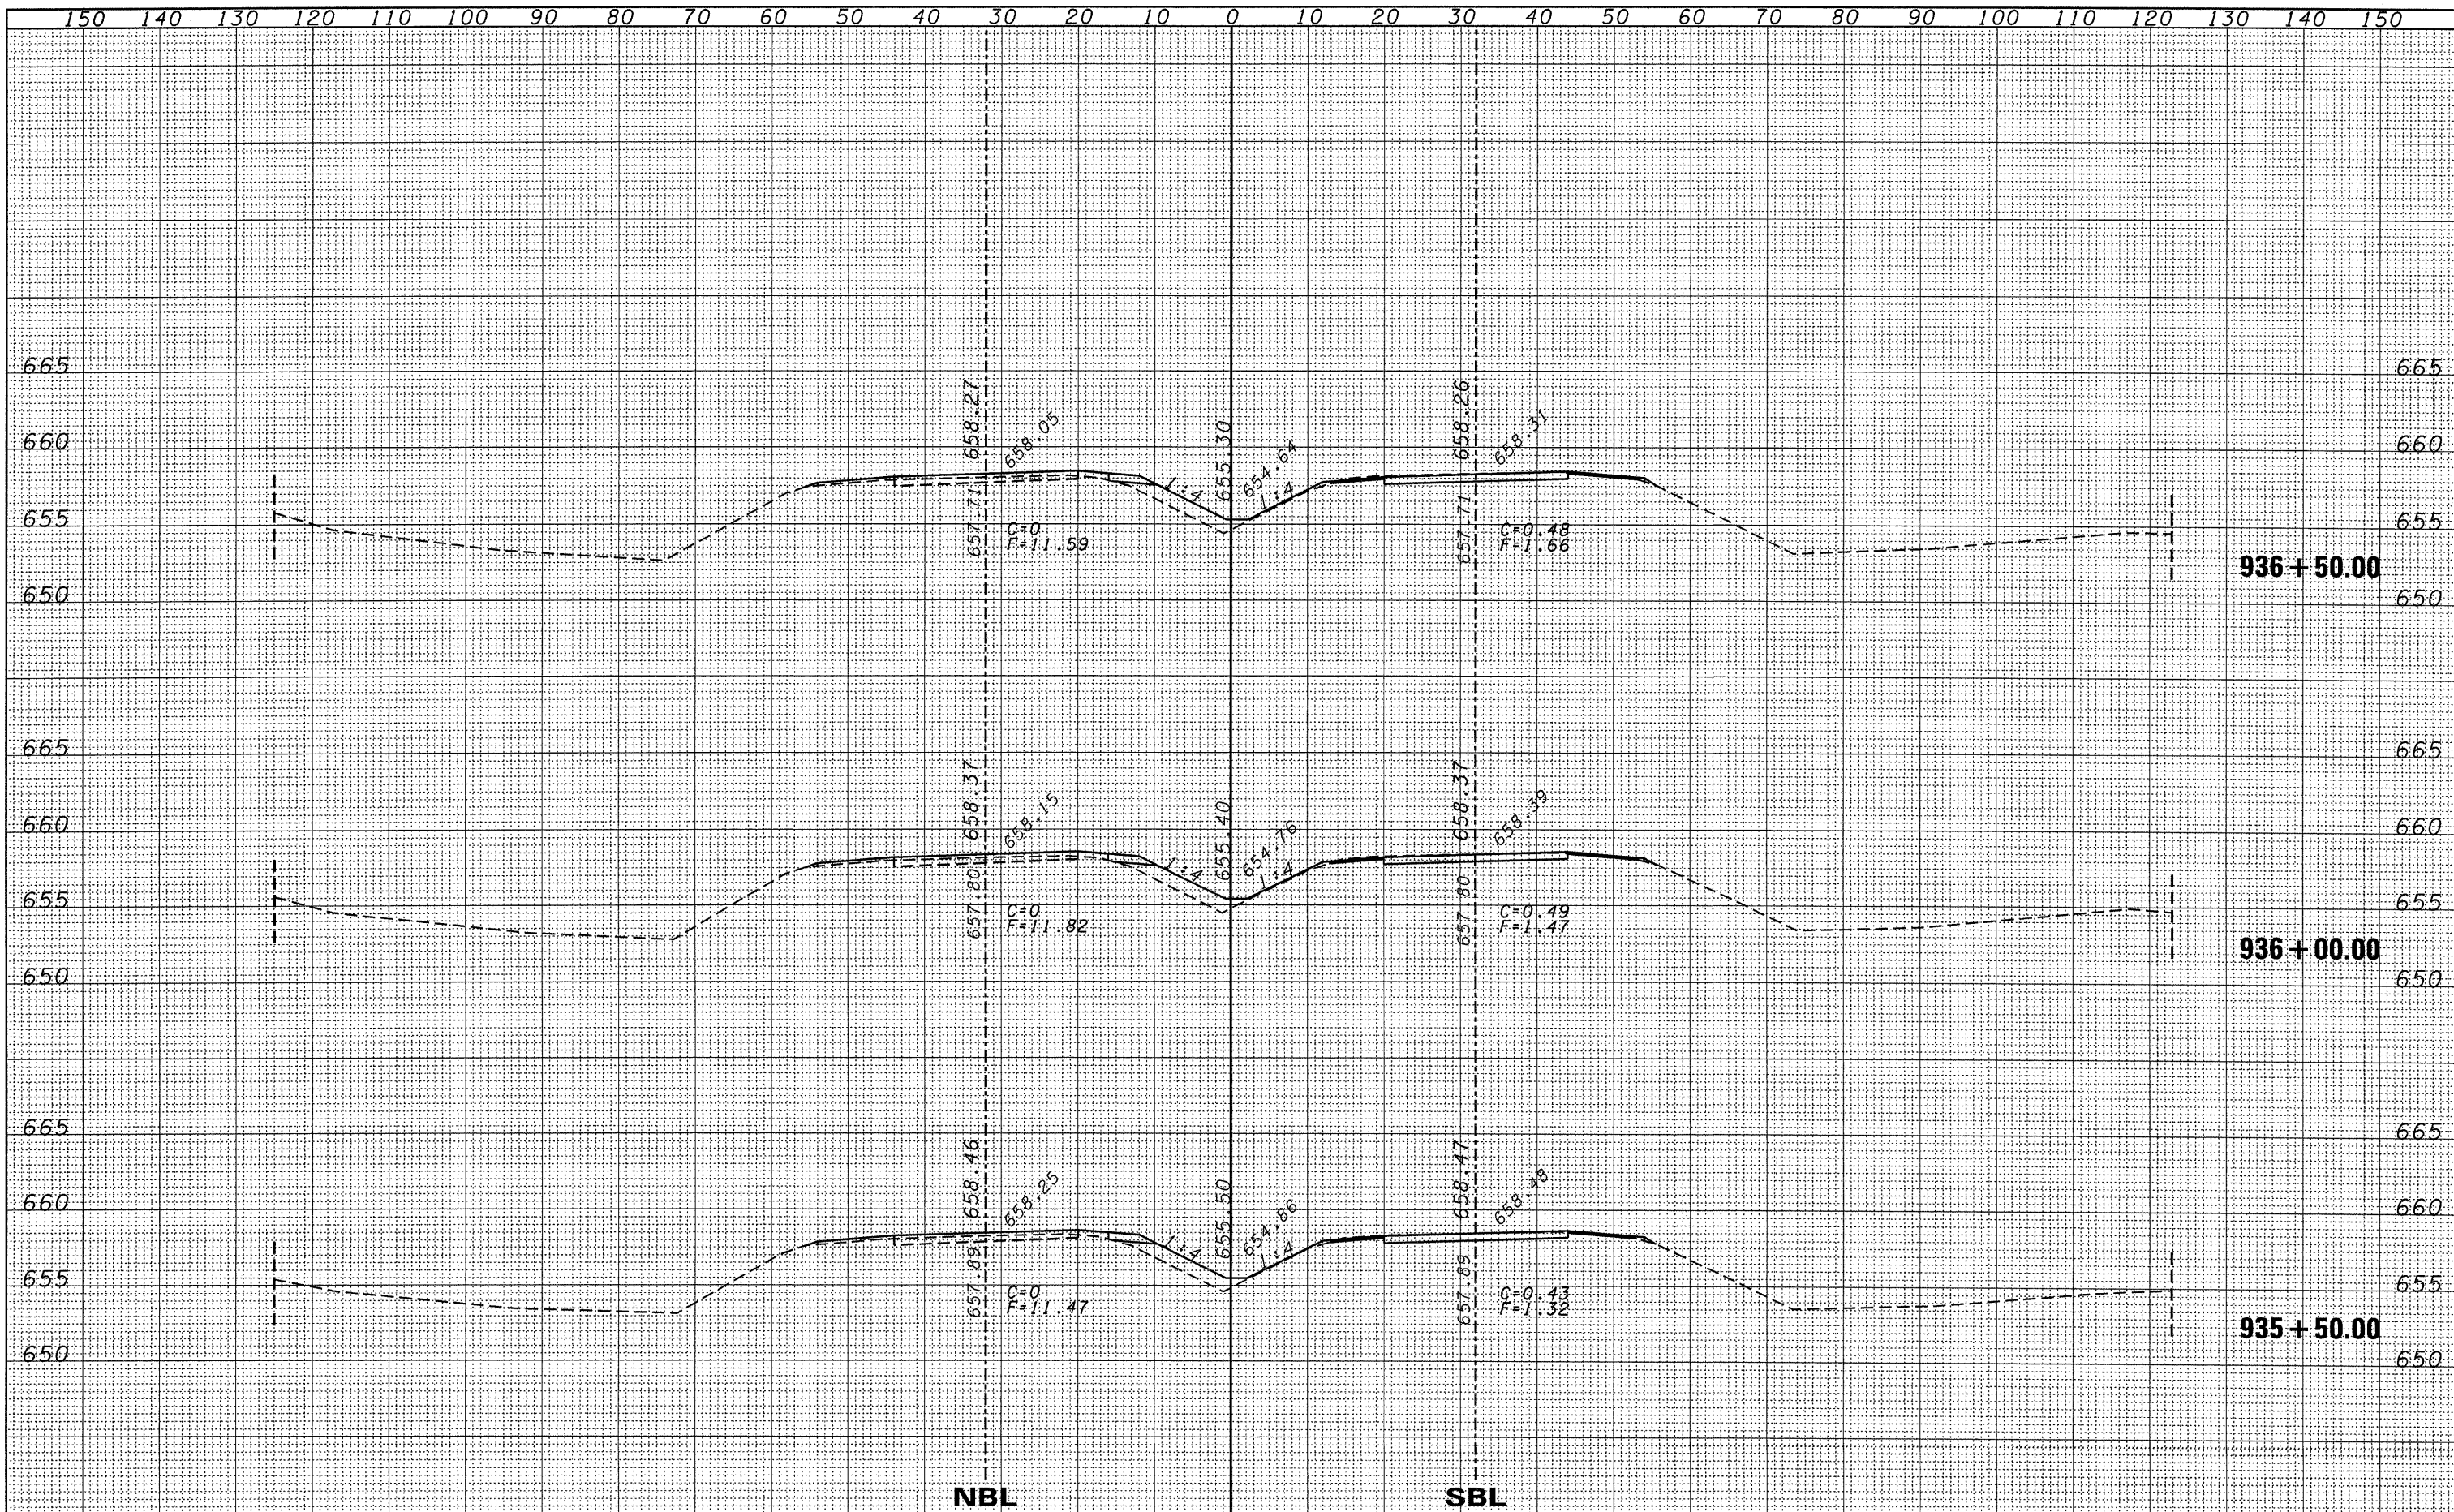

FILE NAME =	USER NAME = duncanbd	DESIGNED -	REVISED -	CROSS SECTIONS SCALE: 5V:10H SHEET NO. 17 OF 169 SHEETS STA. 935+50.00 TO STA. 936+50.00	F.A.I. RTE. 57	SECTION (38-1,2)RS-2 & I	COUNTY IROQUOIS	TOTAL SHEETS 263	SHEET NO. 85
ct:\pw\work\PW\DOT\DUNCANBD\dms30392\ep05105-sht-xsec.dgn		DRAWN -	REVISED -		CONTRACT NO. 66981				
		CHECKED -	REVISED -		ILLINOIS FED. AID PROJECT				
		DATE -	REVISED -						