


BY	DATE

BY	DATE

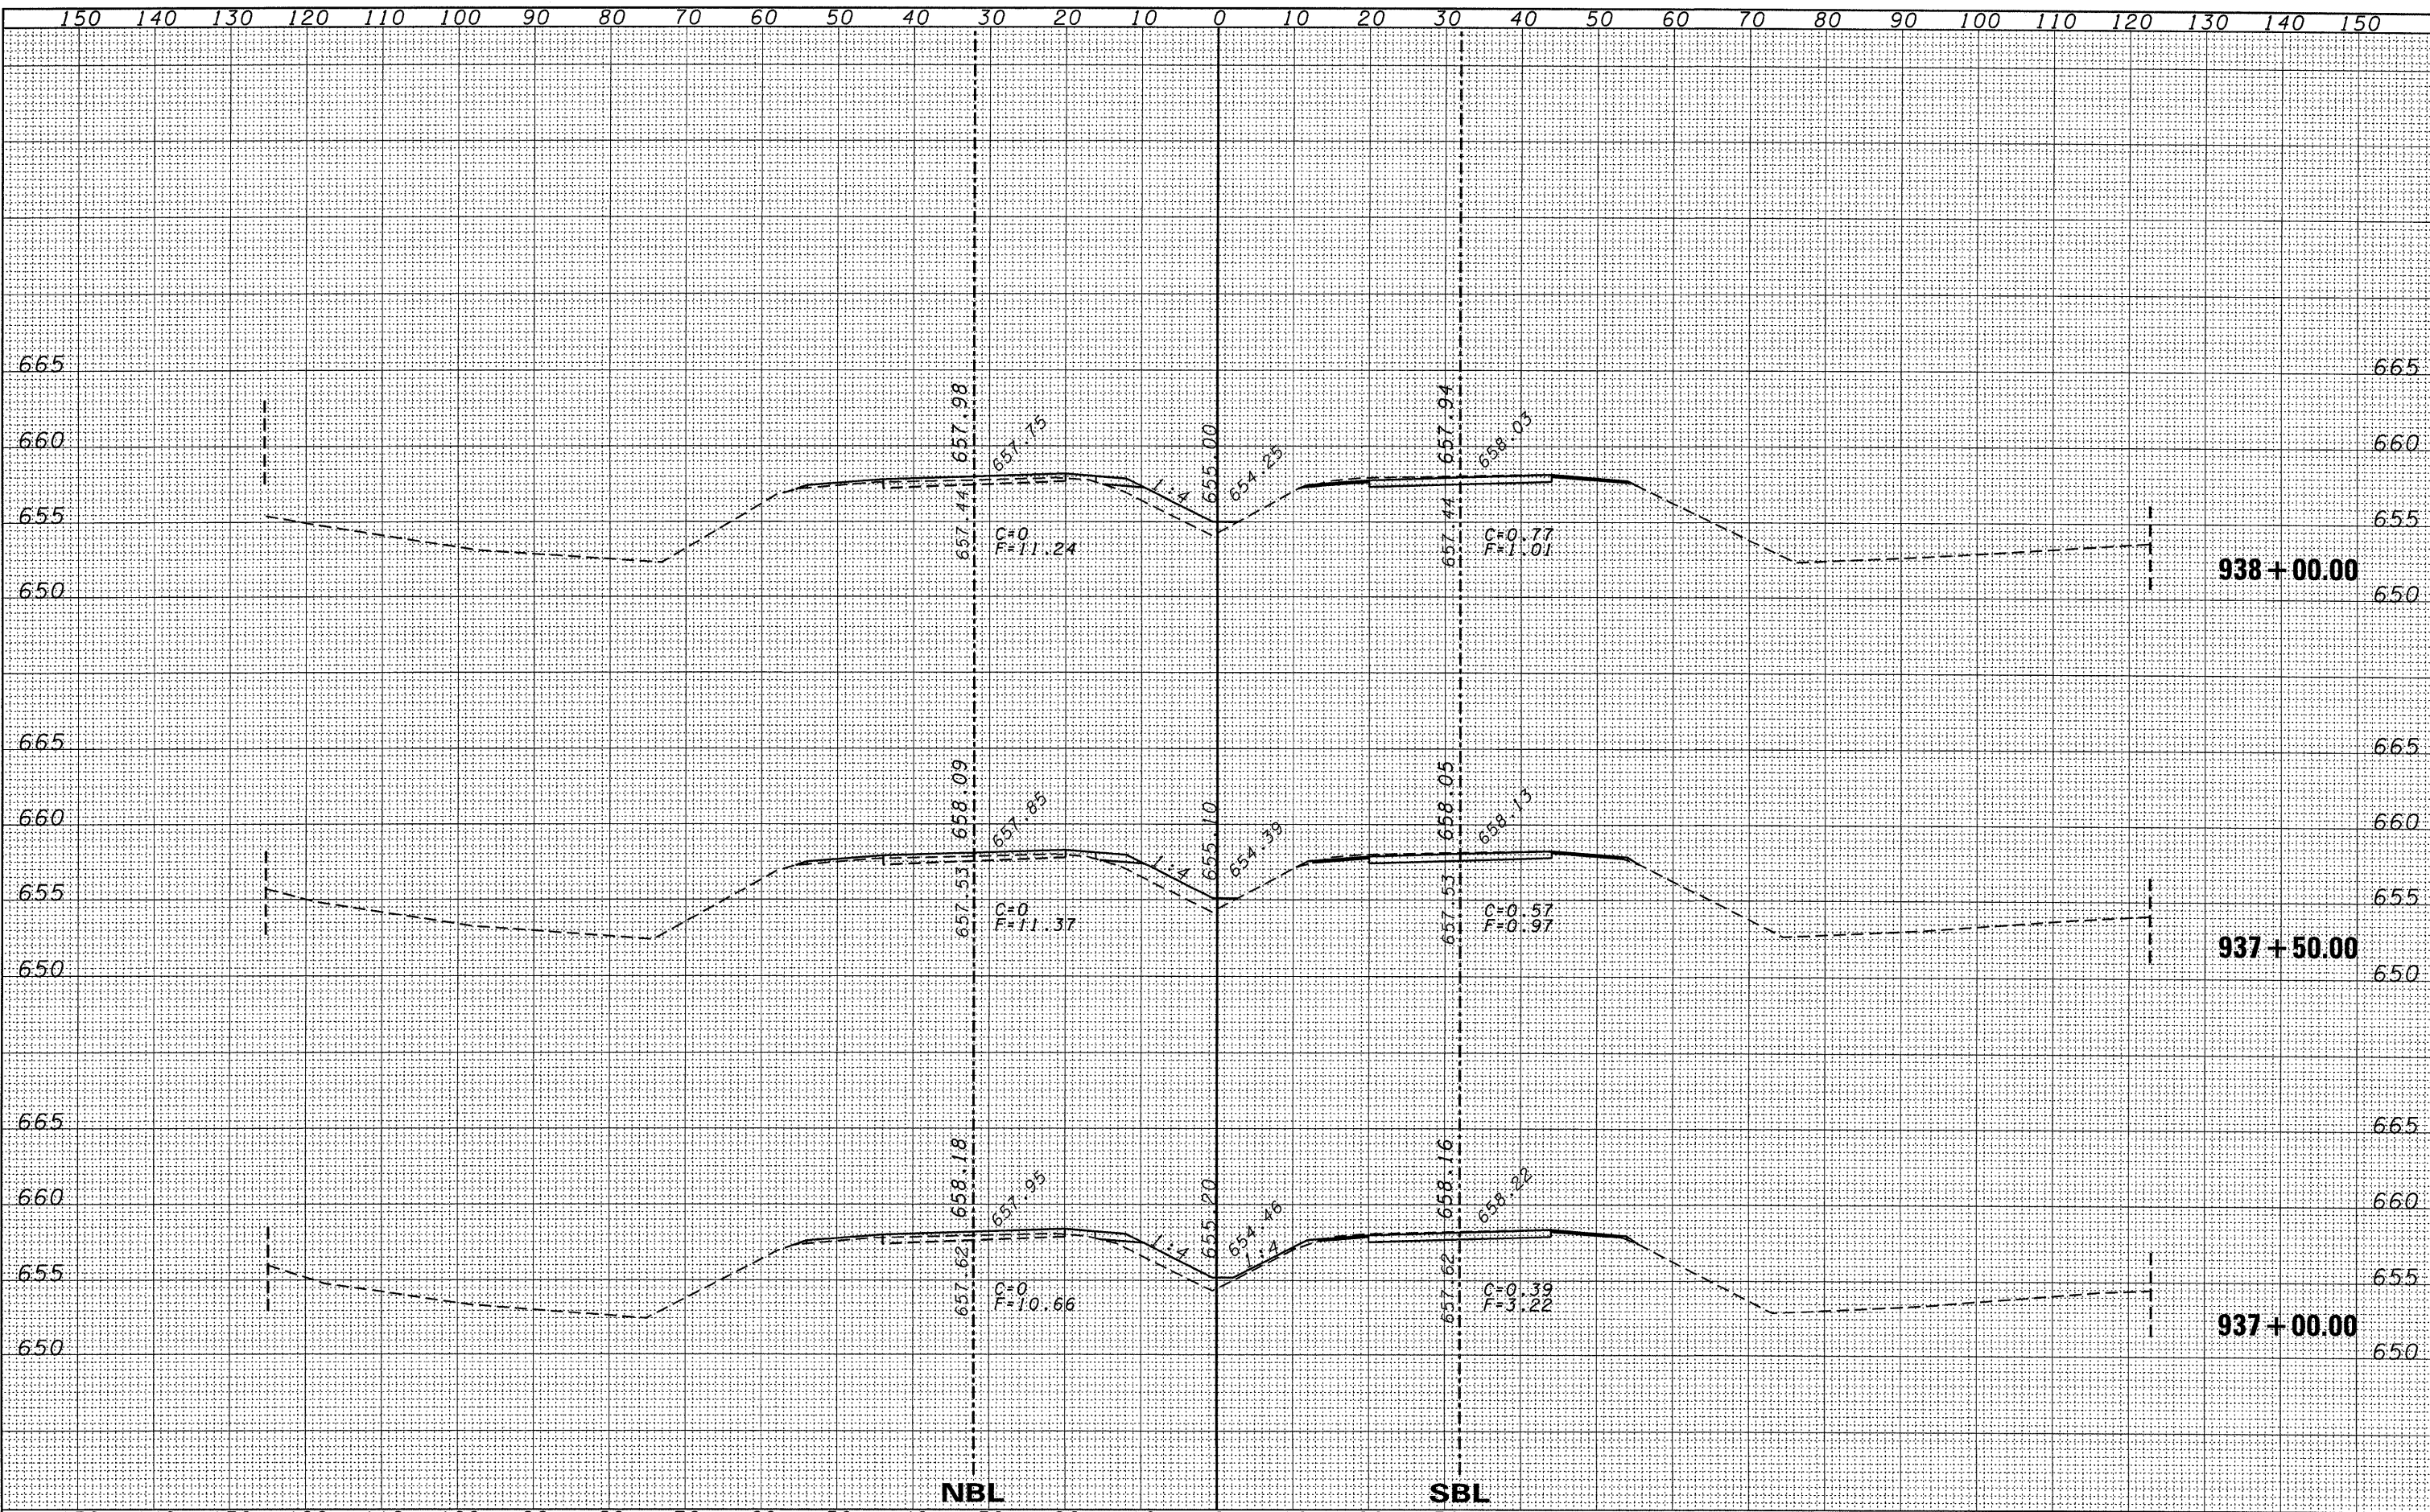

FILE NAME =	USER NAME = duncanbd	DESIGNED -	REVISED -	STATE OF ILLINOIS DEPARTMENT OF TRANSPORTATION	CROSS SECTIONS			F.A.I. RTE.	SECTION	COUNTY	TOTAL SHEETS	SHEET NO.
		DRAWN -	REVISED -		57	(38-1,2)RS-2 & I	IROQUOIS	263	86			
		CHECKED -	REVISED -	SCALE: 5V:10H			SHEET NO. 18 OF 169 SHEETS		STA. 937+00.00 TO STA. 938+00.00		CONTRACT NO. 66981	
		DATE -	REVISED -	ILLINOIS FED. AID PROJECT								