


FINAL SURVEY	BY	DATE
CHECKED		
PLOTTED		
TEMPLATE		
NOTE BOOK		
AREAS		
CHECKED		
NO.		

ORIGINAL SURVEY	BY	DATE
CHECKED		
PLOTTED		
TEMPLATE		
NOTE BOOK		
AREAS		
CHECKED		
NO.		

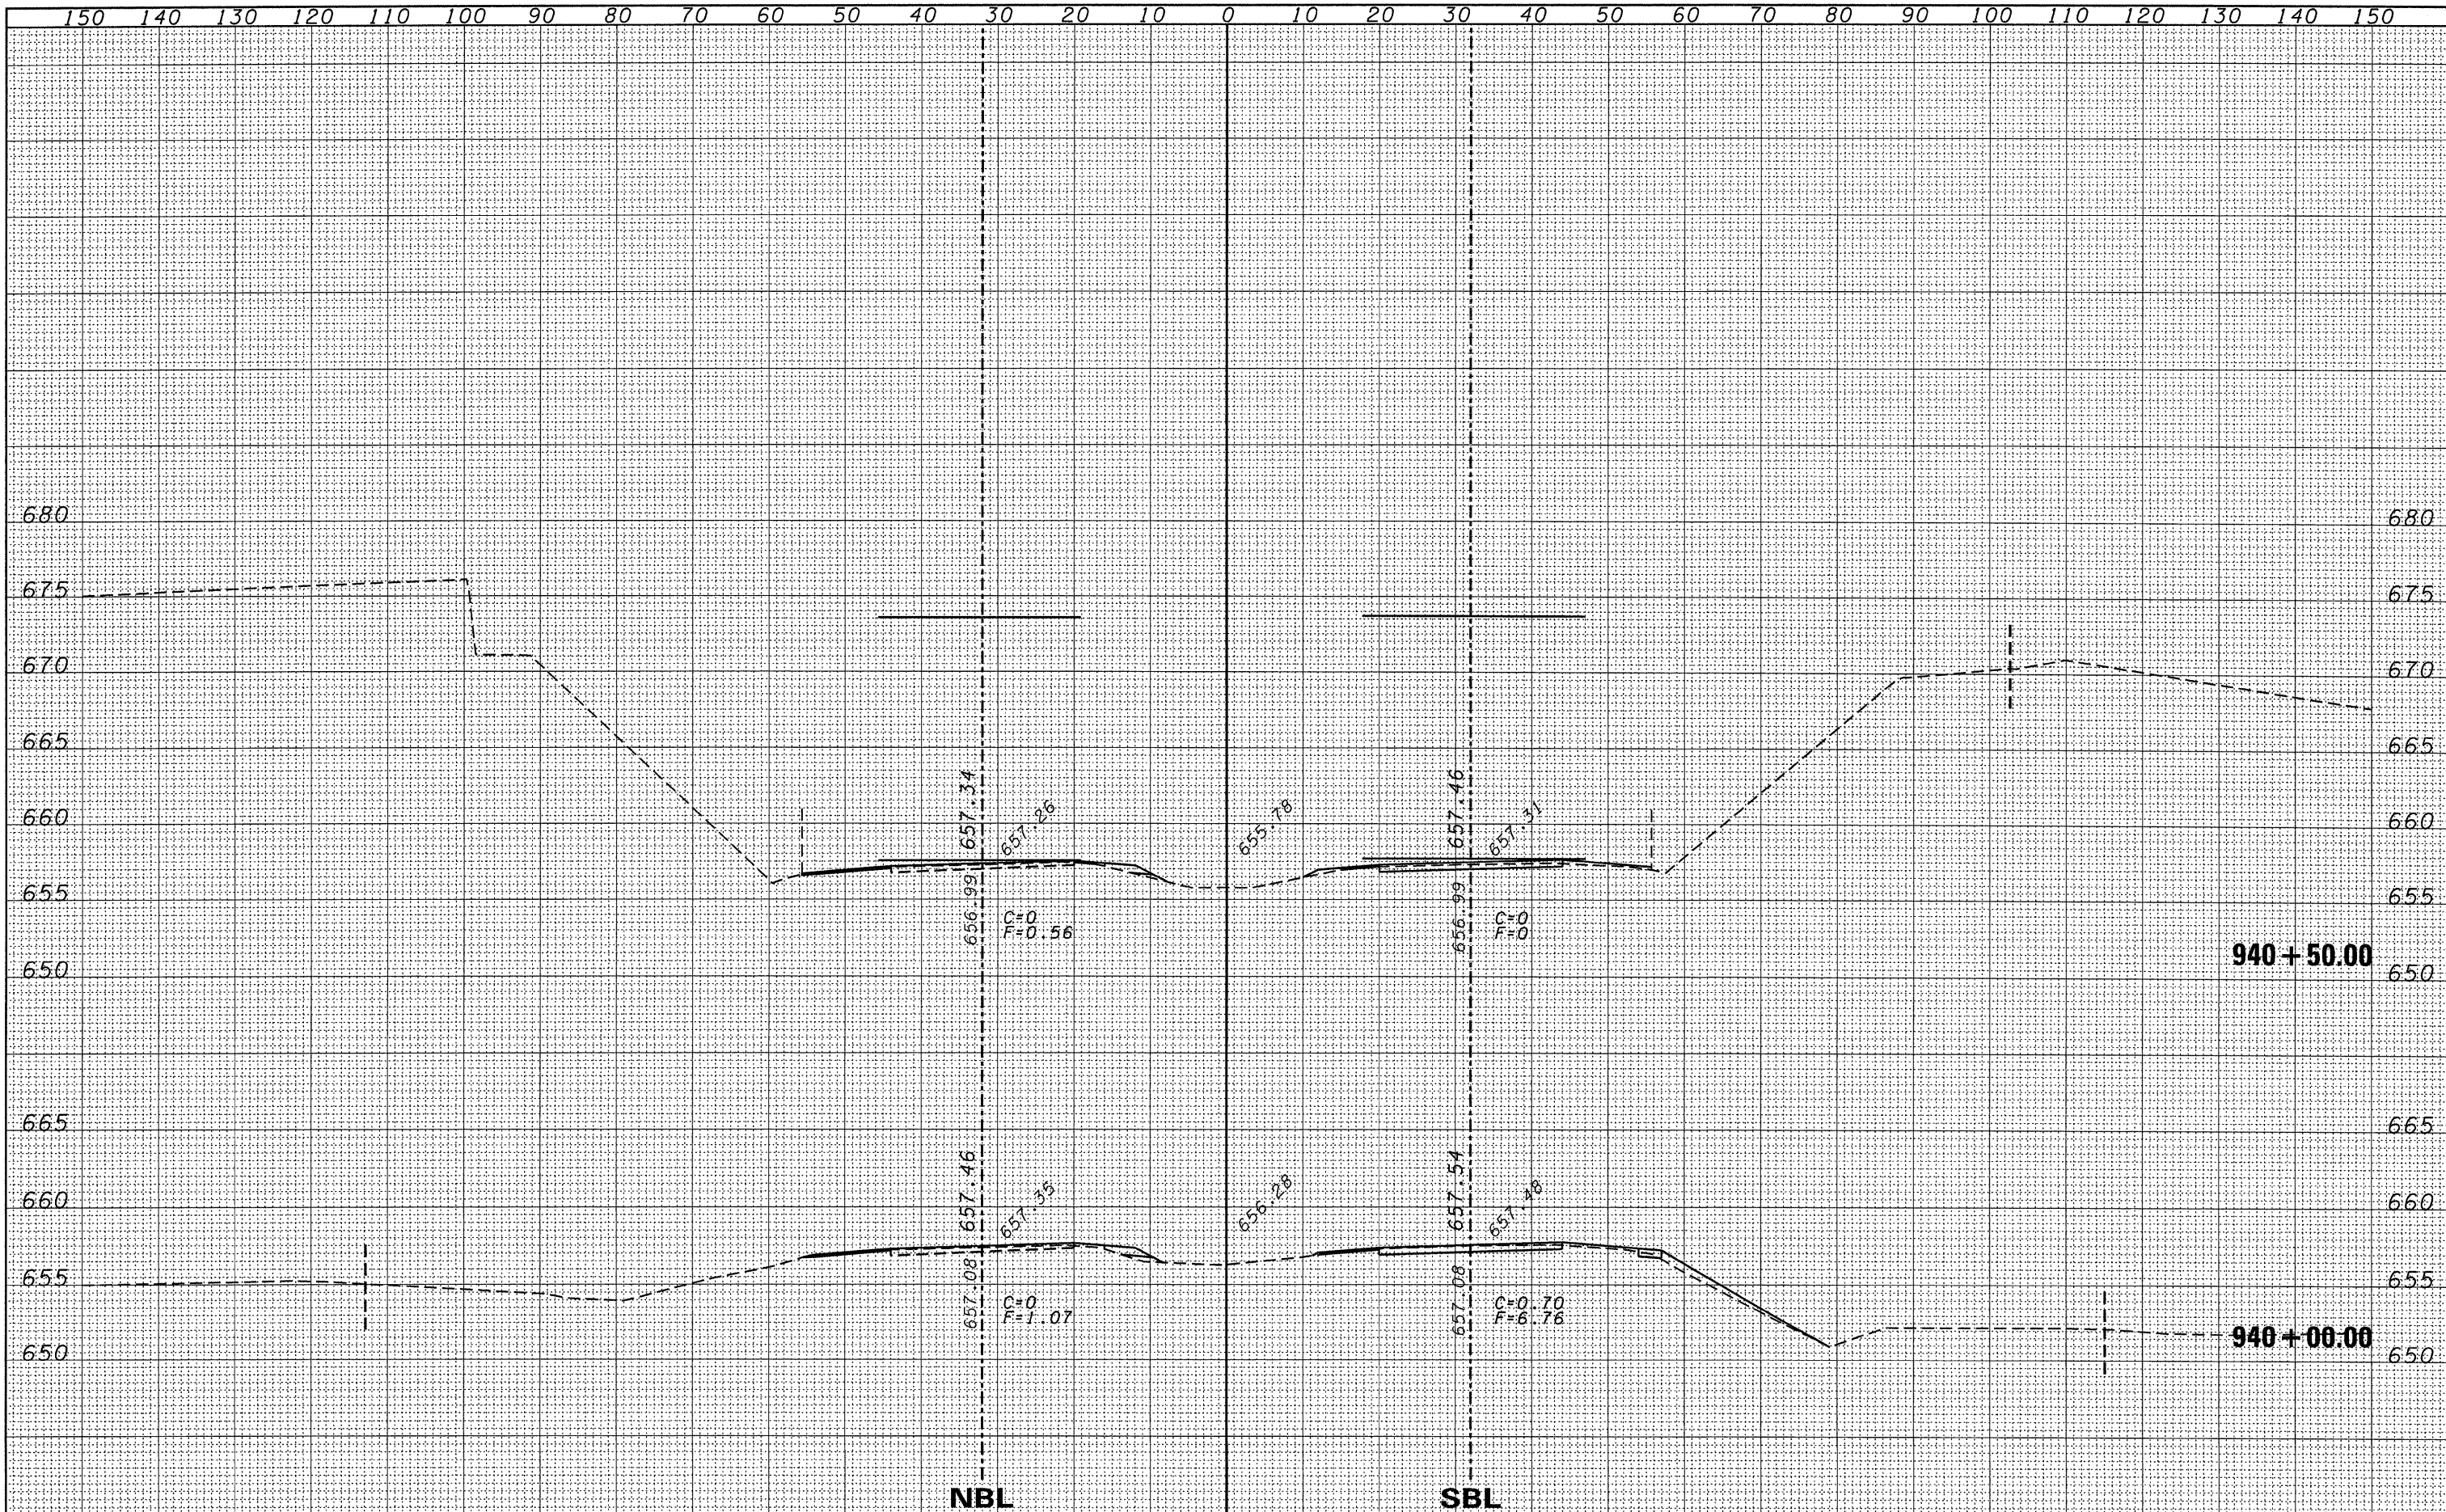

FILE NAME =	USER NAME = duncanbd	DESIGNED -	REVISED -	STATE OF ILLINOIS DEPARTMENT OF TRANSPORTATION	CROSS SECTIONS			F.A.I. RTE.	SECTION	COUNTY	TOTAL SHEETS	SHEET NO.
c:\pw\work\pwidot\duncanbd\dms30392\ep05105-sht-xsec.dgn		DRAWN -	REVISED -		57	(38-1,2)RS-2 & I	IROQUOIS	263	88			
PLOT SCALE = 10.0000' / IN.		CHECKED -	REVISED -		CONTRACT NO. 66981							
PLOT DATE = Oct 21, 2009 - 08:00:03 AM		DATE -	REVISED -		SCALE: 5V:10H	SHEET NO. 20 OF 169 SHEETS	STA. 940+00.00 TO STA. 940+50.00	ILLINOIS FED. AID PROJECT				