


FINAL SURVEY NO.	SURVEYED BY	DATE

ORIGINAL SURVEY NO.	SURVEYED BY	DATE

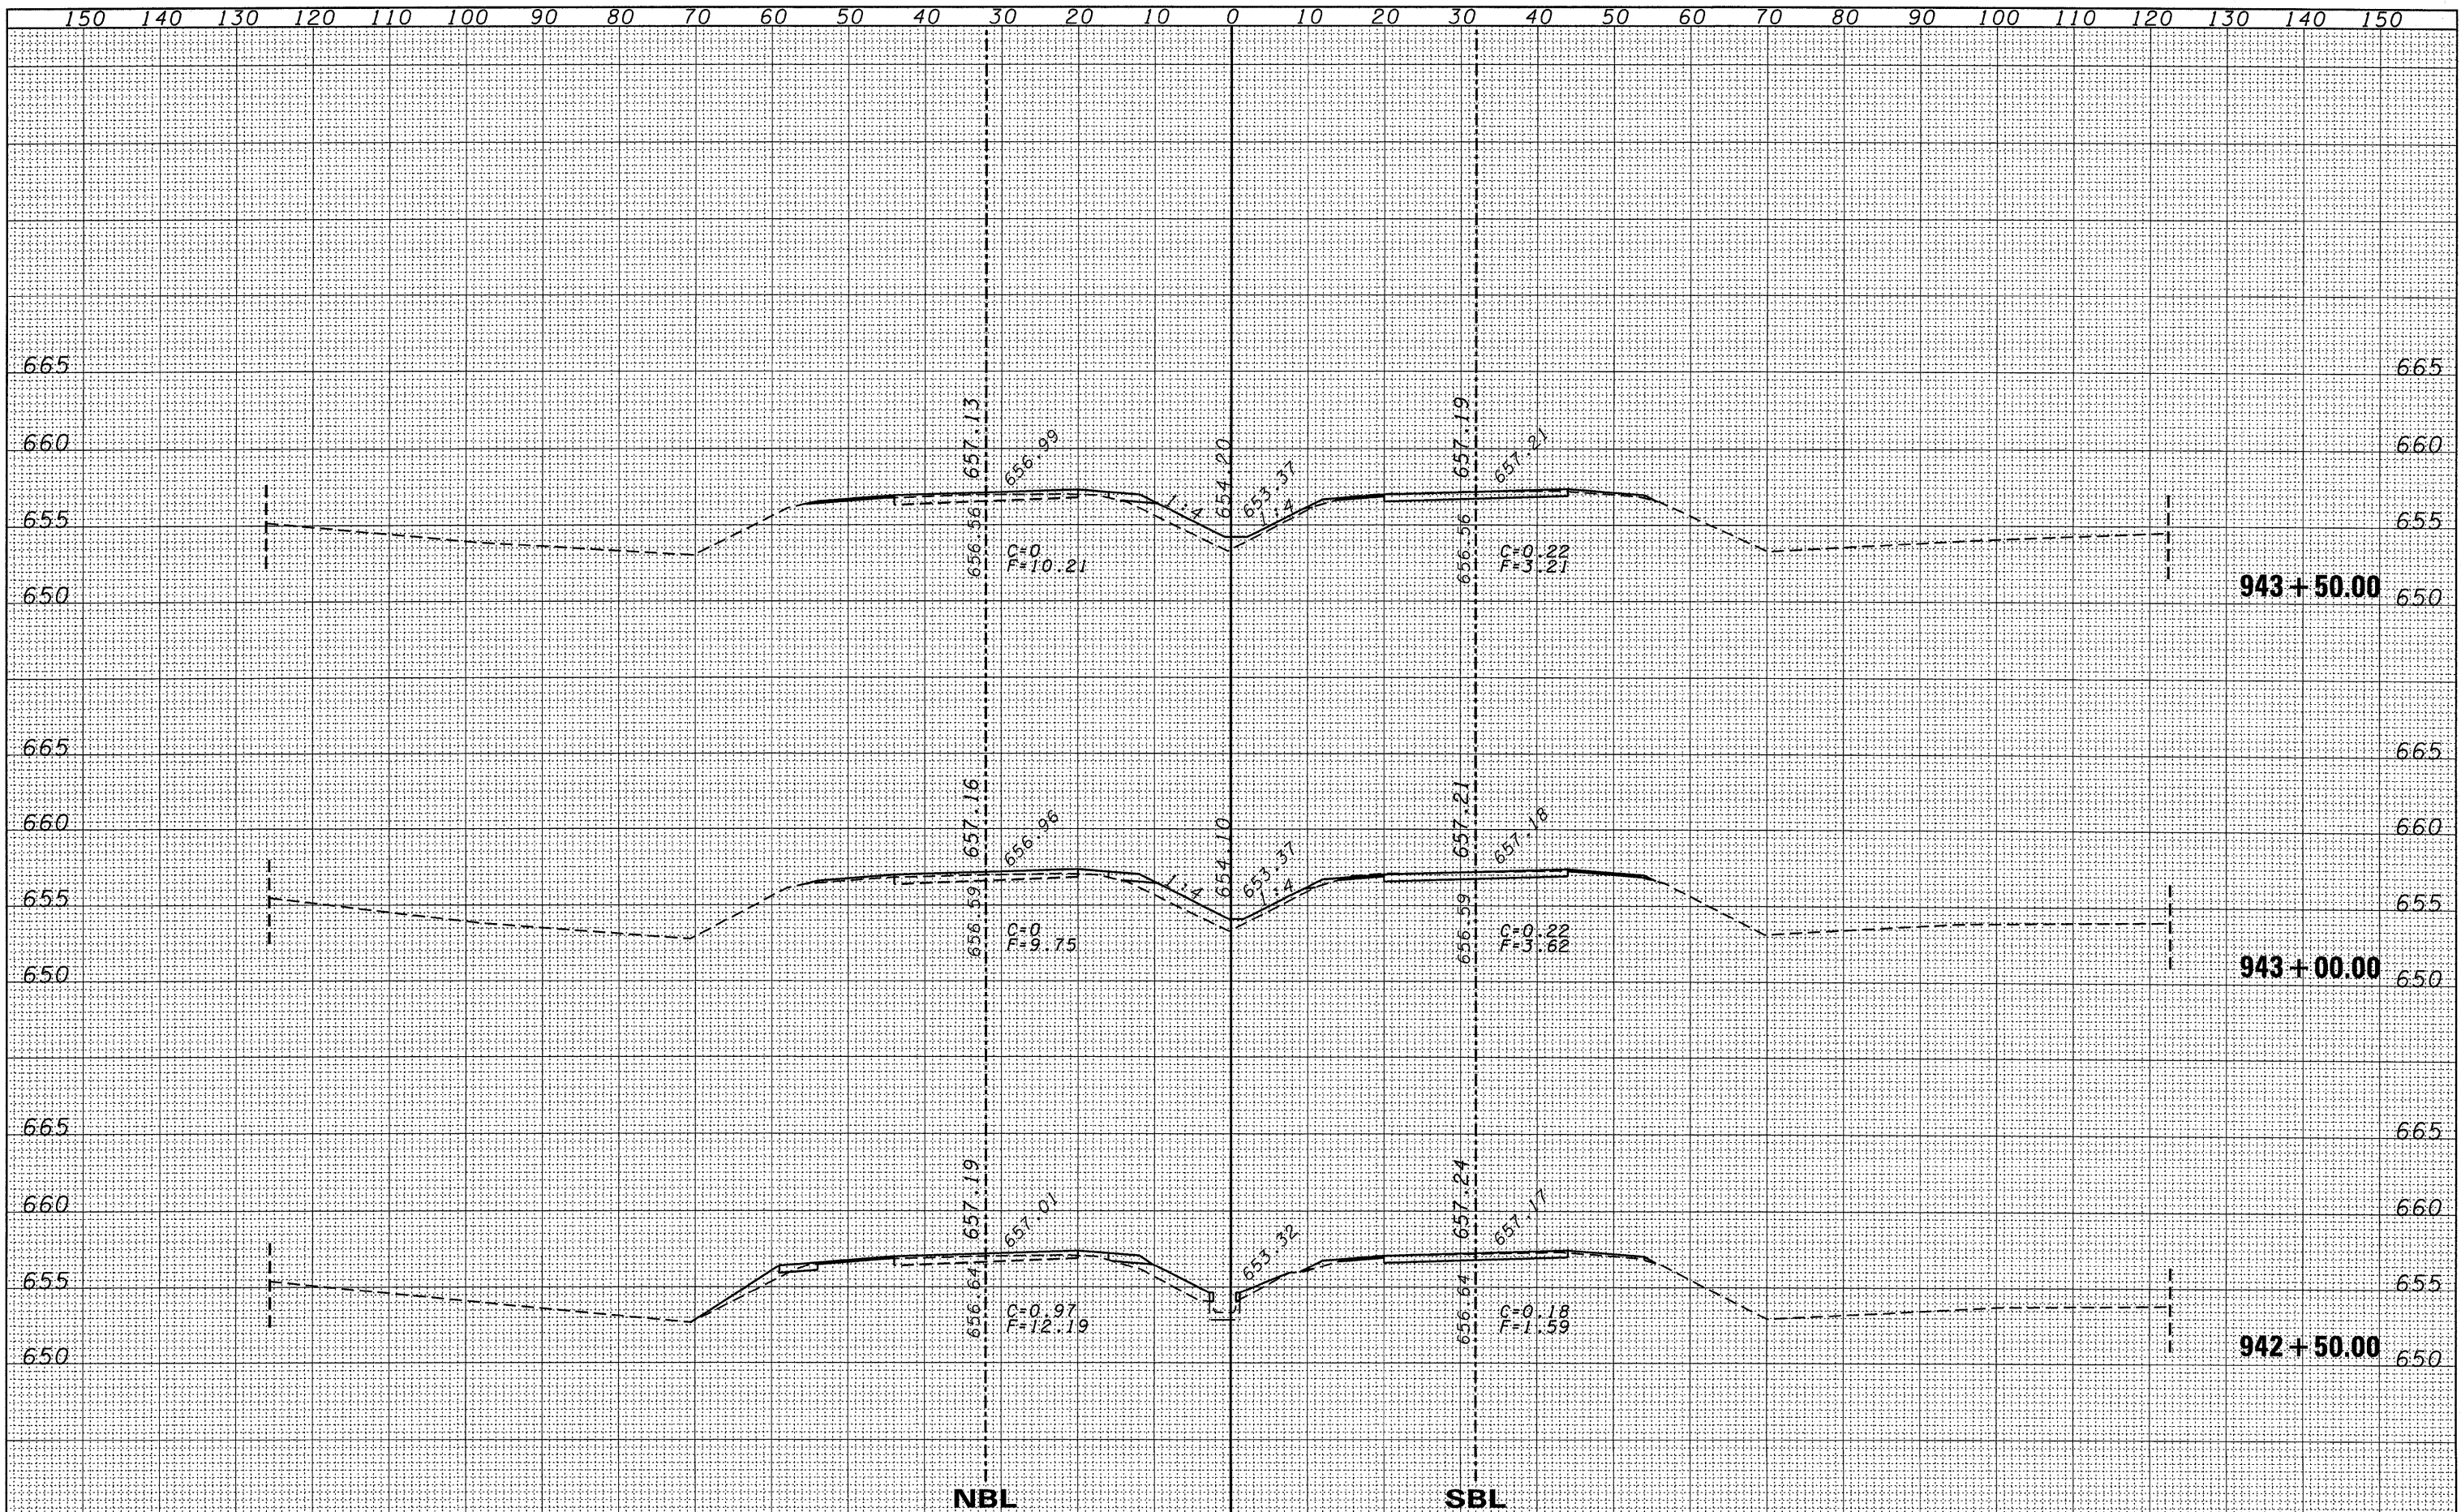

FILE NAME =	USER NAME = duncanbd	DESIGNED -	REVISED -	STATE OF ILLINOIS DEPARTMENT OF TRANSPORTATION	CROSS SECTIONS			F.A.I. RTE.	SECTION	COUNTY	TOTAL SHEETS	SHEET NO.
		DRAWN -	REVISED -		57	(38-1,2)RS-2 & I	IRROUOIS	263	90			
		CHECKED -	REVISED -		SCALE: 5V:10H			SHEET NO. 22 OF 169 SHEETS			CONTRACT NO. 66981	
		DATE -	REVISED -		PLOT SCALE = 10.0000' / IN.			STA. 942+50.00 TO STA. 943+50.00			[ILLINOIS] FED. AID PROJECT	