


FINAL SURVEY	DATE
SURVEYED	BY
NOTE BOOK	
NO.	
TEMPLATE	
AREAS	
CHECKED	

ORIGINAL SURVEY	DATE
SURVEYED	BY
NOTE BOOK	
NO.	
TEMPLATE	
AREAS	
CHECKED	

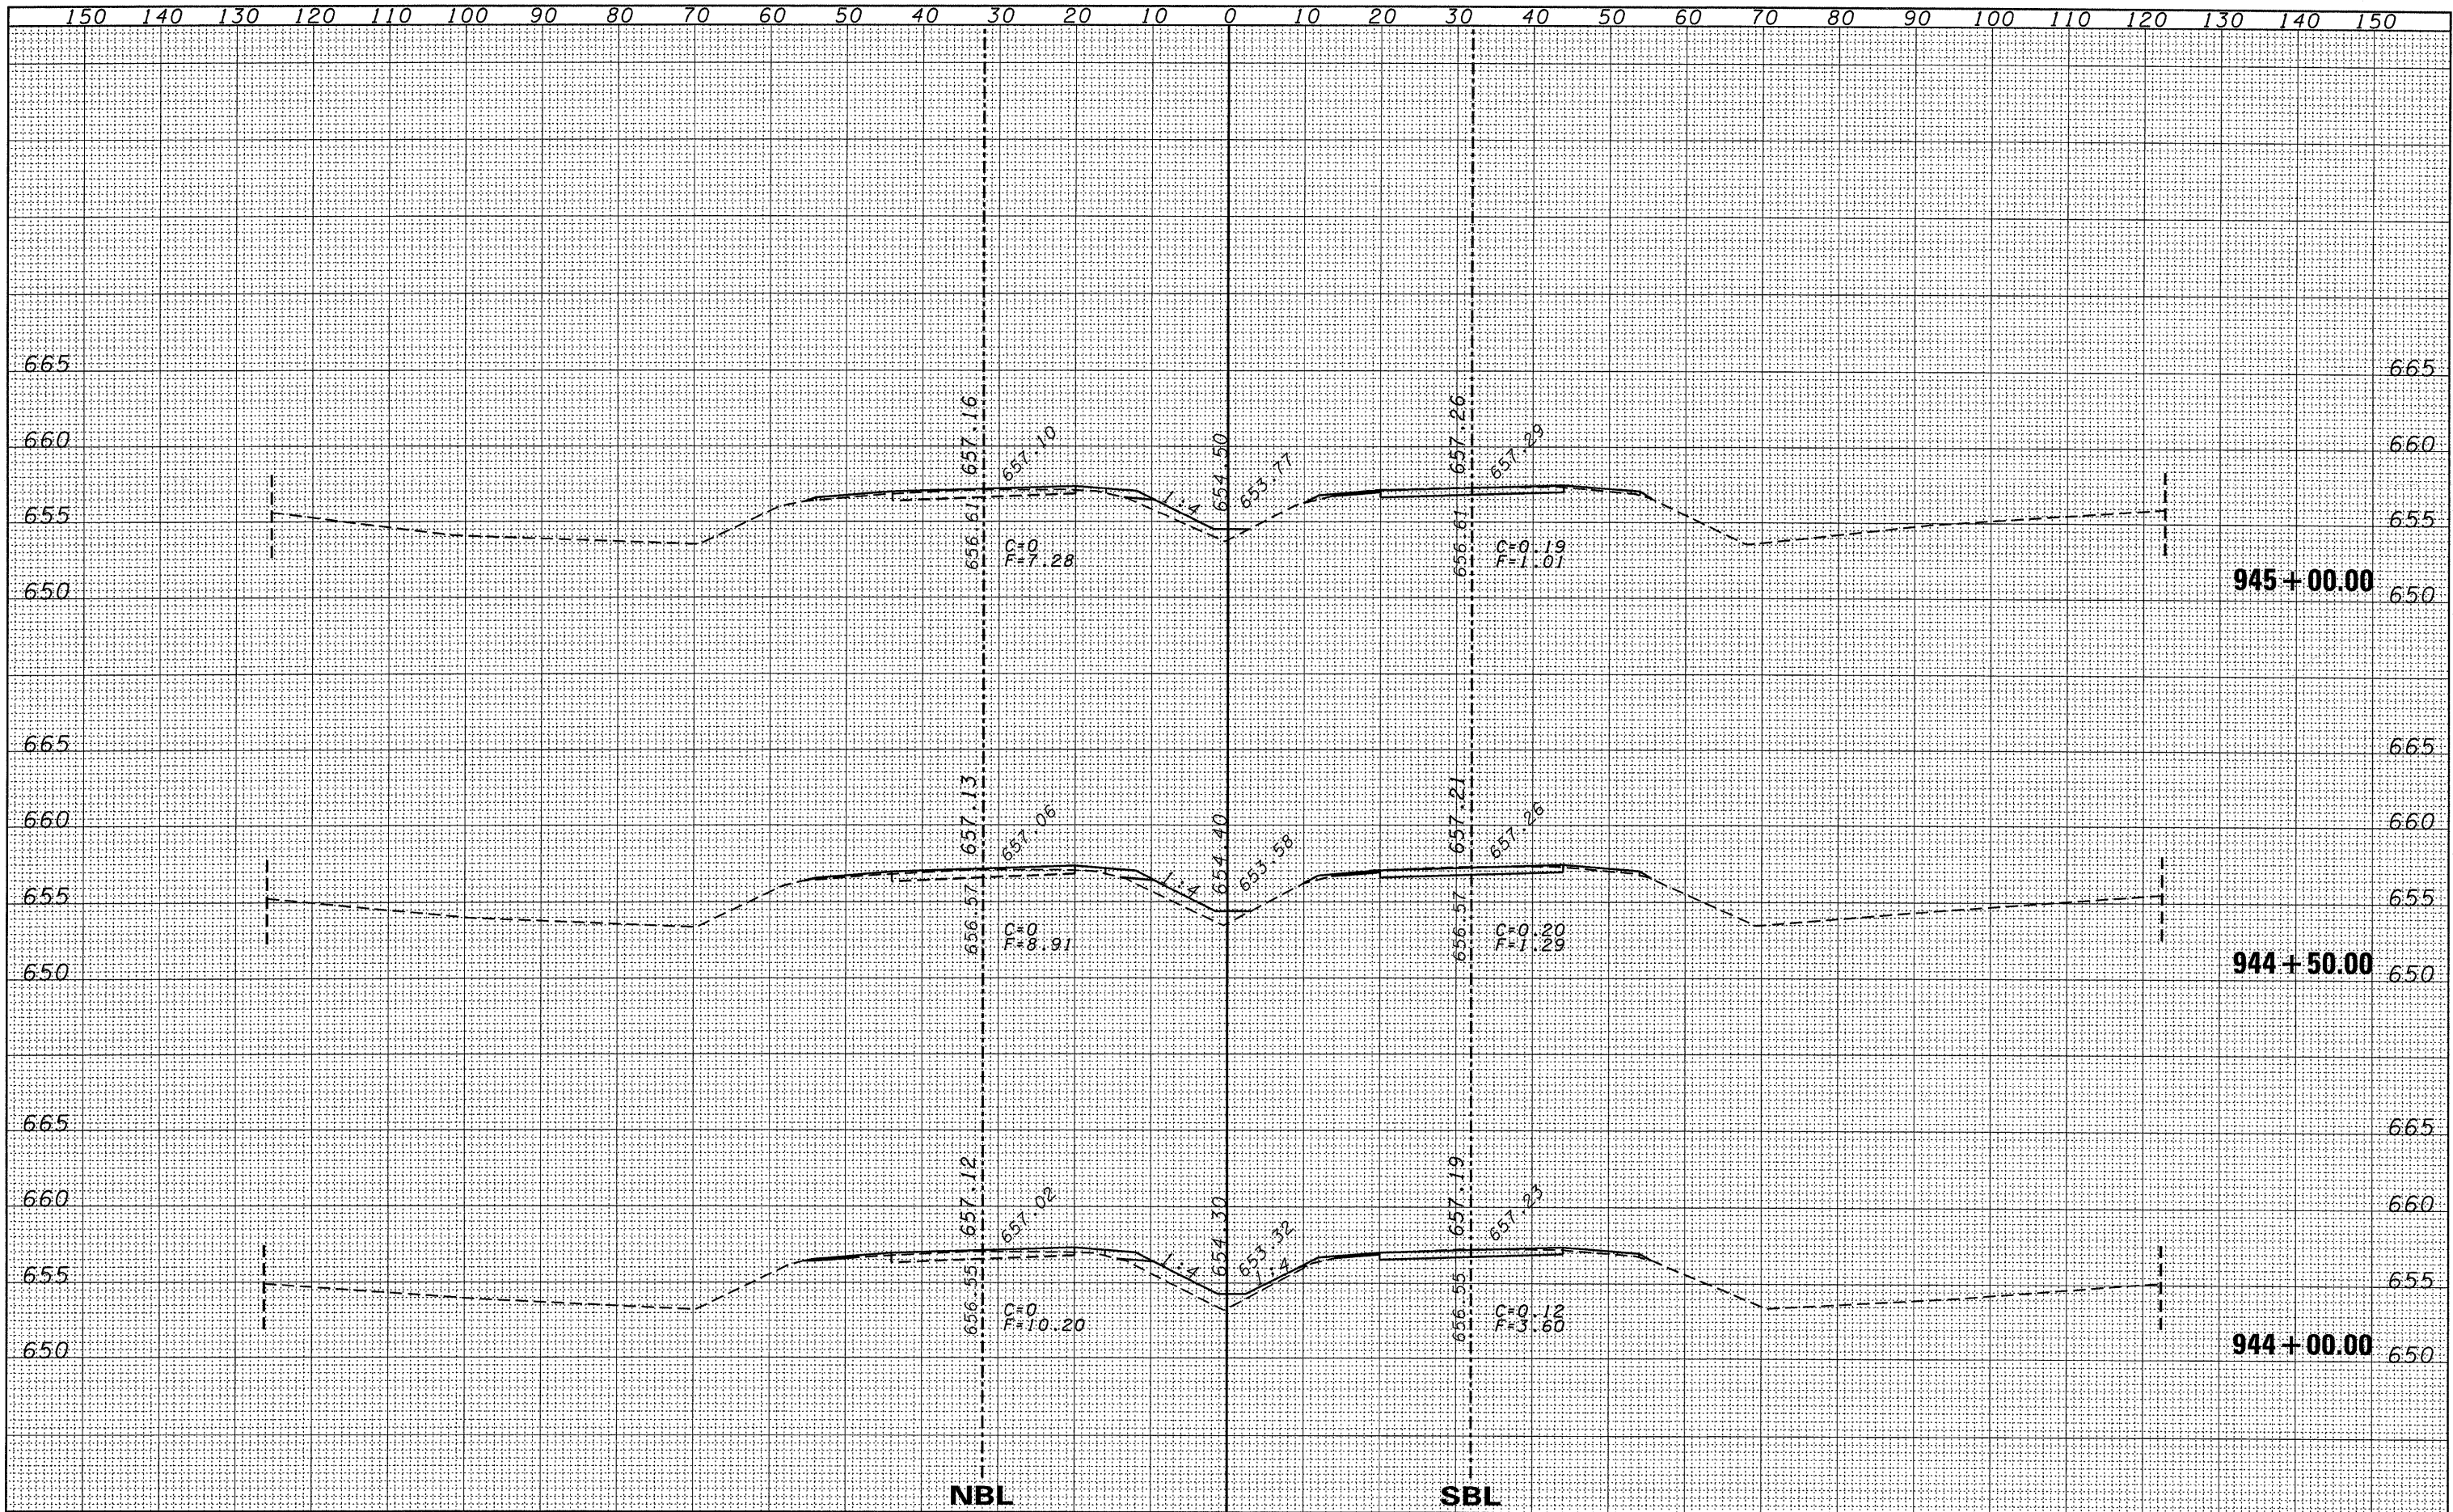

FILE NAME =	USER NAME = duncanbd	DESIGNED -	REVISED -	STATE OF ILLINOIS DEPARTMENT OF TRANSPORTATION				CROSS SECTIONS				F.A.I. RTE.	SECTION	COUNTY	TOTAL SHEETS	SHEET NO.
ci:\pwork\PW1001\DUNCANBD\dms30392\ep05105-1\txsec.dgn		DRAWN -	REVISED -					SCALE: 5V:10H	SHEET NO. 23 OF 169 SHEETS	STA. 944+00.00 TO STA. 945+00.00	57	(38-1,2)RS-2 & I	IROQUOIS	263	91	
		CHECKED -	REVISED -					CONTRACT NO. 66981				ILLINOIS FED. AID PROJECT				
		DATE -	REVISED -													