


|              |      |
|--------------|------|
| FINAL SURVEY | DATE |
| SURVEYED     | BY   |
| NOTED        |      |
| PLOTTED      |      |
| TEMPLATE     |      |
| AREAS        |      |
| CHECKED      |      |
| NO.          |      |

|                 |      |
|-----------------|------|
| ORIGINAL SURVEY | DATE |
| SURVEYED        | BY   |
| NOTED           |      |
| PLOTTED         |      |
| TEMPLATE        |      |
| AREAS           |      |
| CHECKED         |      |
| NO.             |      |

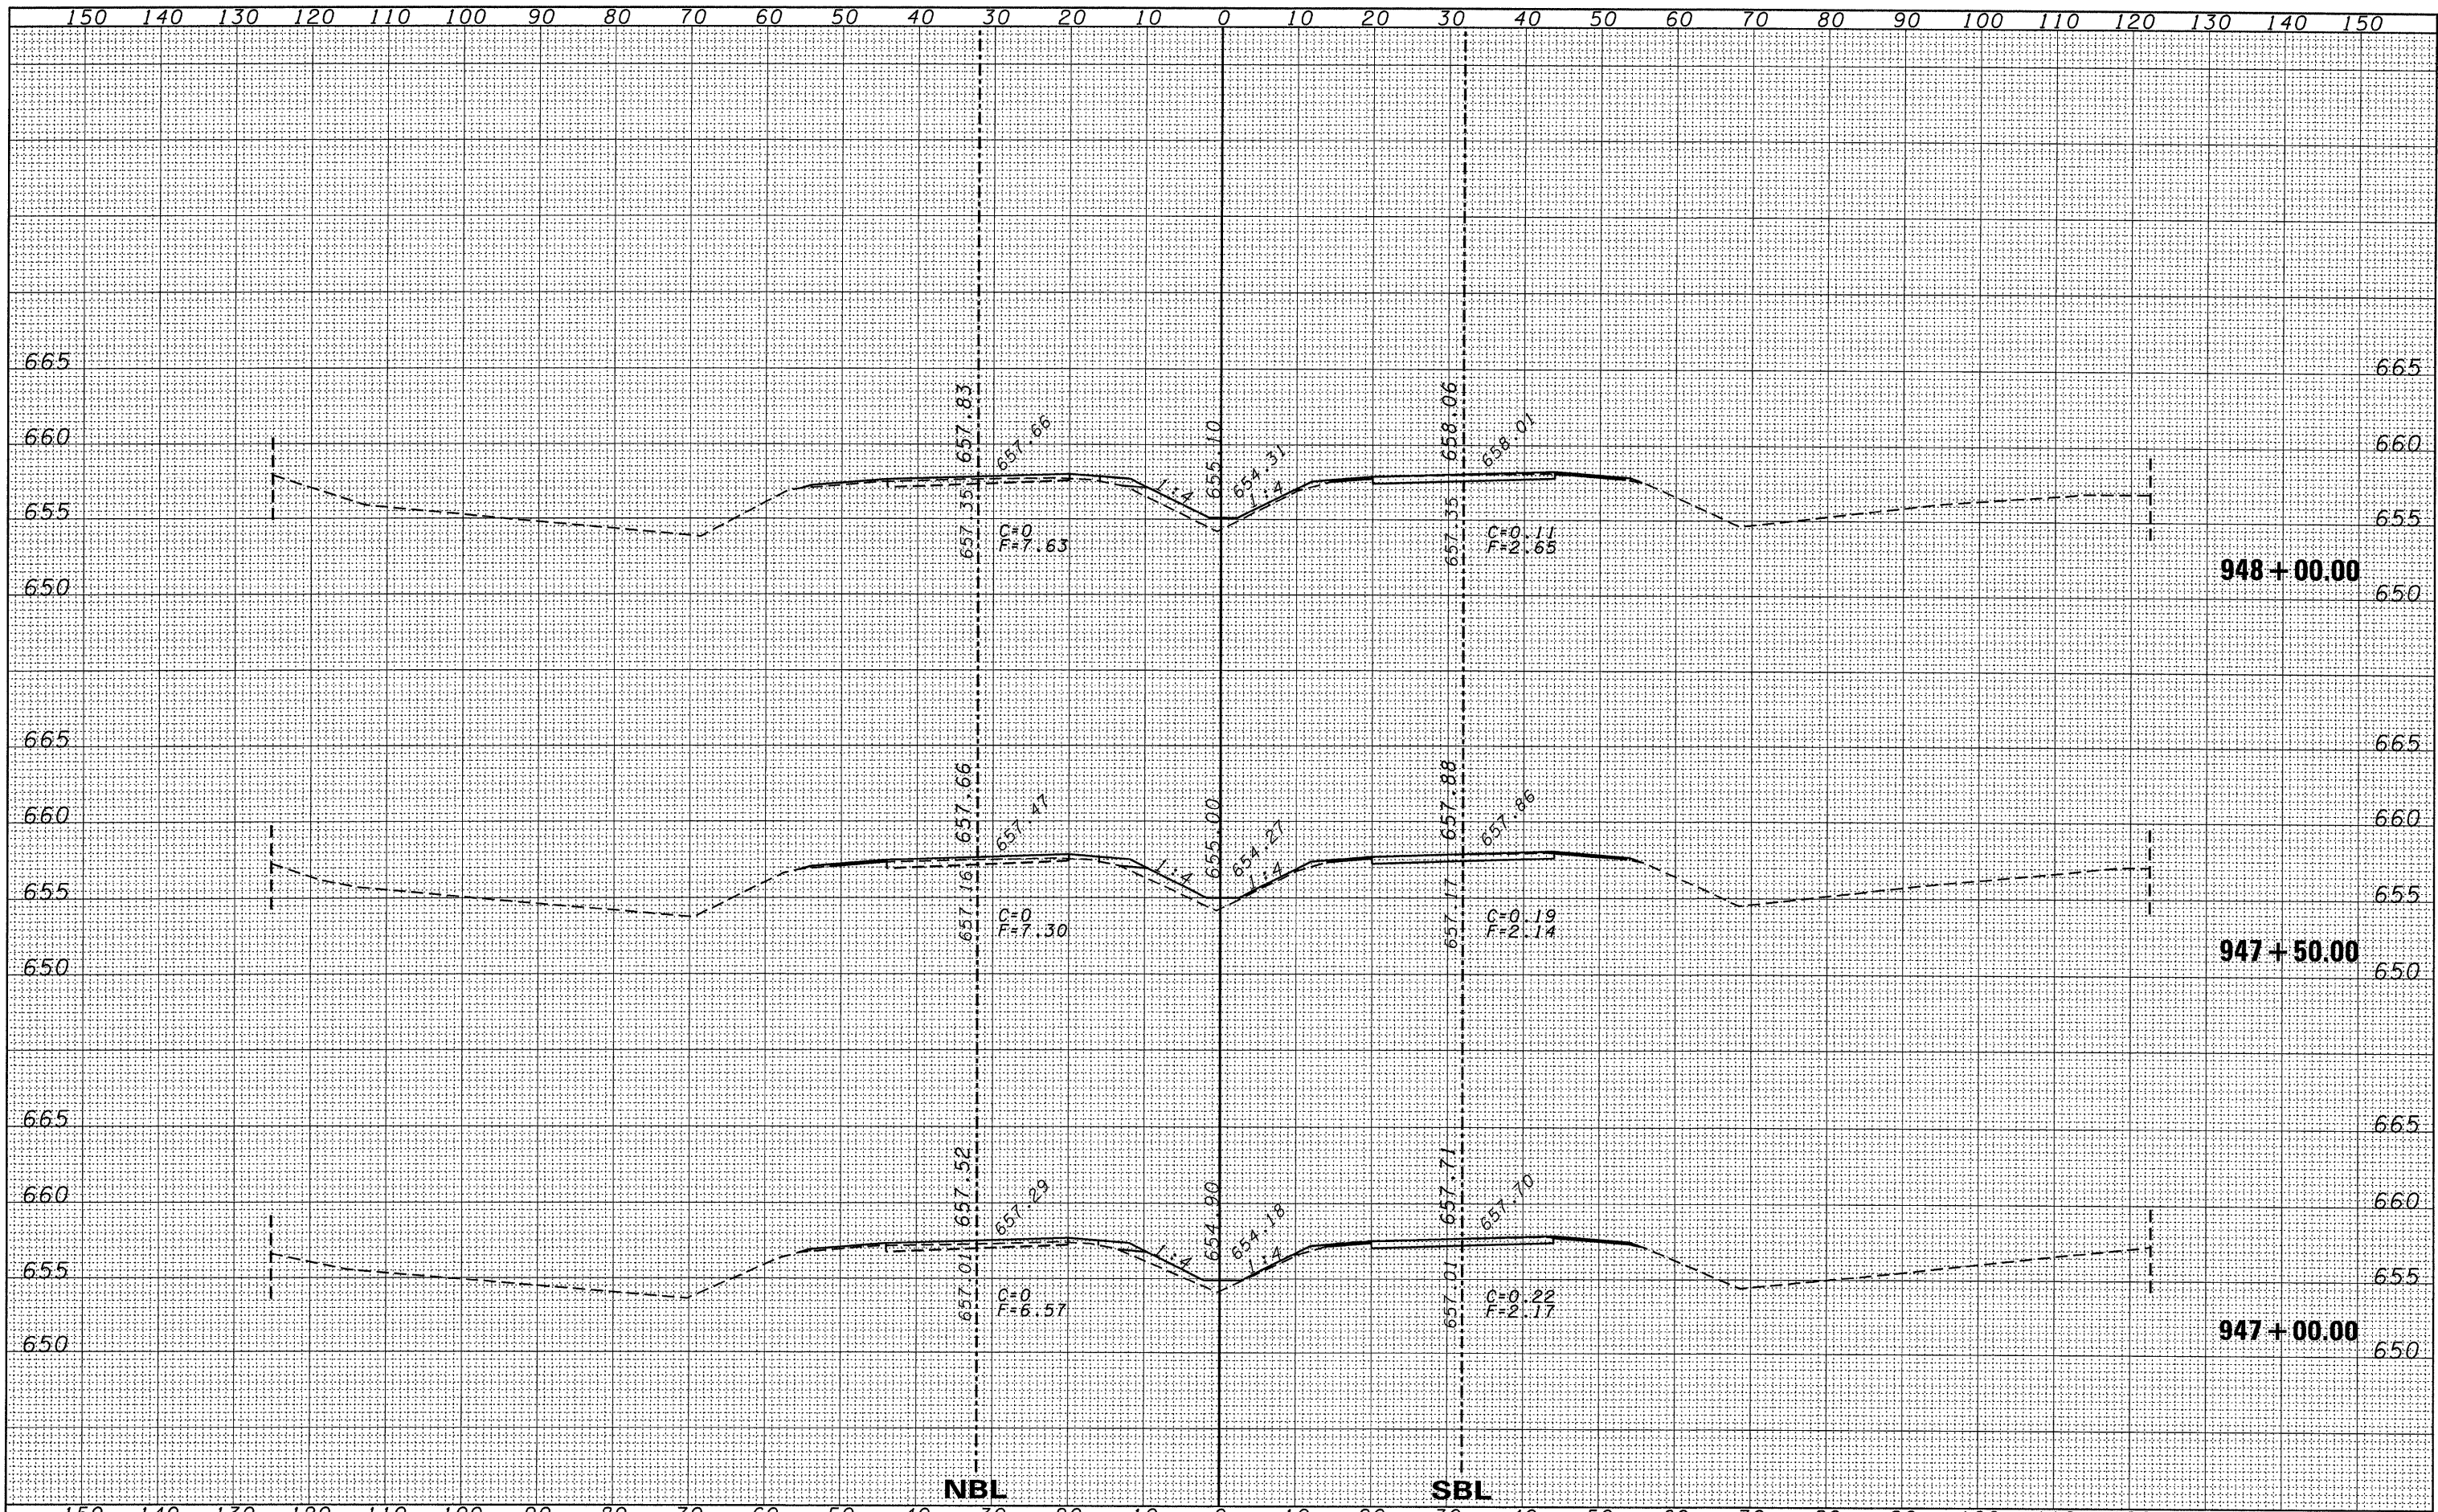

|   |                      |            |           |   |                           |                  |          |                            |         |                                  |              |                    |  |
|---|----------------------|------------|-----------|---|---------------------------|------------------|----------|----------------------------|---------|----------------------------------|--------------|--------------------|--|
| FILE NAME =   | USER NAME = duncanbd | DESIGNED - | REVISED - | <b>STATE OF ILLINOIS</b><br><b>DEPARTMENT OF TRANSPORTATION</b> | <b>CROSS SECTIONS</b>     |                  |          | F.A.I. RTE.                | SECTION | COUNTY                           | TOTAL SHEETS | SHEET NO.          |  |
| ci:\pw_work\PWIDOT\DUNCANBD\dms30392\ep05105-sh1-xsec.dgn |                      | DRAWN -    | REVISED - |   | 57                        | (38-1,2)RS-2 & I | IROQUOIS | 263                        | 93      |                                  |              |                    |  |
| PLLOT SCALE = 10.0000' / IN.                              |                      | CHECKED -  | REVISED - |   | SCALE: 5V:10H             |                  |          | SHEET NO. 25 OF 169 SHEETS |         | STA. 947+00.00 TO STA. 948+00.00 |              | CONTRACT NO. 66981 |  |
| PLLOT DATE = Oct 21, 2009 - 07:54:06 AM                   |                      | DATE -     | REVISED - |   | ILLINOIS FED. AID PROJECT |                  |          |                            |         |                                  |              |                    |  |