


DATE	
BY	
FINAL SURVEY	
CHECKED	
PLOTTED	
TEMPLATE	
AREAS	
CHECKED	
NO.	

DATE	
BY	
ORIGINAL SURVEY	
CHECKED	
PLOTTED	
TEMPLATE	
AREAS	
CHECKED	
NO.	

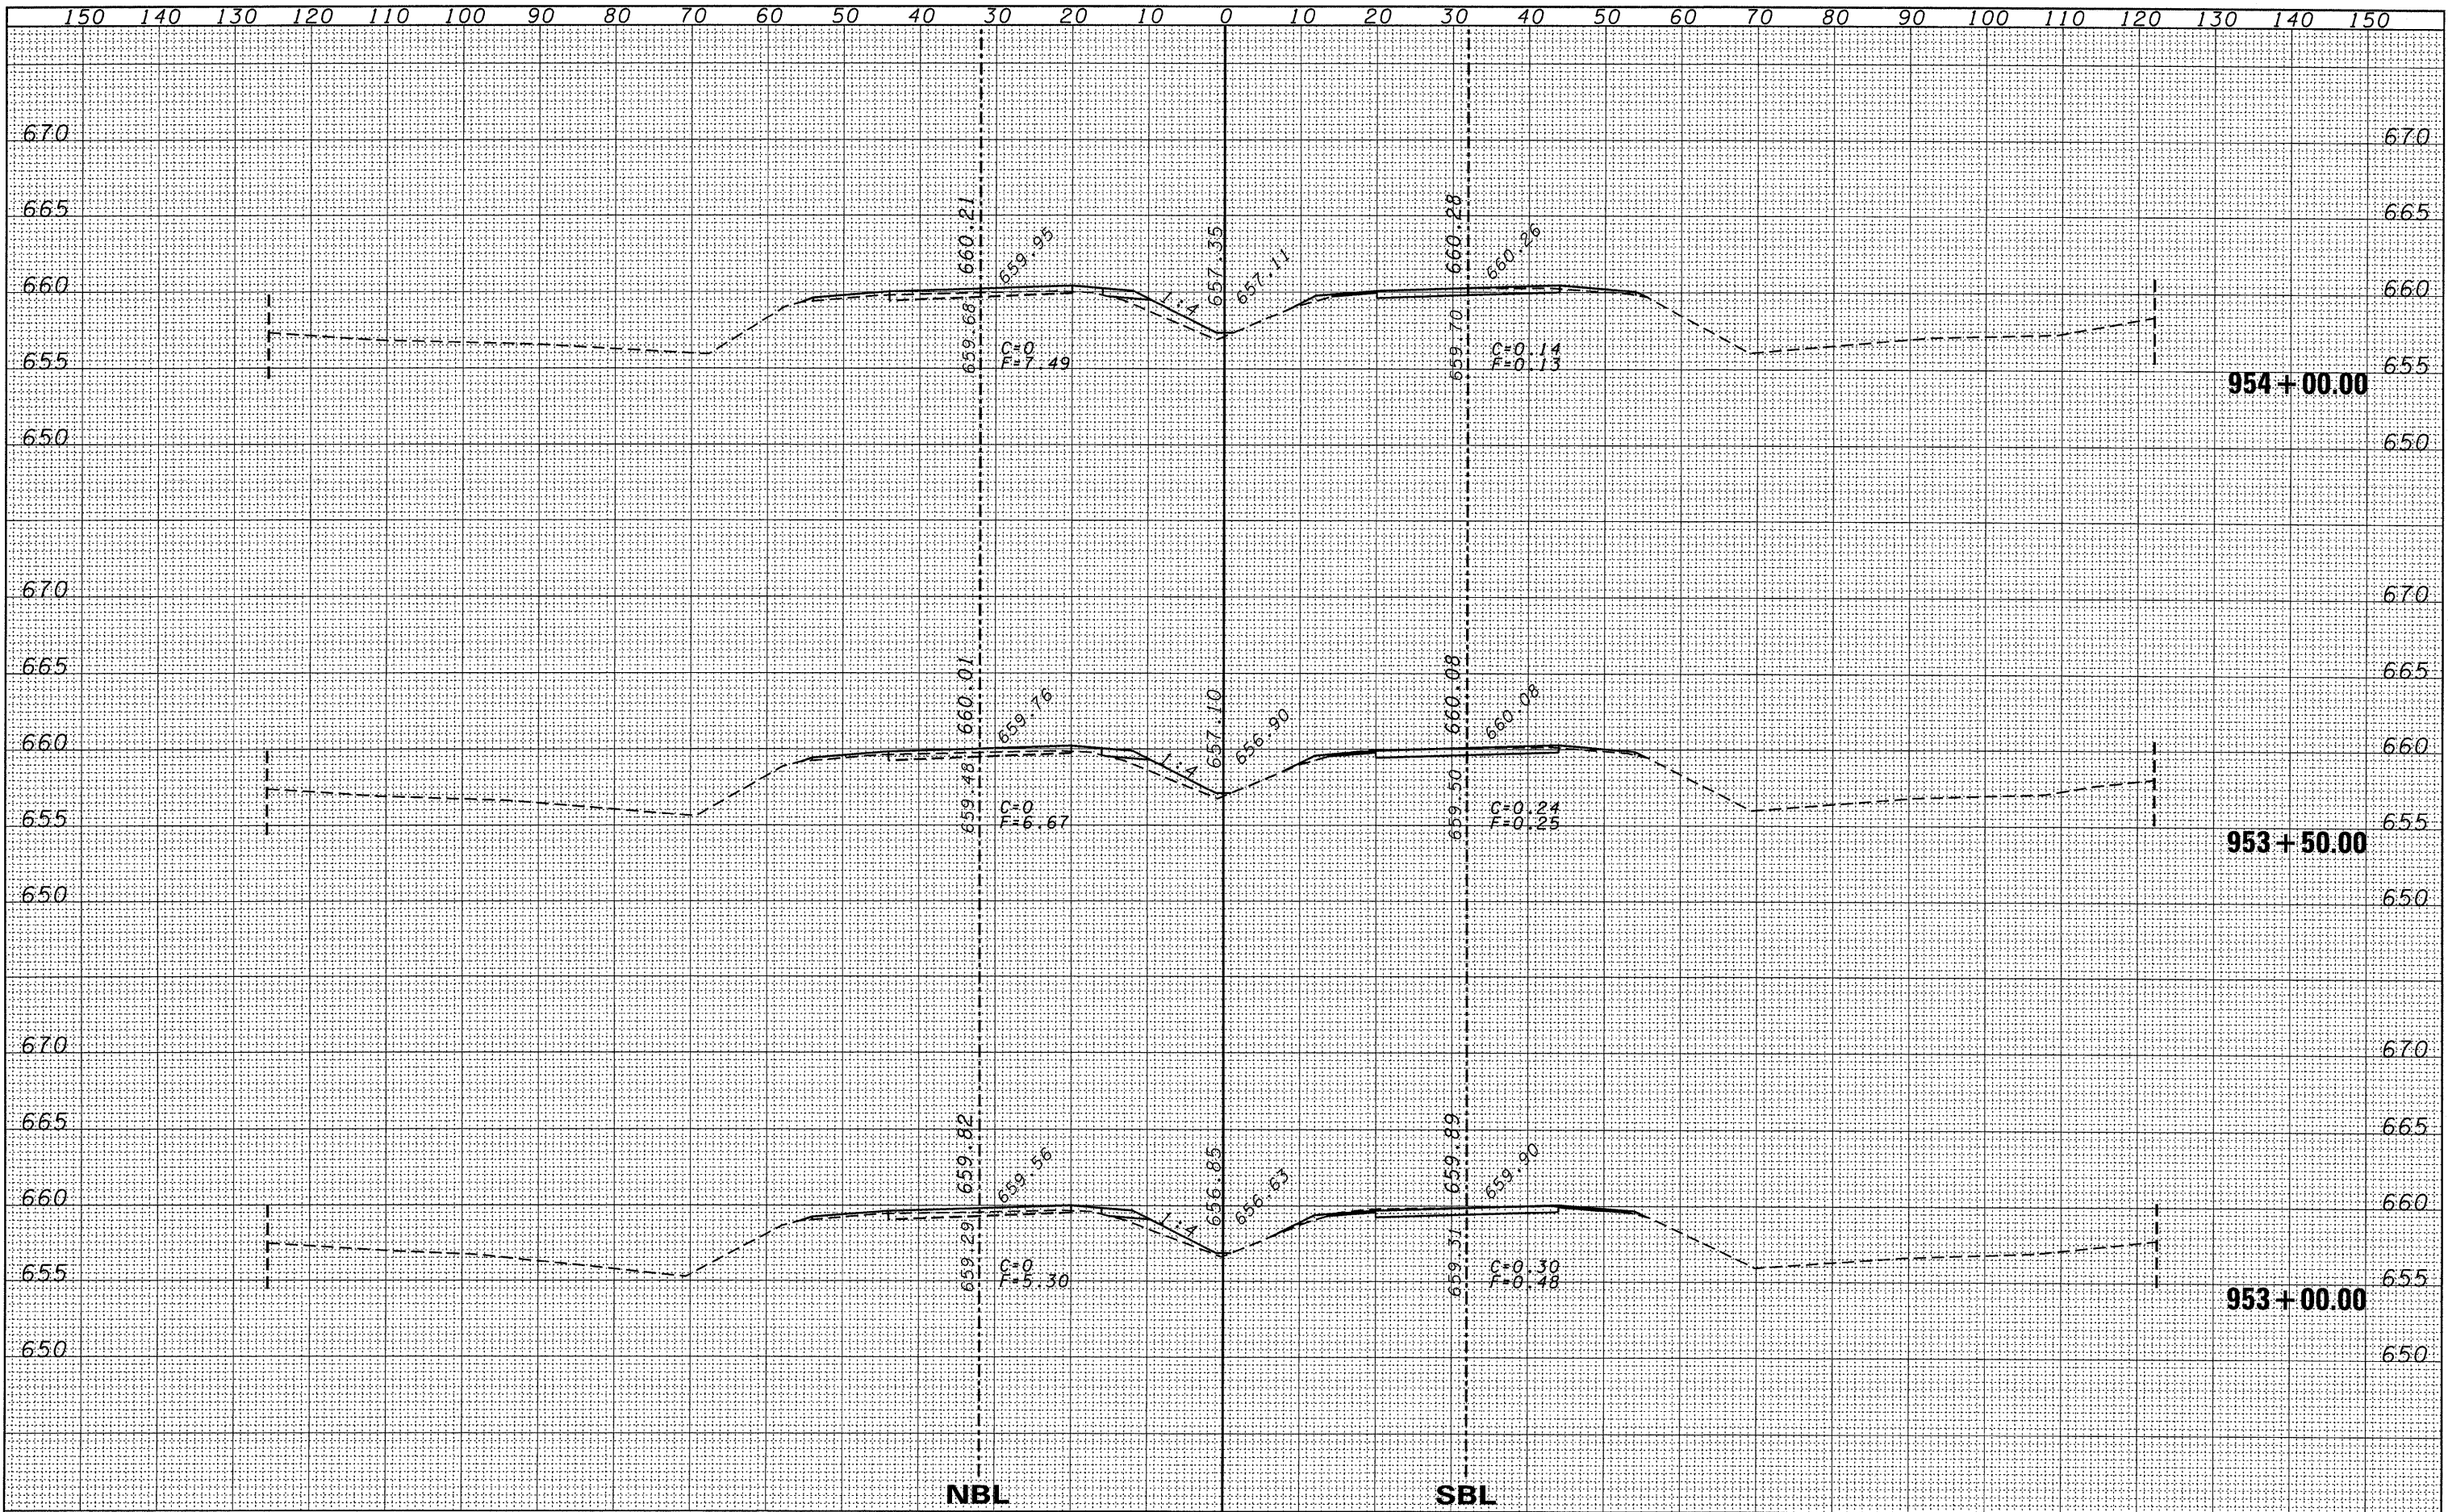

FILE NAME =	USER NAME = duncanbd	DESIGNED -	REVISED -	<b>STATE OF ILLINOIS DEPARTMENT OF TRANSPORTATION</b>	<b>CROSS SECTIONS</b>				F.A.I. RTE.	SECTION	COUNTY	TOTAL SHEETS	SHEET NO.
c:\pwwork\p\WIDOT\DUNCANBD\dms30392\ep05105-1\st-xsec.dgn		DRAWN -	REVISED -		57	(38-1,2)RS-2 & I	IROQUOIS	263	97				
PLOT SCALE = 10,0000' / IN.		CHECKED -	REVISED -		SCALE: 5V:10H				SHEET NO. 29 OF 169 SHEETS				
PLOT DATE = Oct 21, 2009 - 07:53:34 AM		DATE -	REVISED -		STA. 953+00.00 TO STA. 954+00.00				CONTRACT NO. 66981				
ILLINOIS FED. AID PROJECT													