


FINAL SURVEY	SURVEYED	DATE
NOTE BOOK	PLOTTED	BY
NO.	TEMPLATE	
	AREAS	
	CHECKED	

ORIGINAL SURVEY	SURVEYED	DATE
NOTE BOOK	PLOTTED	BY
NO.	TEMPLATE	
	AREAS	
	CHECKED	

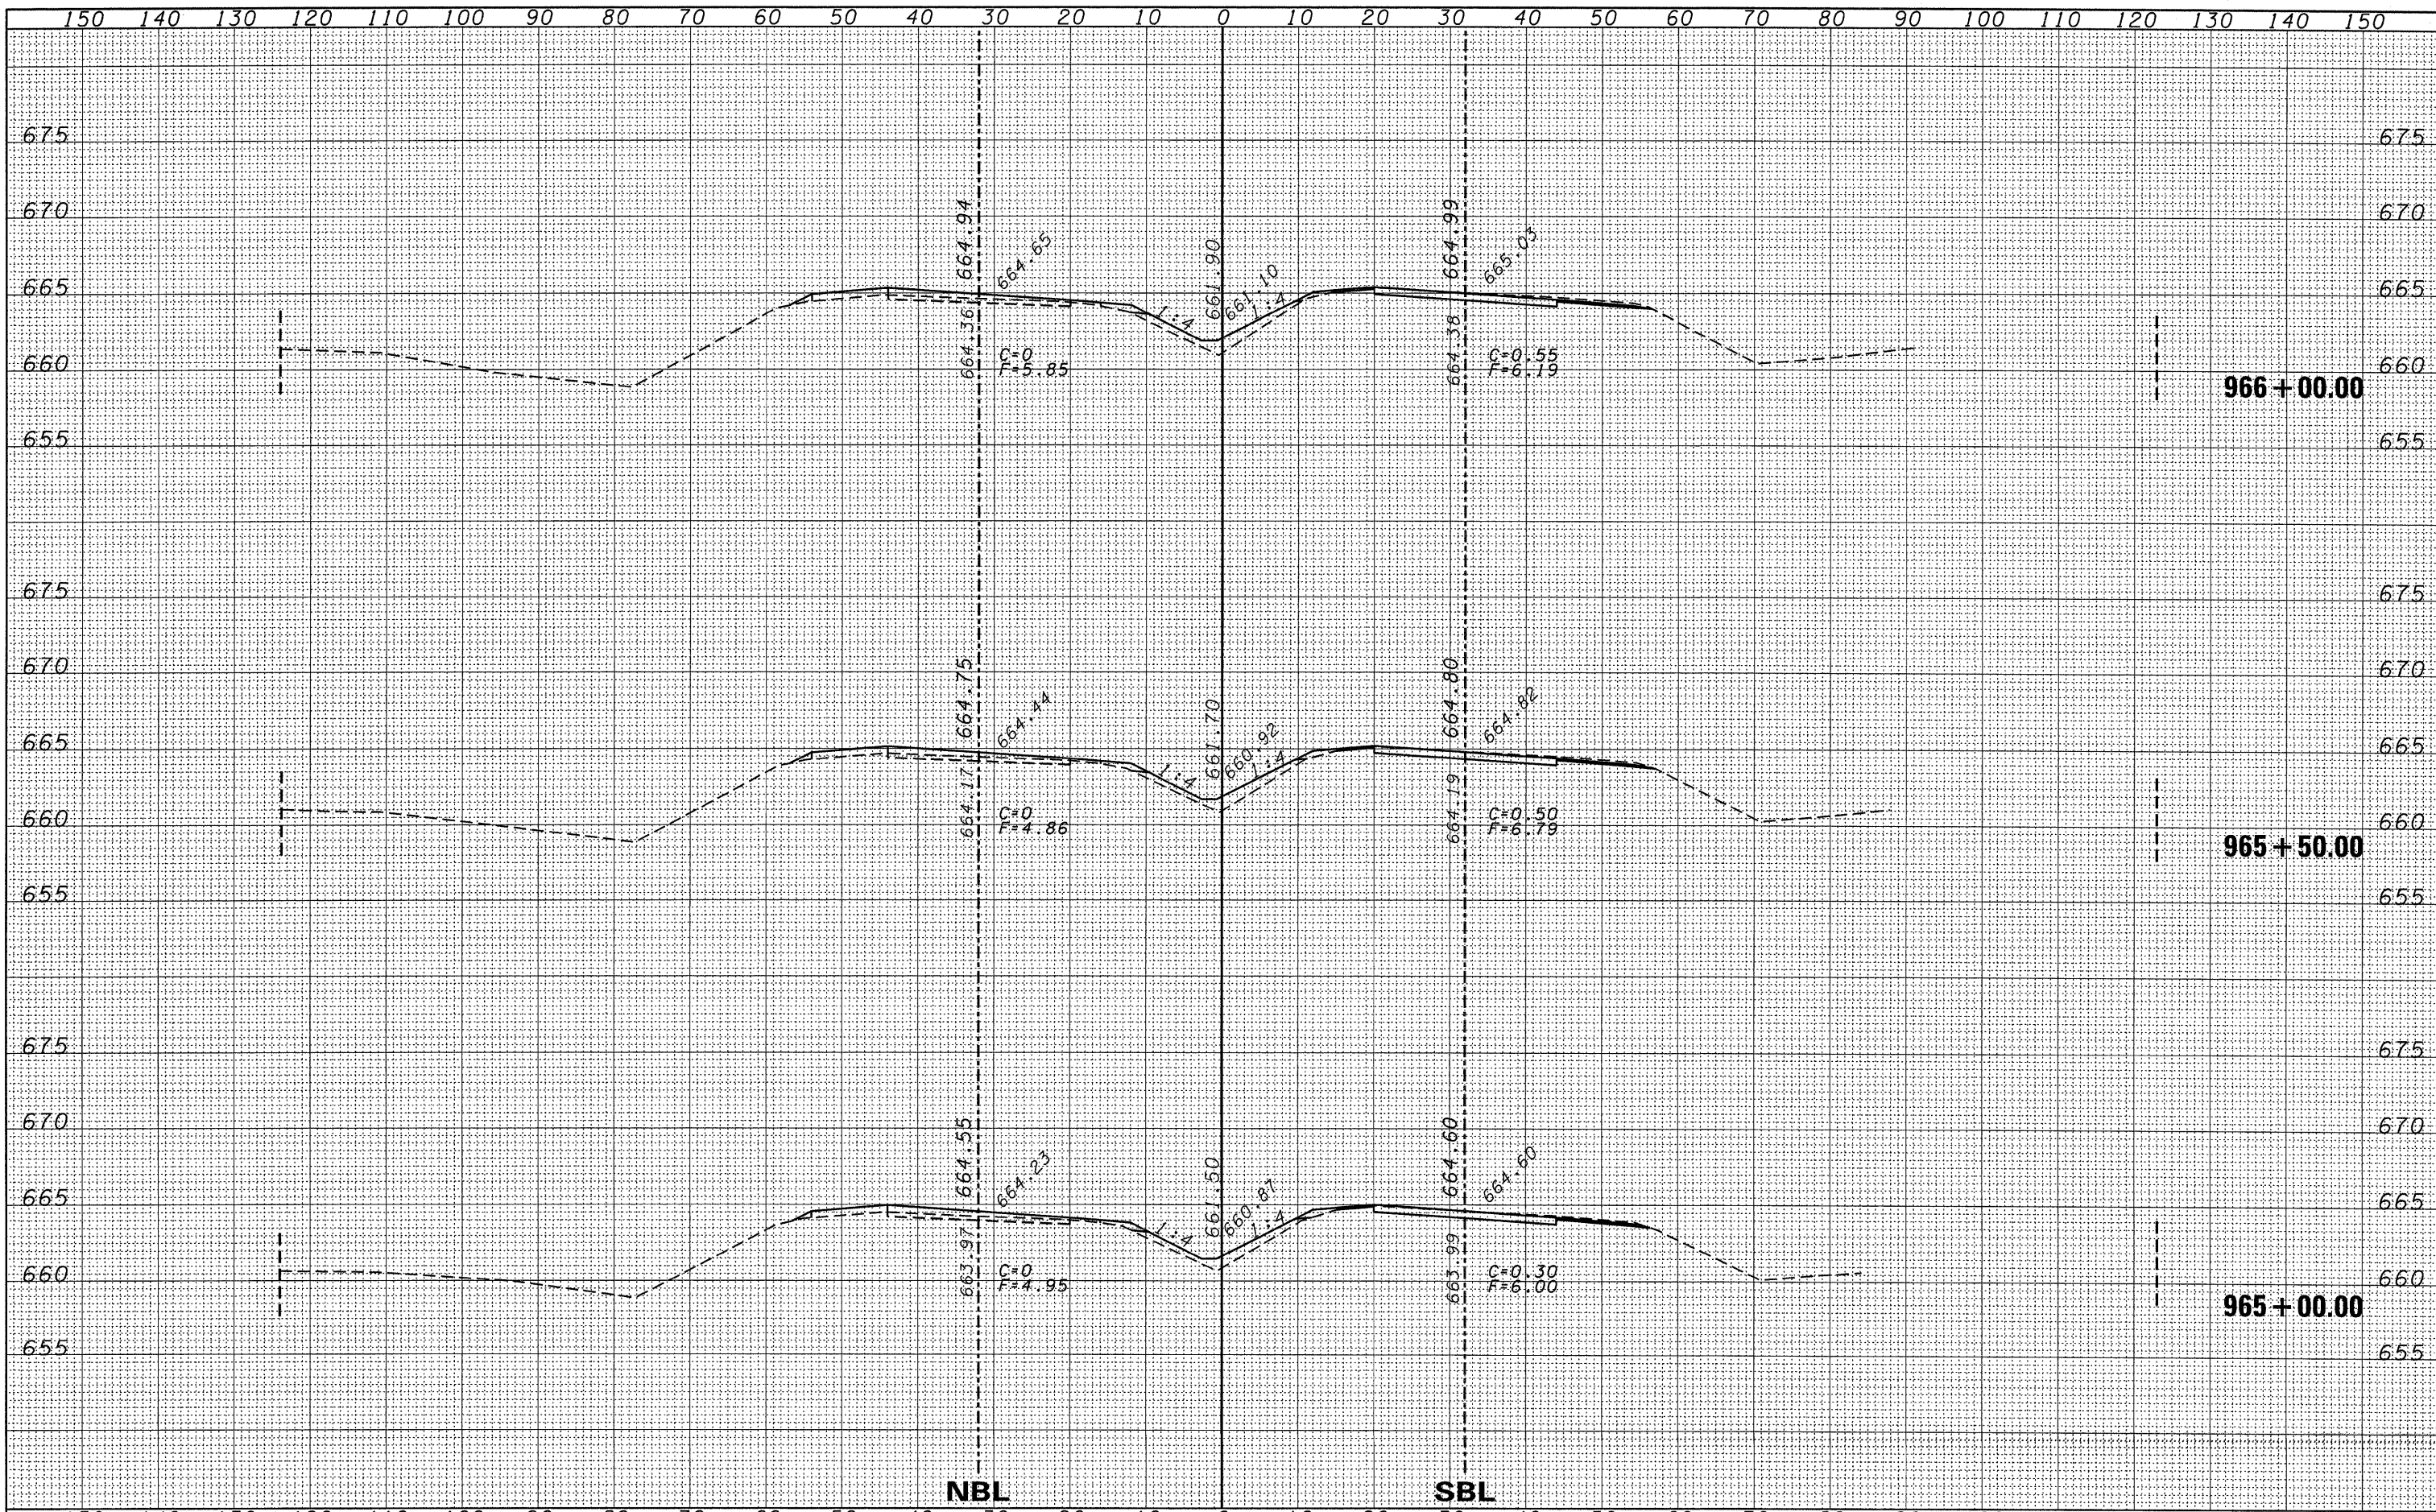

FILE NAME =	USER NAME = duncanbd	DESIGNED -	REVISED -	<b>STATE OF ILLINOIS</b> <b>DEPARTMENT OF TRANSPORTATION</b>	<b>CROSS SECTIONS</b>			FILE	SECTION	COUNTY	TOTAL SHEETS	SHEET NO.
c:\pwork\pwork\DOT\DUNCANBD\dms30392\ep05105-4	t-xsec.dgn	DRAWN -	REVISED -		57	(38-1,2)RS-2 & I	IROQUOIS	263	105			
PLOT SCALE = 10.0000' / IN.	CHECKED -	REVISED -	SCALE: 5V:10H		SHEET NO. 37 OF 169 SHEETS	STA. 965+00.00 TO STA. 966+00.00	CONTRACT NO. 66981					
PLOT DATE = Oct 21, 2009 - 07:39:38 AM	DATE -	REVISED -	ILLINOIS FED. AID PROJECT									