


DATE	
BY	
FINAL SURVEY	
SURVEYED	
PLOTTED	
TEMPLATE	
AREAS	
CHECKED	
NO.	

DATE	
BY	
ORIGINAL SURVEY	
SURVEYED	
PLOTTED	
TEMPLATE	
AREAS	
CHECKED	
NO.	

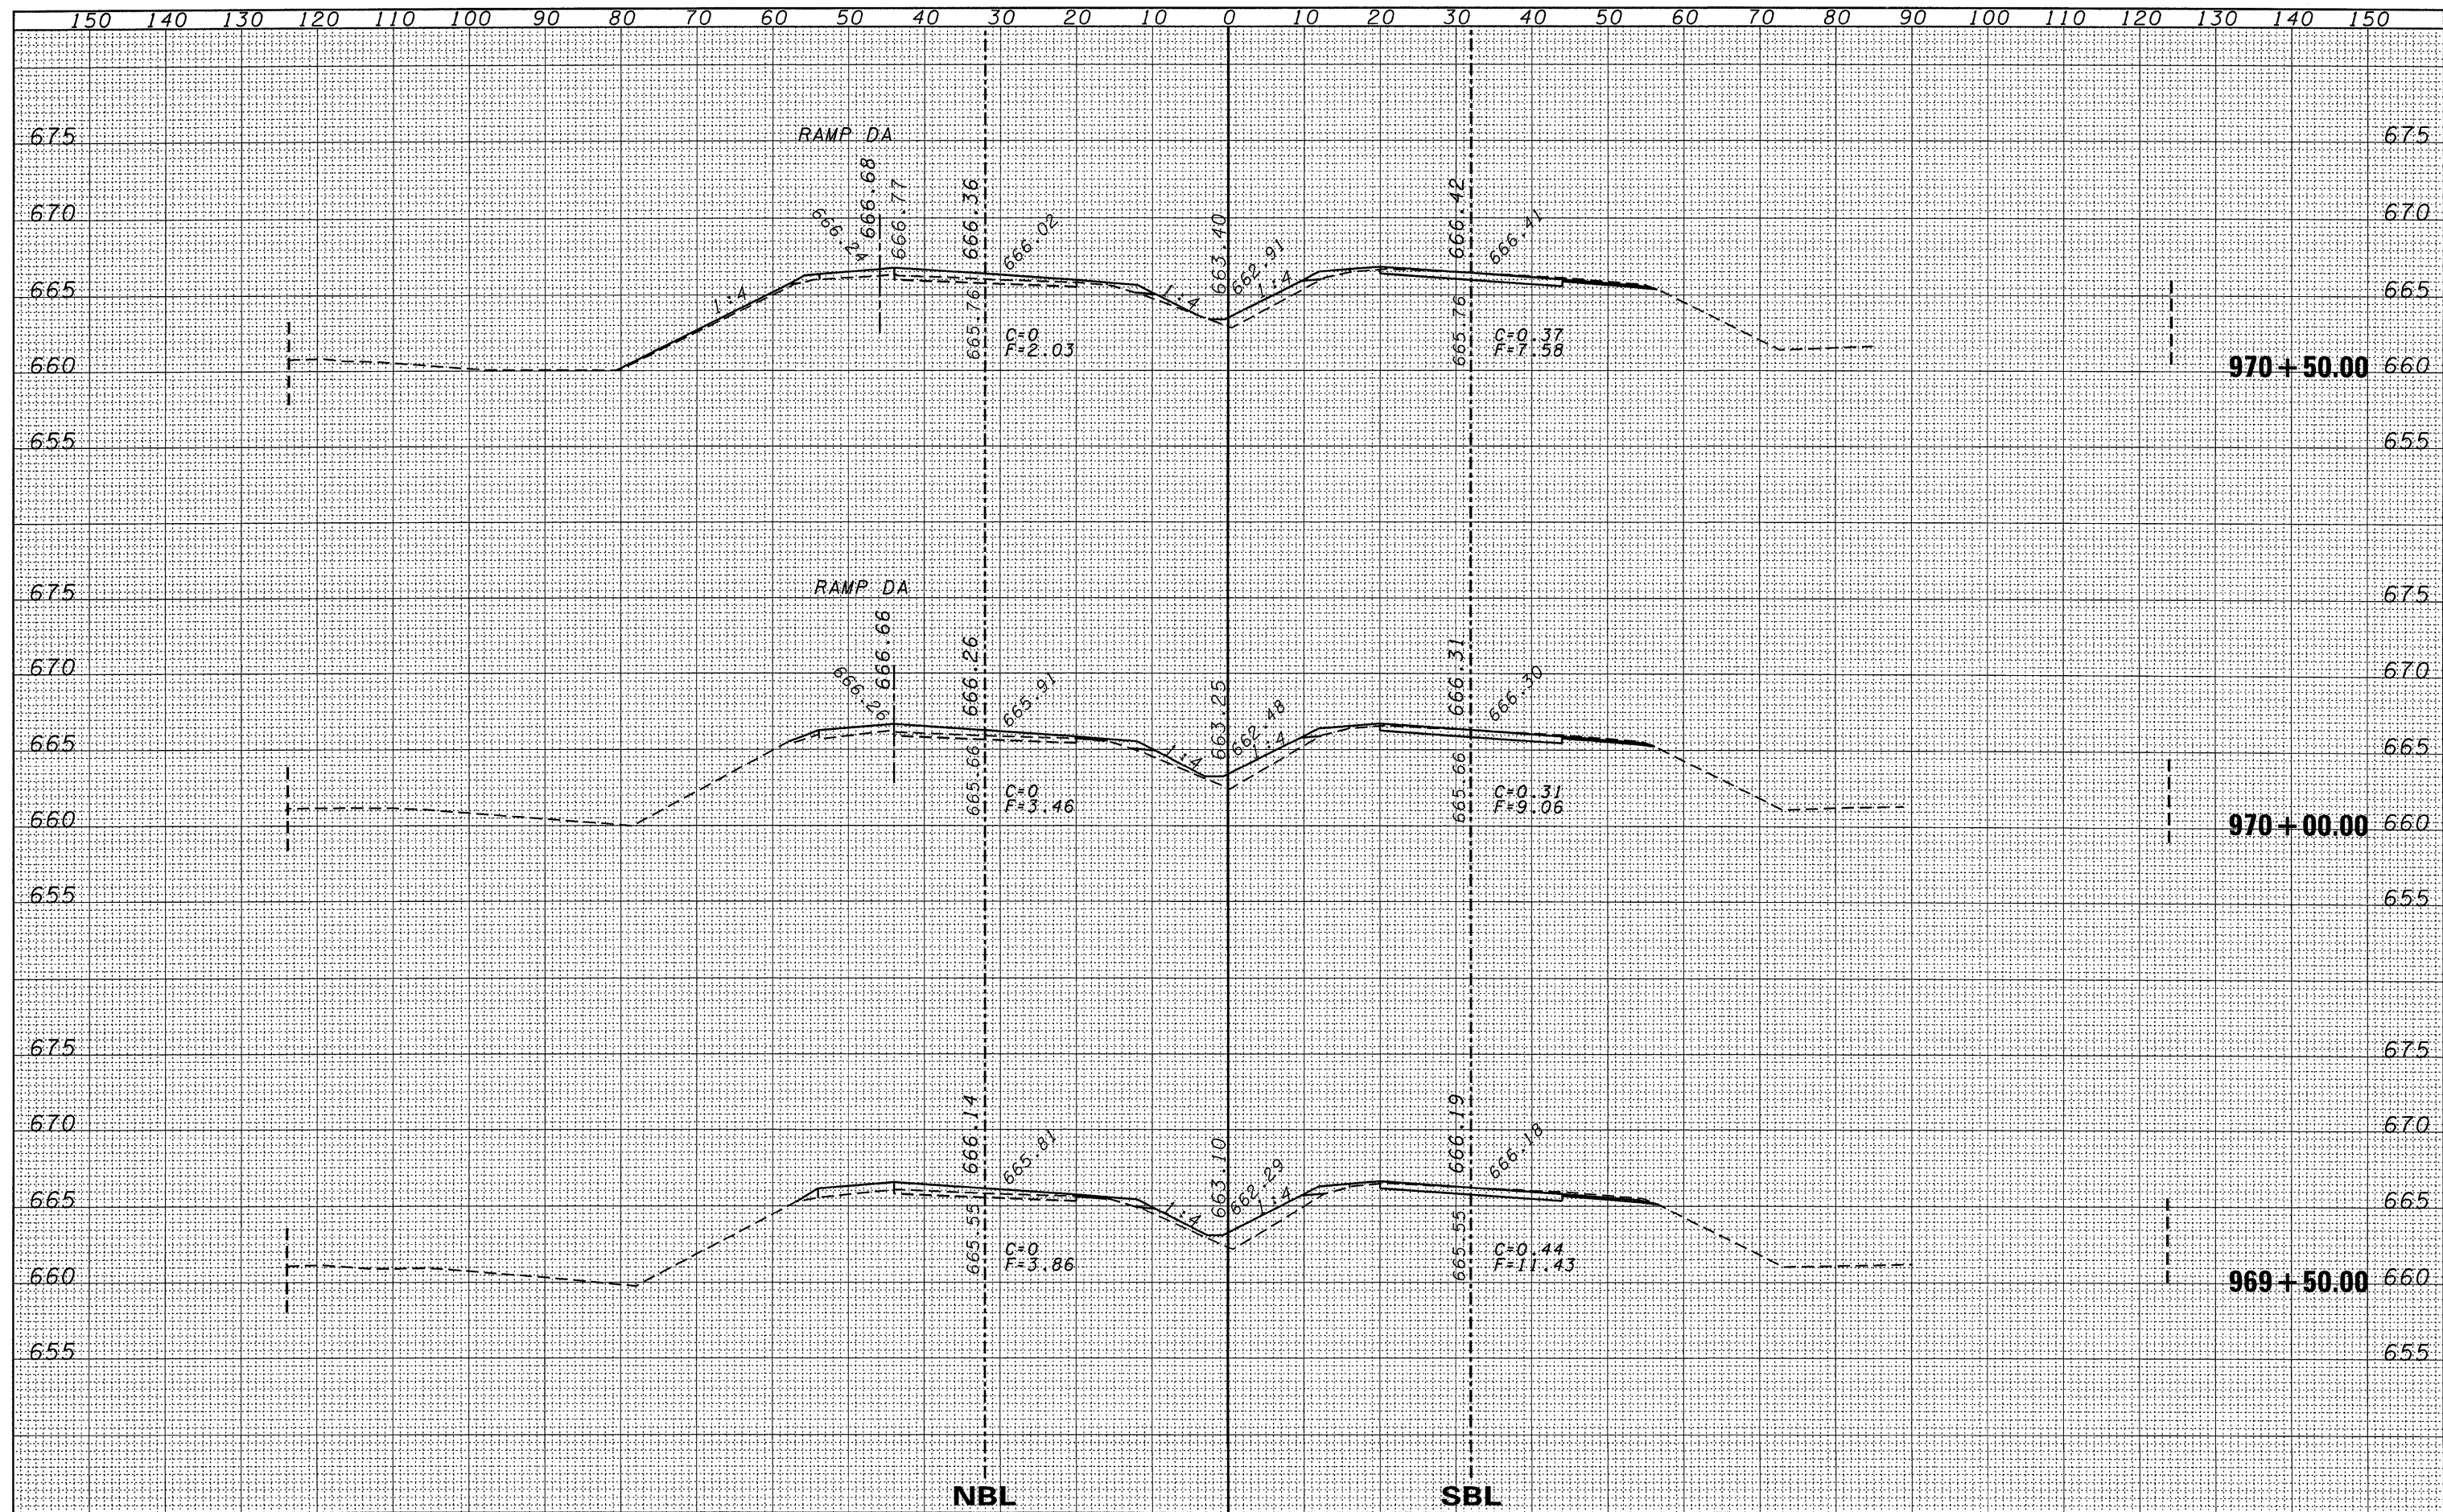

FILE NAME =	USER NAME = duncanbd	DESIGNED -	REVISED -	STATE OF ILLINOIS DEPARTMENT OF TRANSPORTATION		CROSS SECTIONS				F.A.I. RTE.	SECTION	COUNTY	TOTAL SHEETS	SHEET NO.
c:\pwork\pwidot\duncanbd\dms30392\ep05105-sht-xsec.dgn		DRAWN -	REVISED -			SCALE: 5V:10H	SHEET NO. 40 OF 169 SHEETS	STA. 969+50.00 TO STA. 970+50.00	57	(38-1,2)RS-2 & 1	IROQUOIS	263	108	
PLOT SCALE = 10.0000' / IN.		CHECKED -	REVISED -					CONTRACT NO. 66981						
PLOT DATE = Oct 21, 2009 - 07:39:11 AM		DATE -	REVISED -					ILLINOIS FED. AID PROJECT						