


DATE	
BY	
DESIGNED	
PLOTTED	
TEMPLATE	
AREAS	
CHECKED	
FINAL SURVEY	
NOTE BOOK	
NO.	

DATE	
BY	
DESIGNED	
PLOTTED	
TEMPLATE	
AREAS	
CHECKED	
ORIGINAL SURVEY	
NOTE BOOK	
NO.	

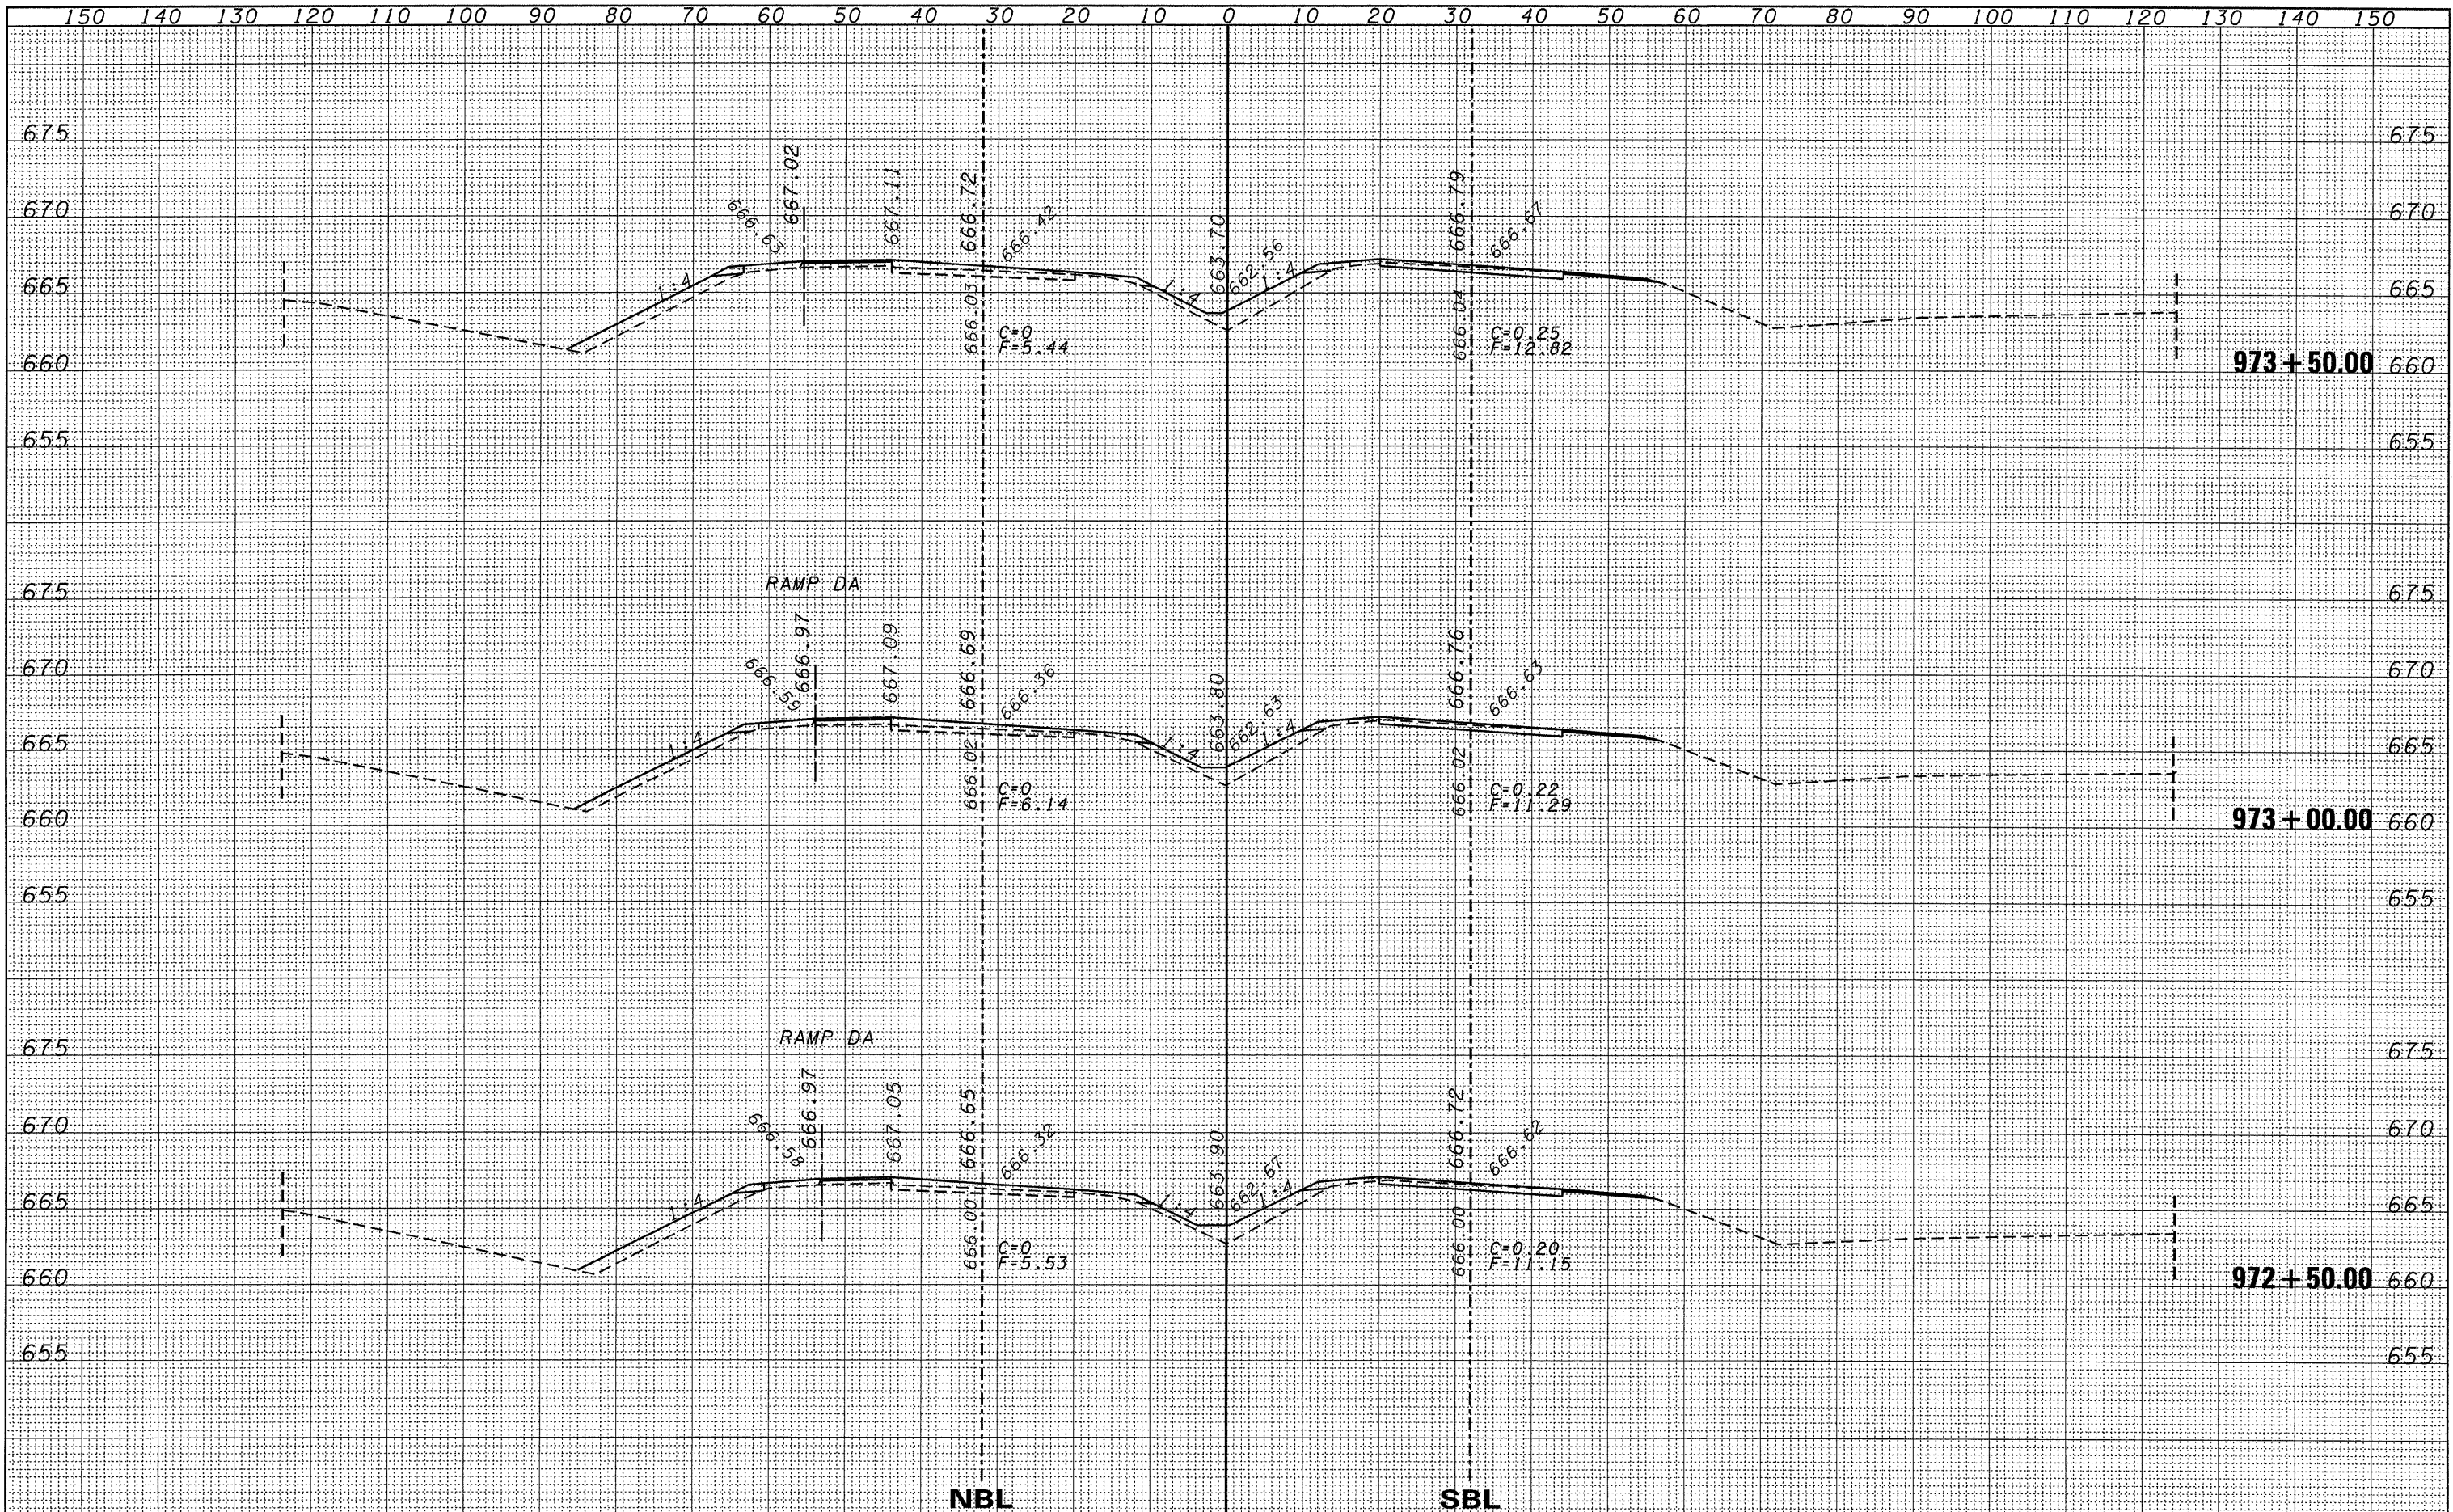

FILE NAME =	USER NAME = duncanbd	DESIGNED -	REVISED -	STATE OF ILLINOIS DEPARTMENT OF TRANSPORTATION				CROSS SECTIONS				F.A.I. RTE.	SECTION	COUNTY	TOTAL SHEETS	SHEET NO.
c:\pw\work\PWIDOT\DUNCANBD\dms38392\ep05105-sh	t-xsec.dgn	DRAWN -	REVISED -									57	(38-1)RS-2 & I	IROQUOIS	263	110
PLOT SCALE = 10.0000' / IN.	CHECKED -	REVISED -	REVISED -	SCALE: 5V:10H				SHEET NO. 42 OF 169 SHEETS		STA. 972+50.00 TO STA. 973+50.00		CONTRACT NO. 66981				
PLOT DATE = Oct 21, 2009 - 07:35:33 AM	DATE -	REVISED -	REVISED -	[ILLINOIS] FED. AID PROJECT												